


F.A.P. RTE.	SECTION	COUNTY	TOTAL SHEETS	SHEET NO.
876	9Y-RS-7	WILL	100	85
STA. 1+363		TO STA. 1+400		
FED. ROAD DIST. NO.		ILLINOIS FED. AID PROJECT		

CONTRACT NO. 60E52 235

DATE _____ BY _____
 SURVEYED _____
 PLOTTED _____
 TEMPLATE _____
 AREAS CHECKED _____
 AREAS CHECKED _____
 NO. _____

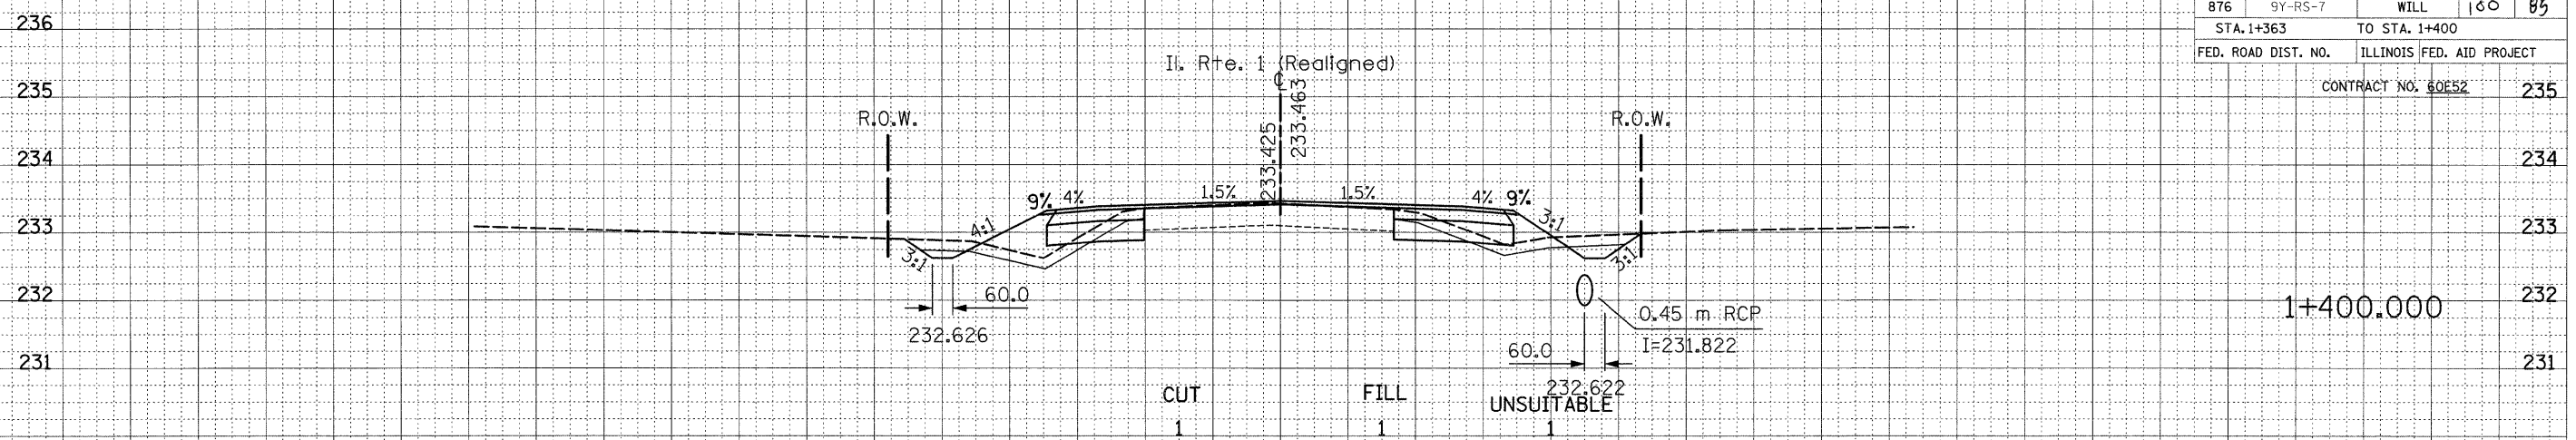


1+400.000


INTERSECTION REALIGNED IL RTE. 1 AND ARLINGTON LN.

STA. 1+374.673

DATE _____ BY _____
 ORIGINAL SURVEY _____
 PLOTTED _____
 TEMPLATE _____
 AREAS CHECKED _____
 AREAS CHECKED _____
 NO. _____

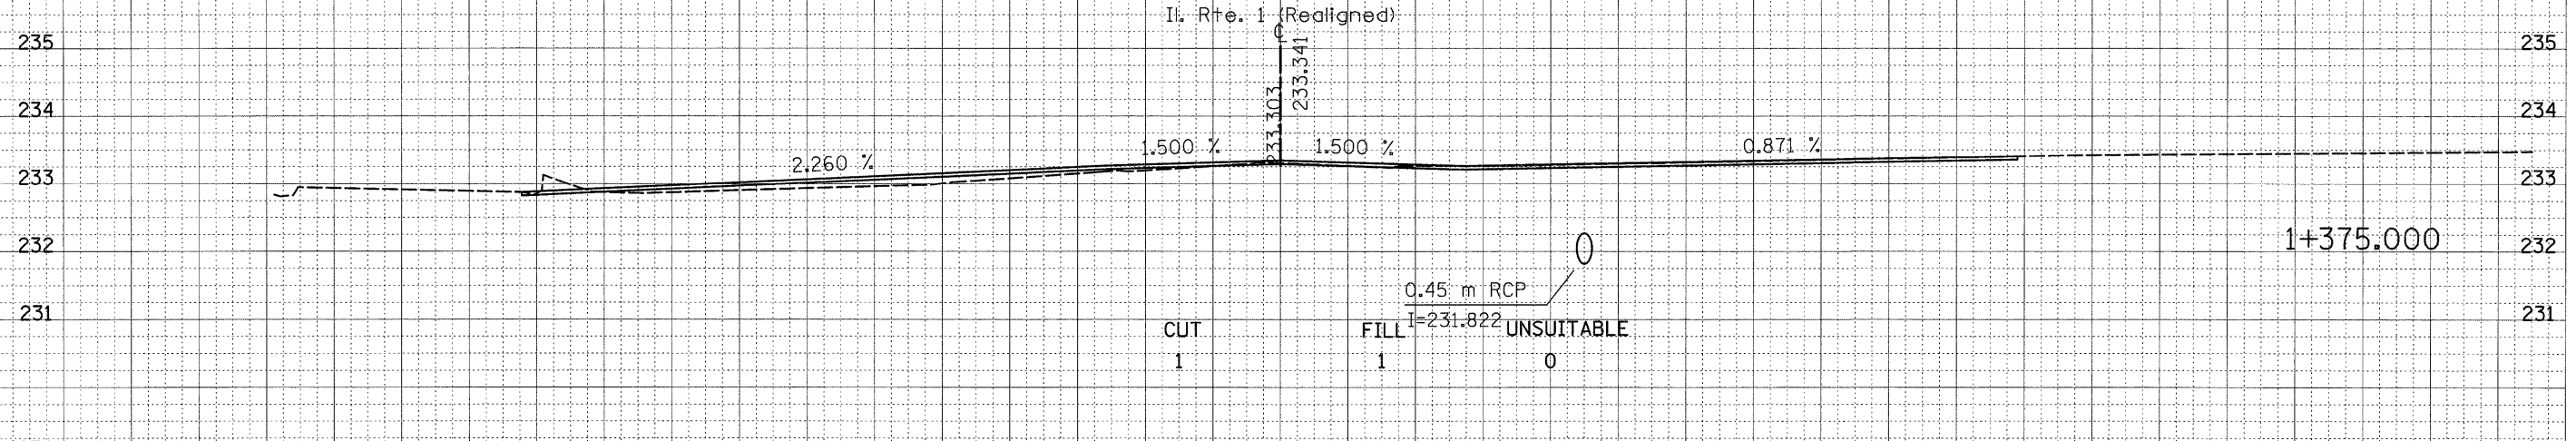

1+375.000

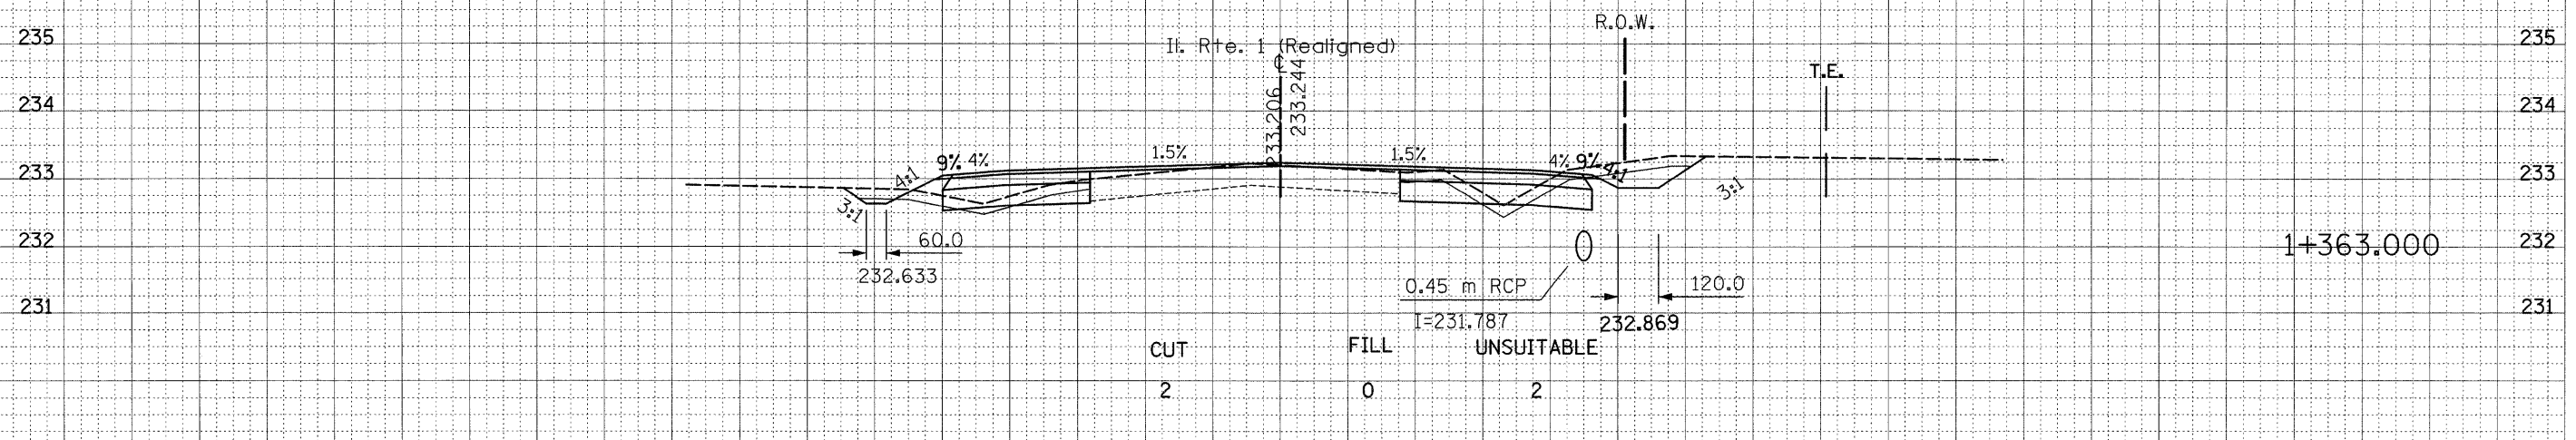

1+363.000