


V3 Companies
7325 James Avenue
Woodridge, IL 60517
630.724.9200 phone
630.724.9202 fax
www.v3co.com

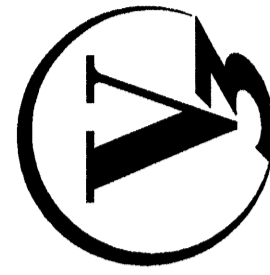

FOR INDEX OF SHEETS, SEE SHEET NO. 2

STATE OF ILLINOIS
DEPARTMENT OF TRANSPORTATION
DIVISION OF HIGHWAYS
**PROPOSED
HIGHWAY PLANS**

FAP ROUTE 324 (ILLINOIS ROUTE 23)
BEAM AND BEARING FABRICATION


SECTION: 23B (1&2)F
~~PROJECT NO.: DRF 0324(018)~~

MCHENRY COUNTY
C-91-467-08

PROJECT LOCATED IN:
CITY OF MARENGO


F.A.P. RTE.	SECTION	COUNTY	TOTAL SHEETS	SHEET NO.
324	23B (1&2)F	MCHENRY	17	1
FED. ROAD DIST. NO.	ILLINOIS	CONTRACT NO. 60E54		

D-91-087-05

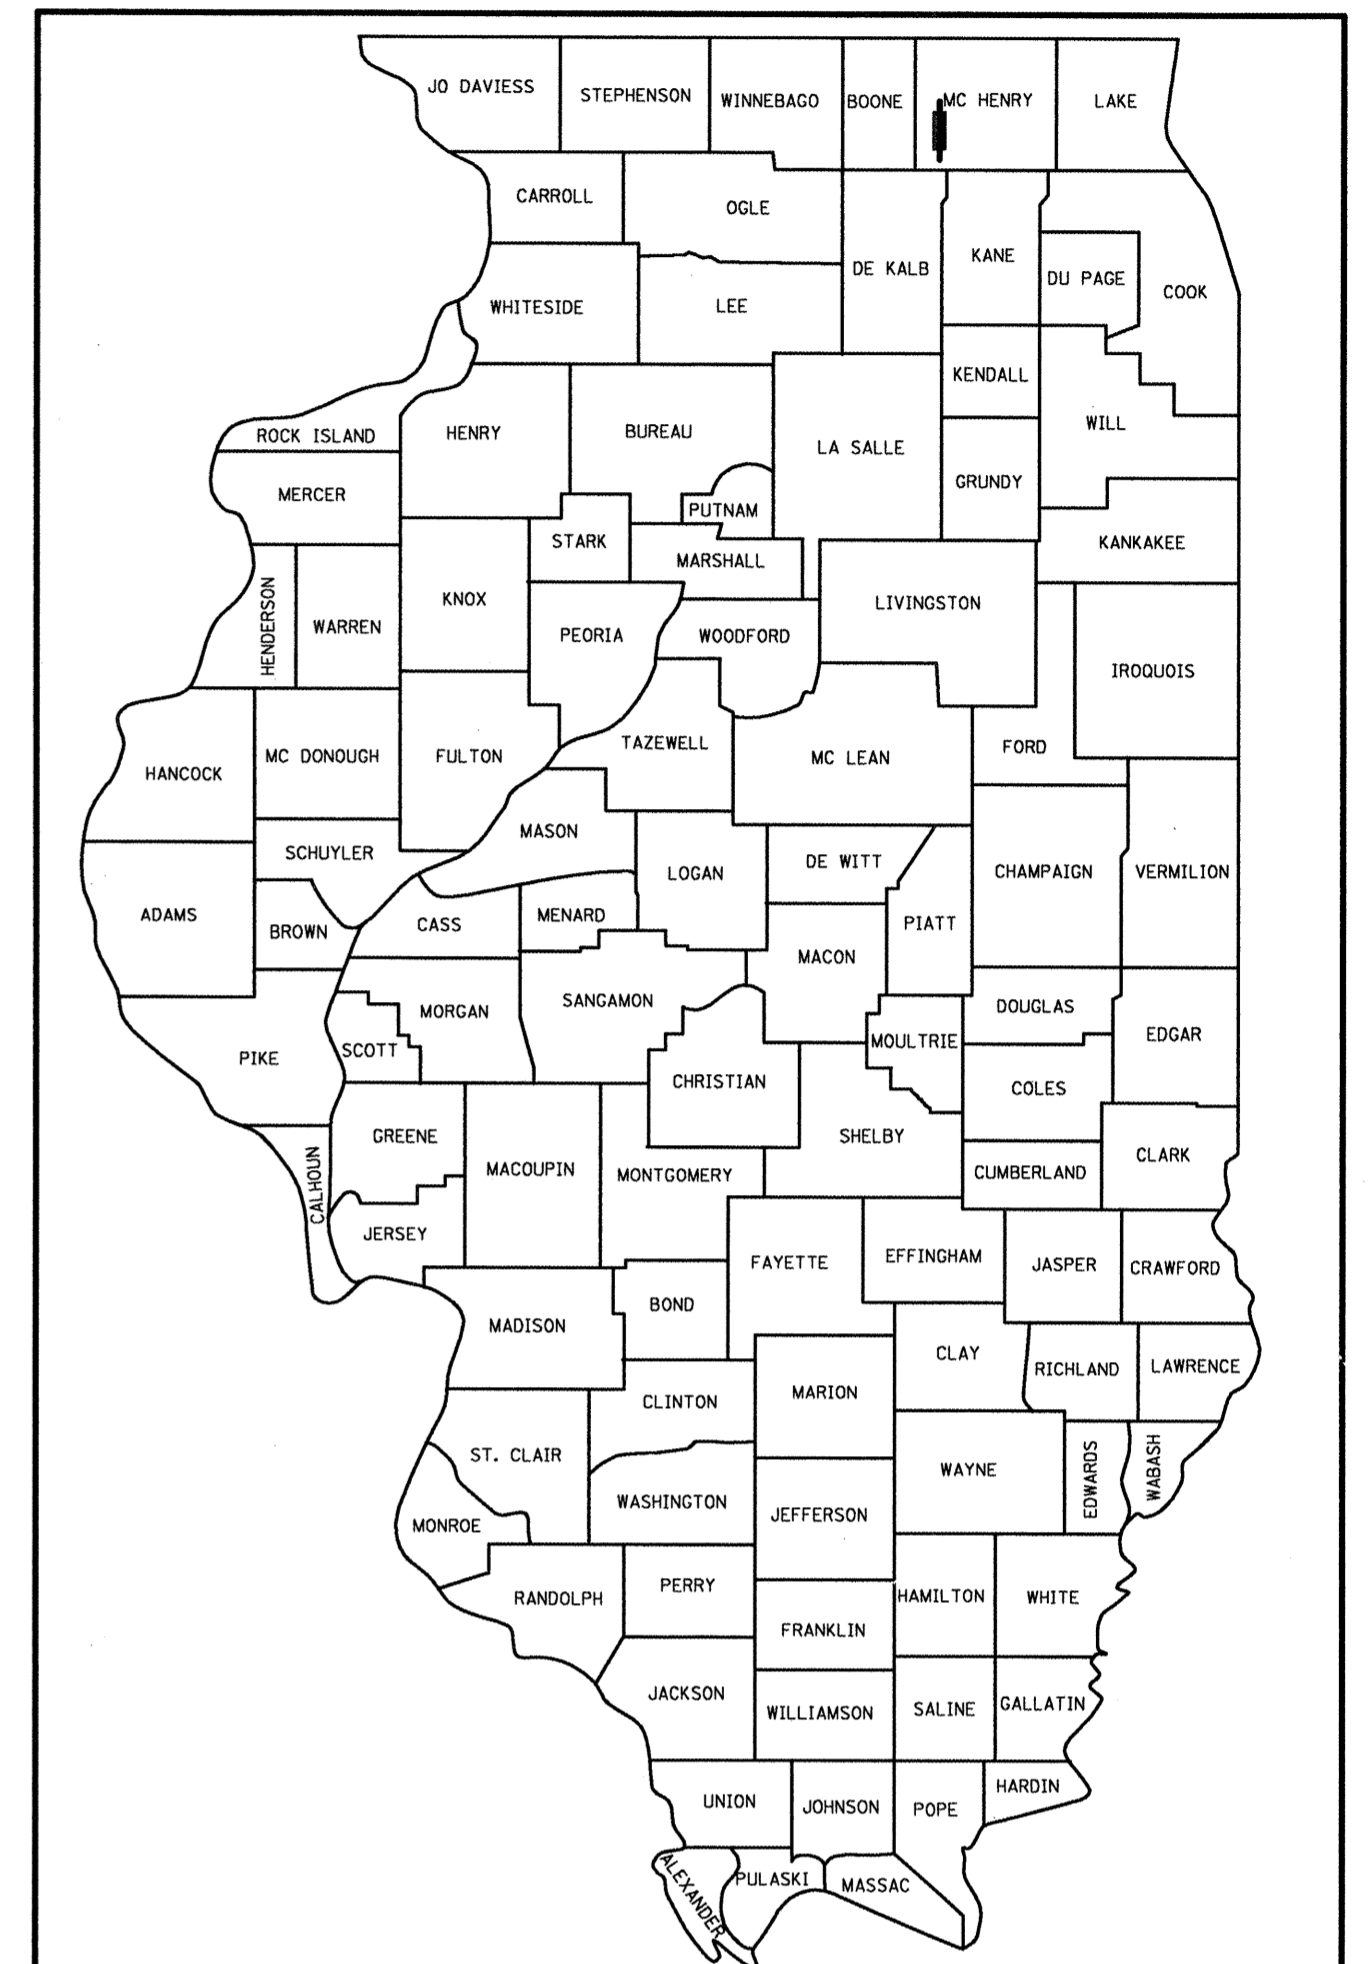

LOCATION OF SECTION INDICATED THUS: - ■ -

DISTRICT ONE - DESIGN PROJECT MANAGER: ISAAC KWARTENG (847) 705-4230

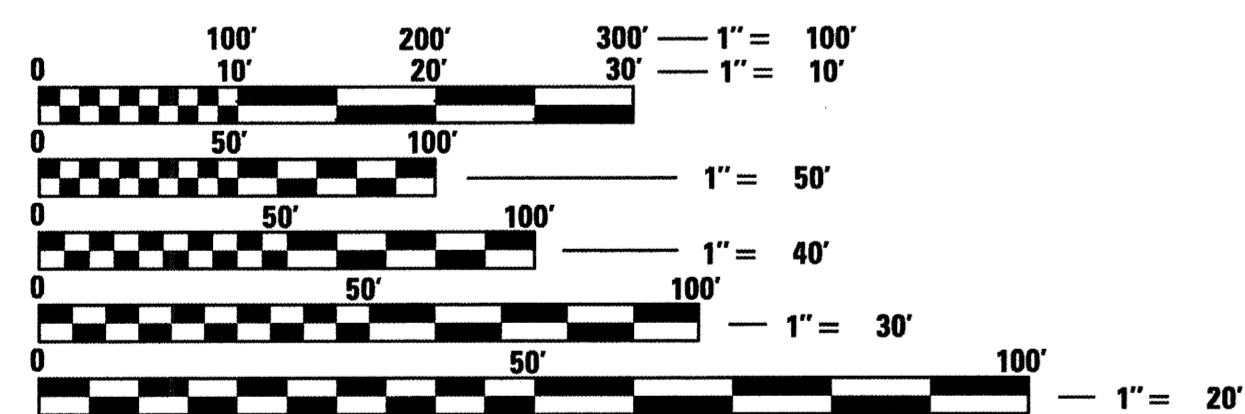


FULL SIZE PLANS HAVE BEEN PREPARED USING STANDARD ENGINEERING SCALES. REDUCED SIZED PLANS WILL NOT CONFORM TO STANDARD SCALES. IN MAKING MEASUREMENTS ON REDUCED PLANS, THE ABOVE SCALES MAY BE USED.


J.U.L.I.E.
JOINT UTILITY LOCATION INFORMATION FOR EXCAVATION
1-800-892-0123
OR 811

CONTRACT NO. 60E54


IL 23 OVER KISHWAUKEE RIVER
S. N. 056-0010

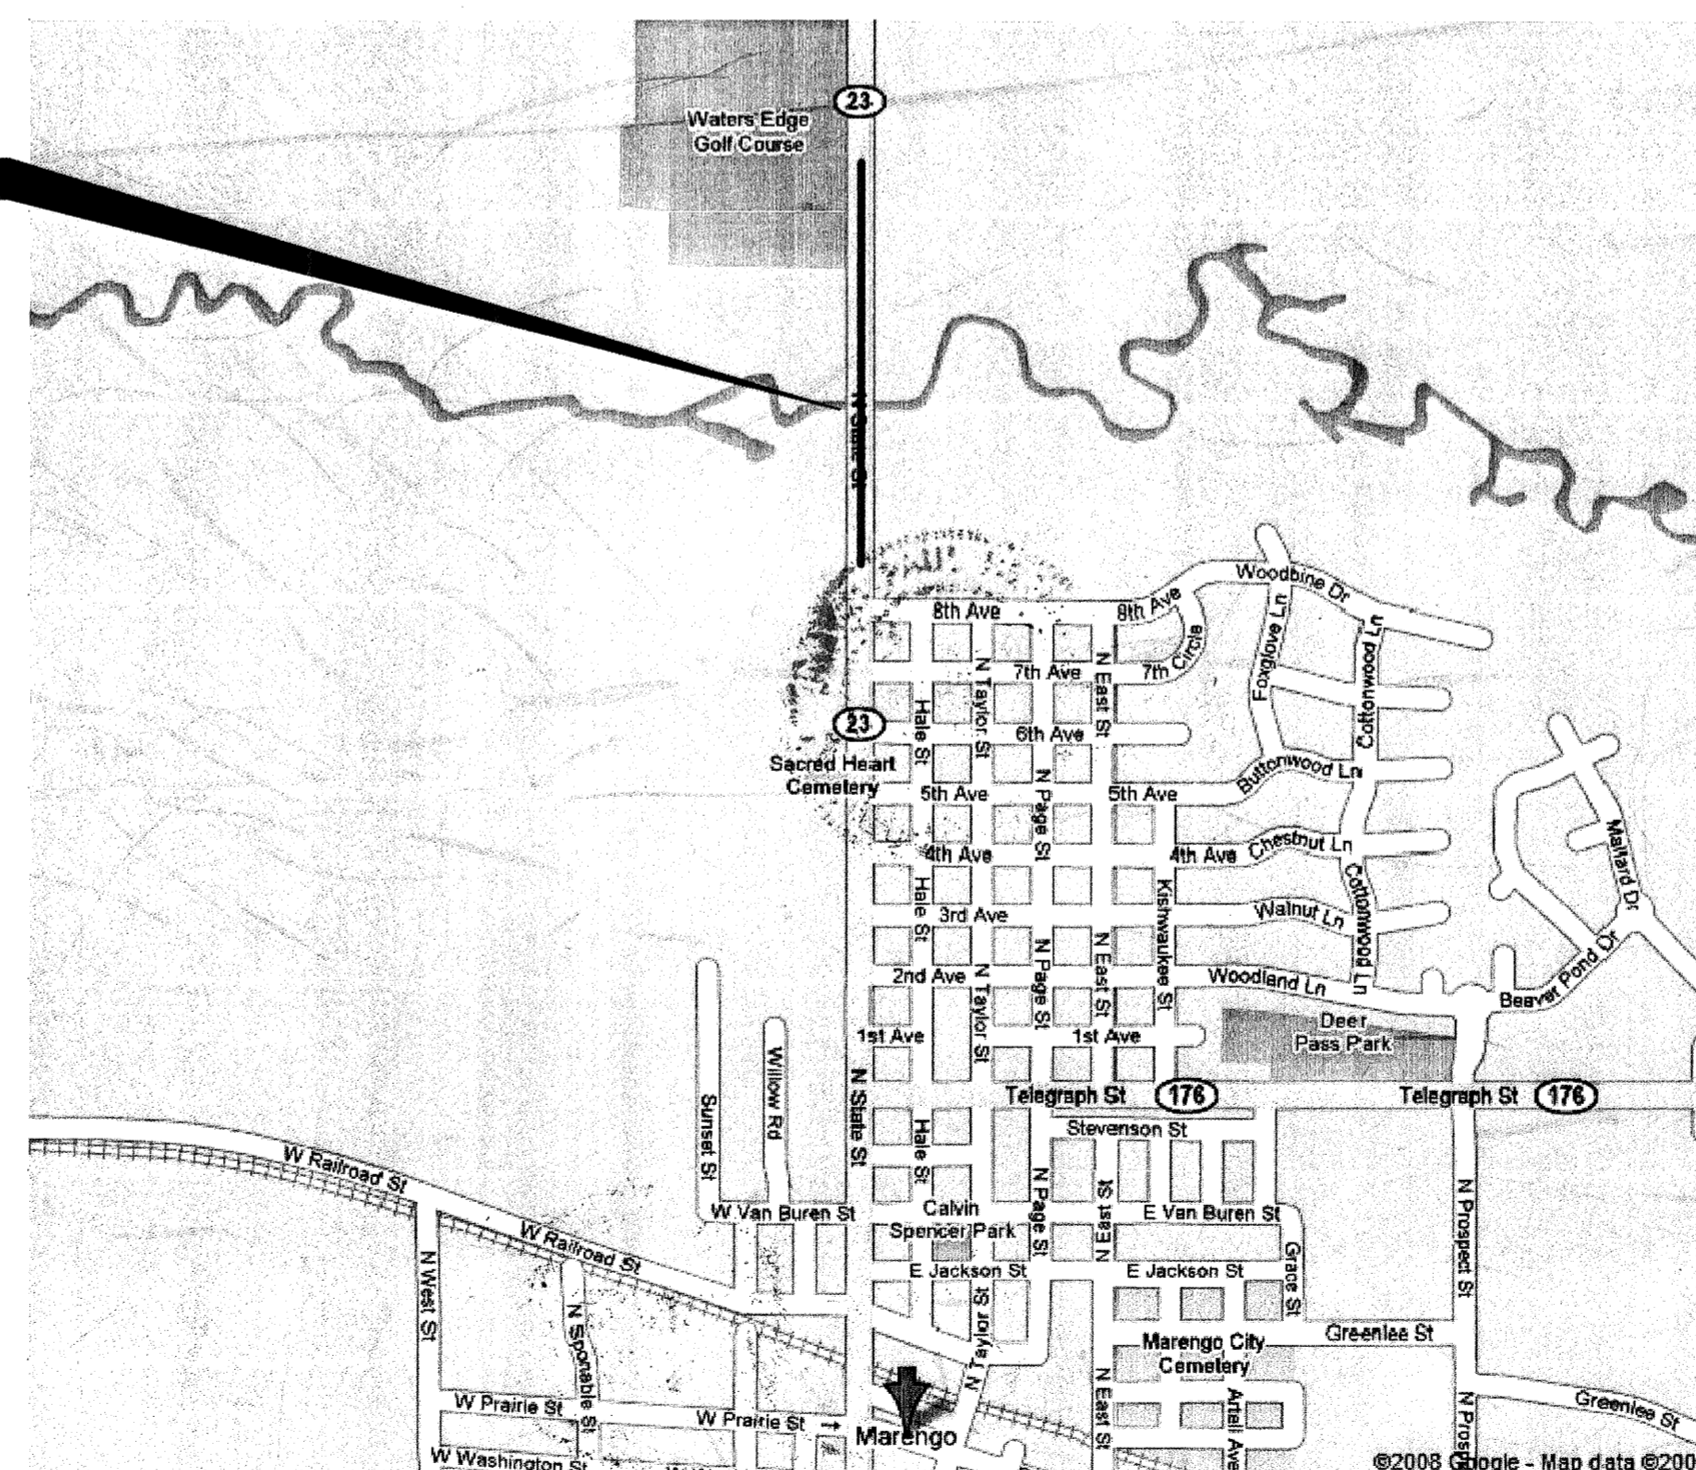


MARENGO TOWNSHIP
R 5 E
LOCATION MAP

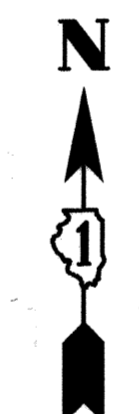

T 44 N

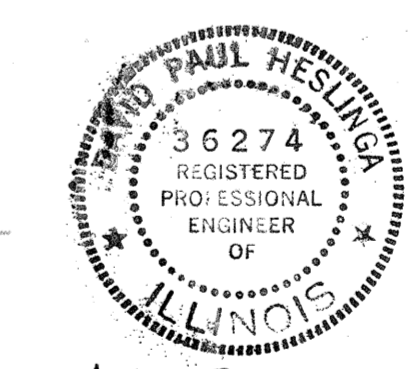

July 3, 2008
David Heslinga
DAVID P. HESLINGA
ILLINOIS REGISTERED PROFESSIONAL ENGINEER
NO. 062-036274
EXPIRATION DATE: 11-30-2008

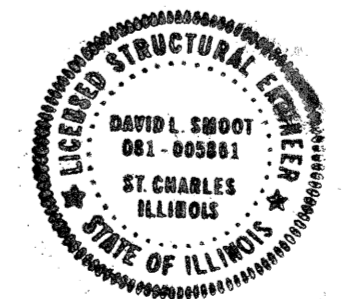

JULY 03, 2008
David L. Smoot
DAVID L. SMOOT
ILLINOIS LICENSED STRUCTURAL ENGINEER
NO. 081-005861
EXPIRATION DATE: 11-30-2007

STATE OF ILLINOIS
DEPARTMENT OF TRANSPORTATION
DIVISION OF HIGHWAYS

SUBMITTED JULY 9, 2008

Diana M. D'Knefe
DISTRICT ENGINEER

August 15, 2008
Eric E. Harnett
INTERIM ENGINEER OF DESIGN AND ENVIRONMENT

August 15, 2008
Christine M. Reed
DIRECTOR OF HIGHWAYS, CHIEF ENGINEER

PRINTED BY THE AUTHORITY
OF THE STATE OF ILLINOIS

A Rev. 10-20-08