



ROUTE	SECTION	COUNTY	TOTAL SHEETS	SHEET NUMBER
VARIOUS	2008-035 LS	VARIOUS	29	11

CONTRACT 60E76

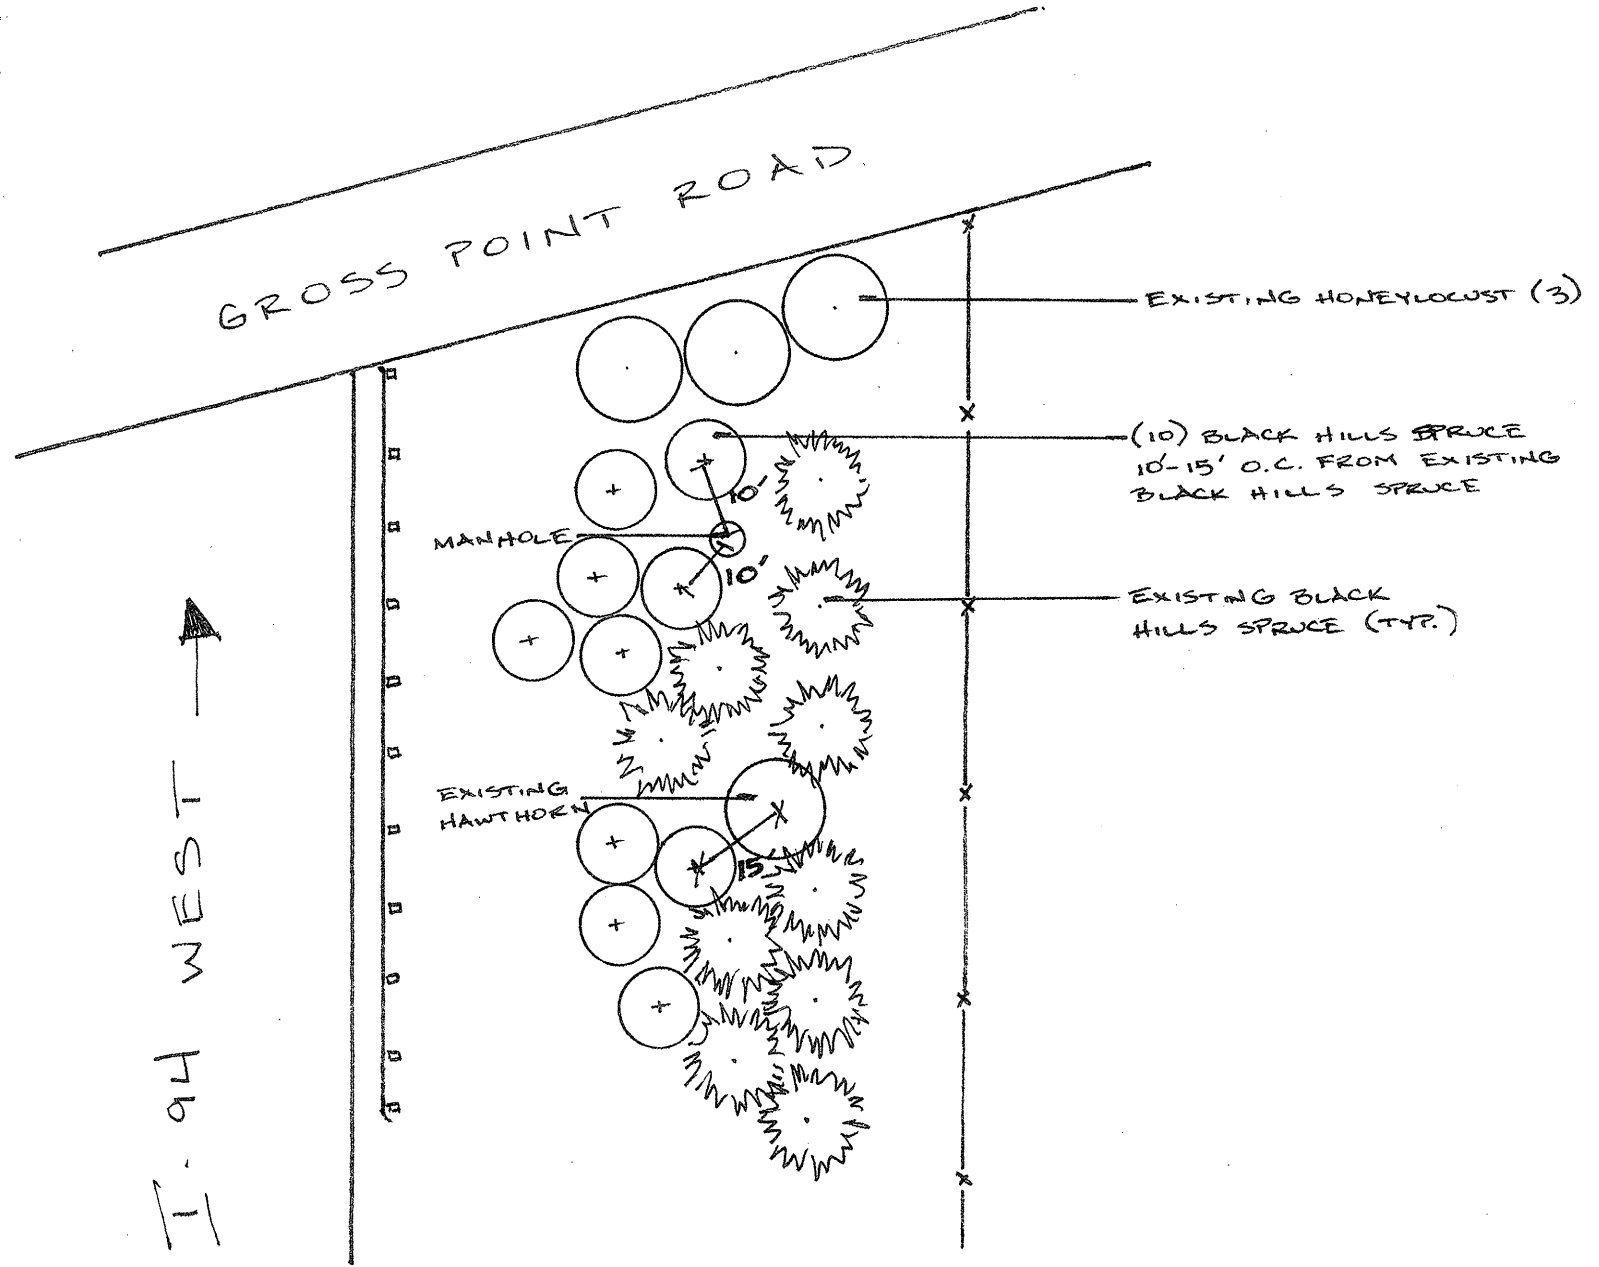

GENERAL LOCATION MAP

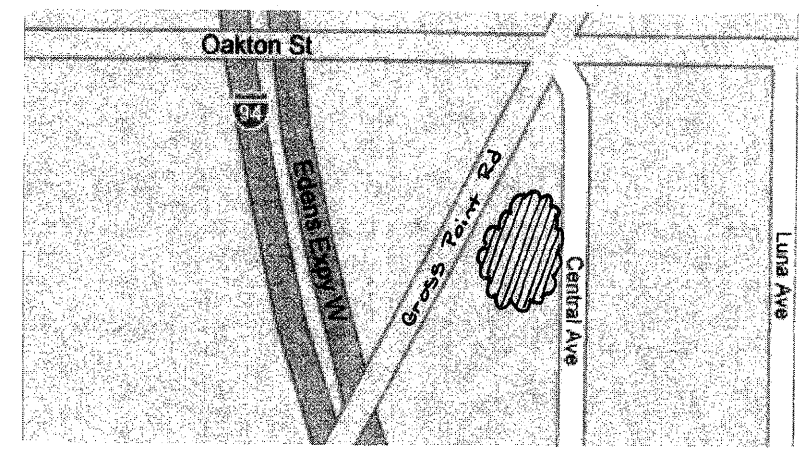

COUNTY: COOK  
CLAIM: N/A

CITY/TOWN: MORTON GROVE

SCHEDULE OF LANDSCAPE ITEMS

DESCRIPTION	QTY/UNIT
<b>PICEA GLAUCA DENSATA</b> BLACK HILLS SPRUCE	10 EACH

NOT DRAWN TO SCALE

ILLINOIS DEPARTMENT OF TRANSPORTATION  
  
LANDSCAPE REPAIR LOCATION AND  
LAYOUT PLAN