



ROUTE	SECTION	COUNTY	TOTAL SHEETS	SHEET NUMBER
VARIOUS	2008-035 LS	VARIOUS	29	13

CONTRACT 60E76

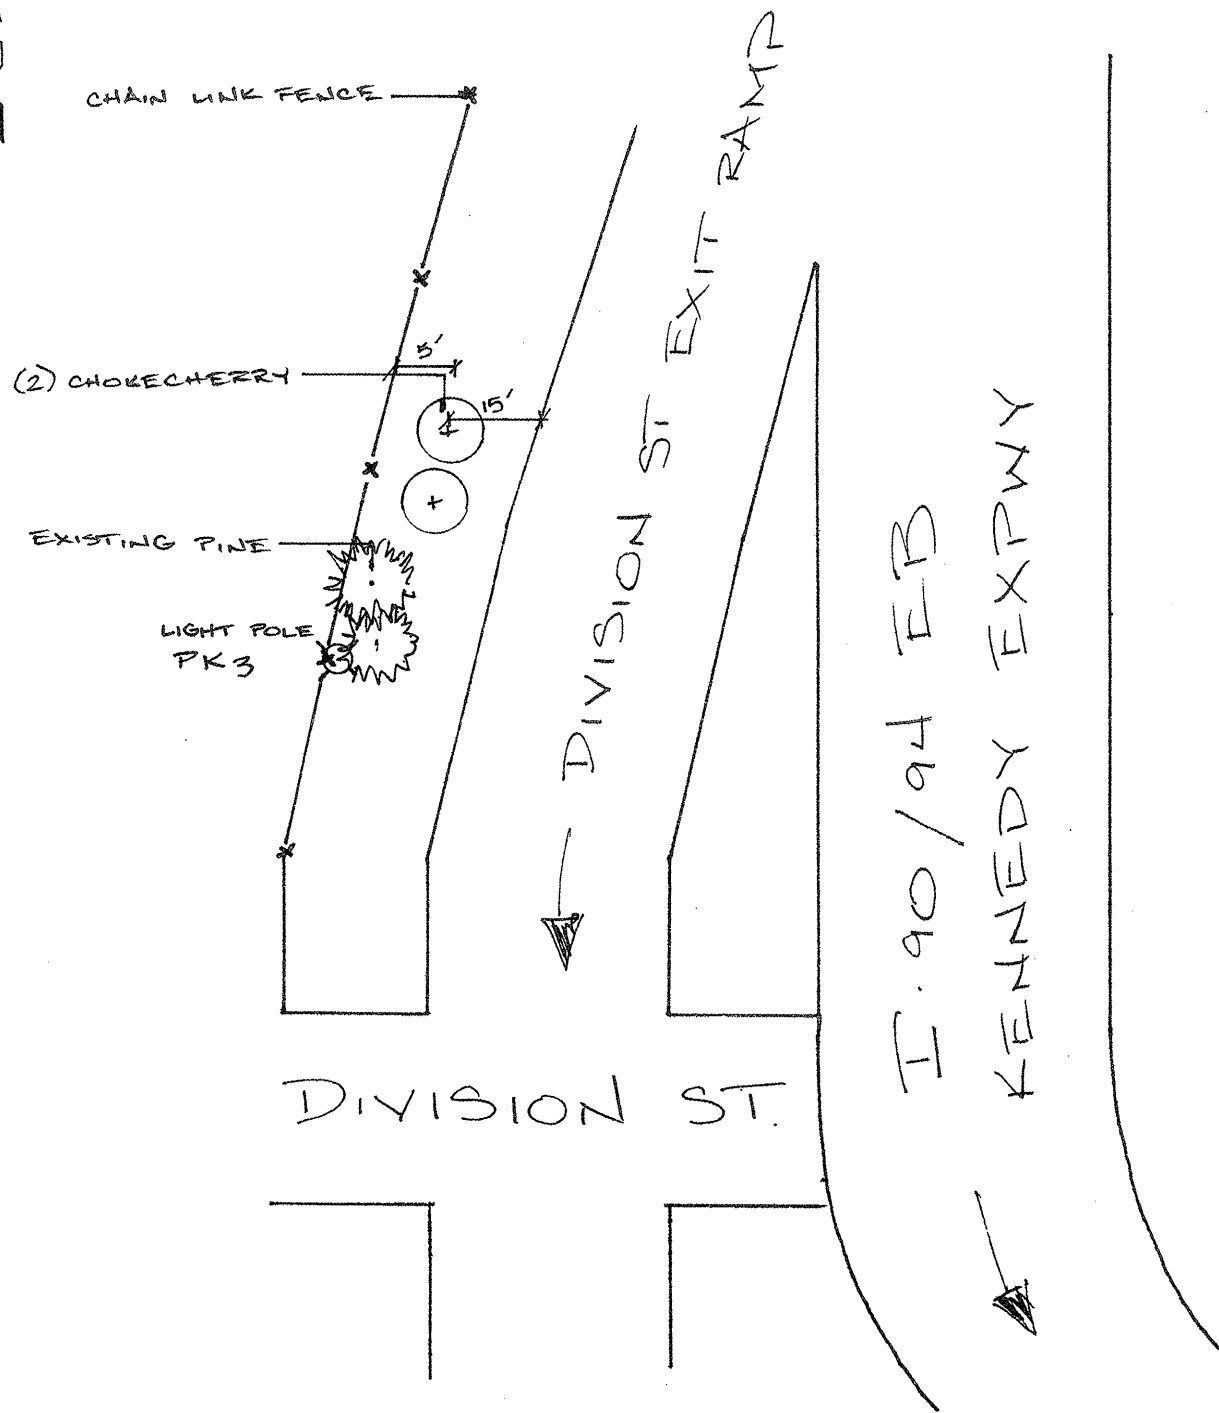

GENERAL LOCATION MAP

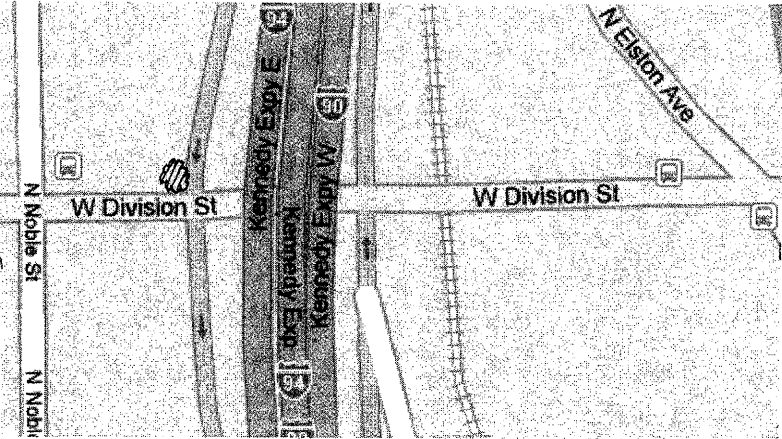

COUNTY: COOK
CLAIM: 735042

CITY/TOWN: CHICAGO

SCHEDULE OF LANDSCAPE ITEMS

DESCRIPTION	QTY/UNIT
PRUNUS VIRGINIANA 'SCHUBERT' SCHUBERT CHOKECHERRY	2 EACH

NOT DRAWN TO SCALE

ILLINOIS DEPARTMENT OF TRANSPORTATION

LANDSCAPE REPAIR LOCATION AND
LAYOUT PLAN