

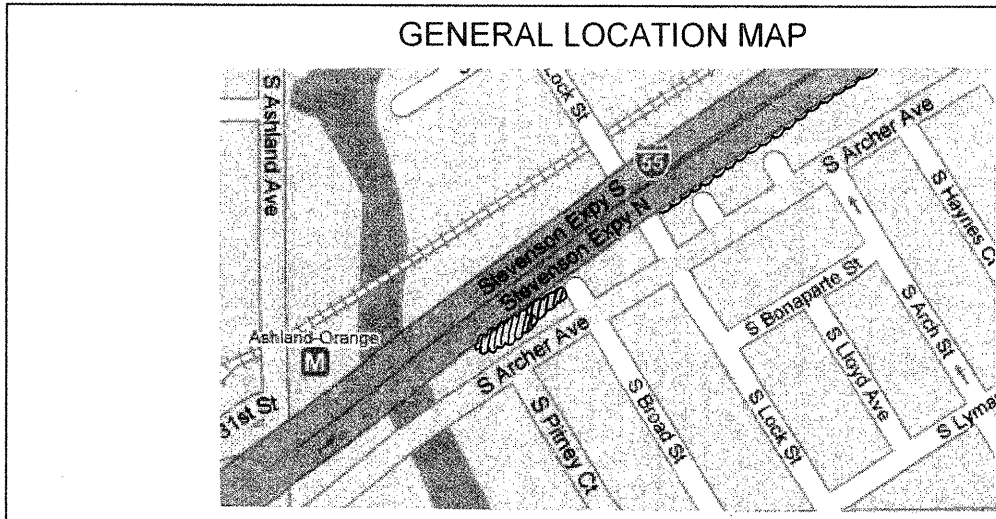


ROUTE	SECTION	COUNTY	TOTAL SHEETS	SHEET NUMBER
VARIOUS	2008-035 LS	VARIOUS	29	19

CONTRACT 60E76

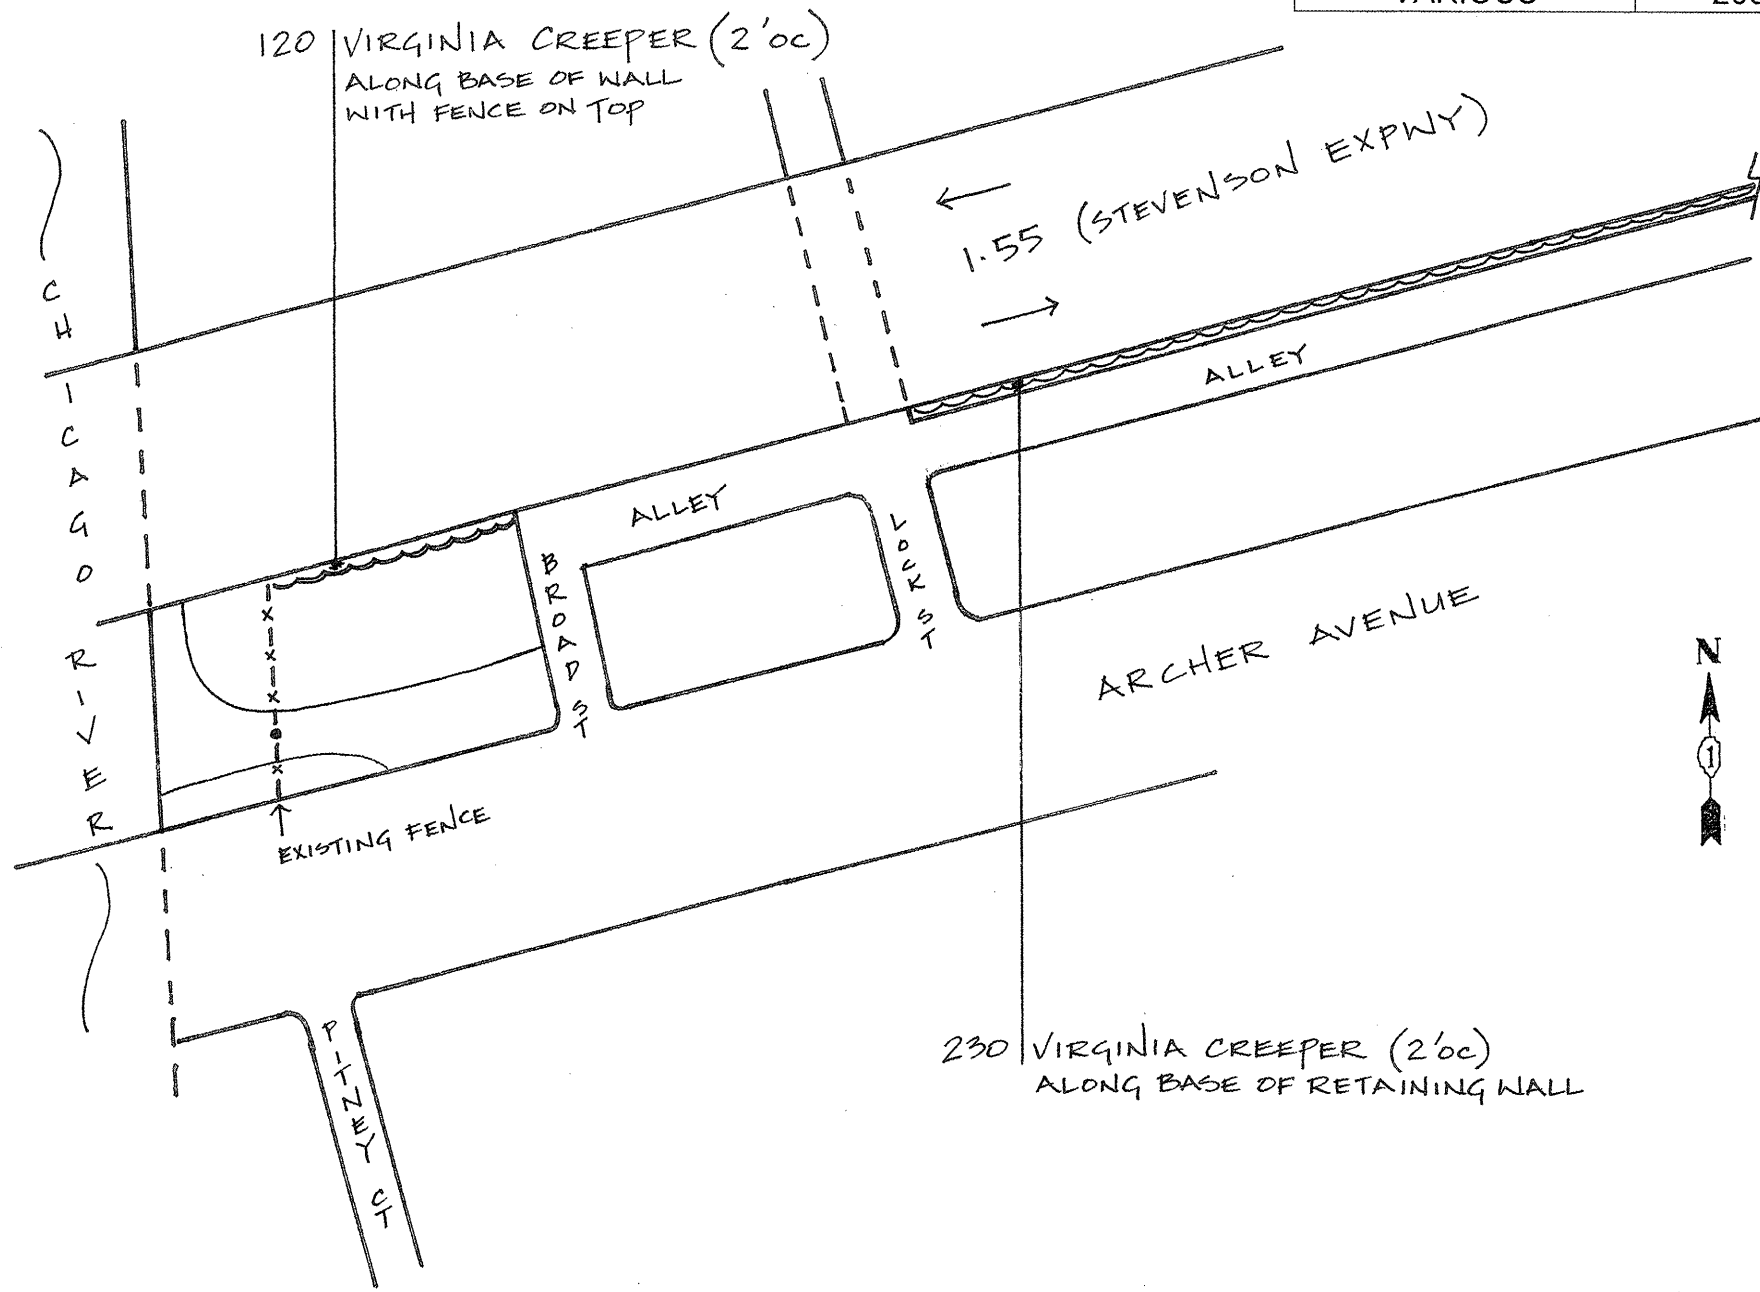

COUNTY: COOK
CLAIM: N/A
CITY/TOWN: CHICAGO

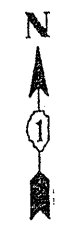

SCHEDULE OF LANDSCAPE ITEMS
DESCRIPTION QTY/UNIT

PARTHENOCISSUS QUINQUEFOLIA	
VIRGINIA CREEPER	350 EACH

ILLINOIS DEPARTMENT OF TRANSPORTATION
LANDSCAPE REPAIR LOCATION AND
LAYOUT PLAN