

ROUTE	SECTION	COUNTY	TOTAL SHEETS	SHEET NUMBER
VARIOUS	2008-035 LS	VARIOUS	29	20


CONTRACT 60E76



GENERAL LOCATION MAP

COUNTY: COOK
CLAIM: 734745

CITY/TOWN: CHICAGO

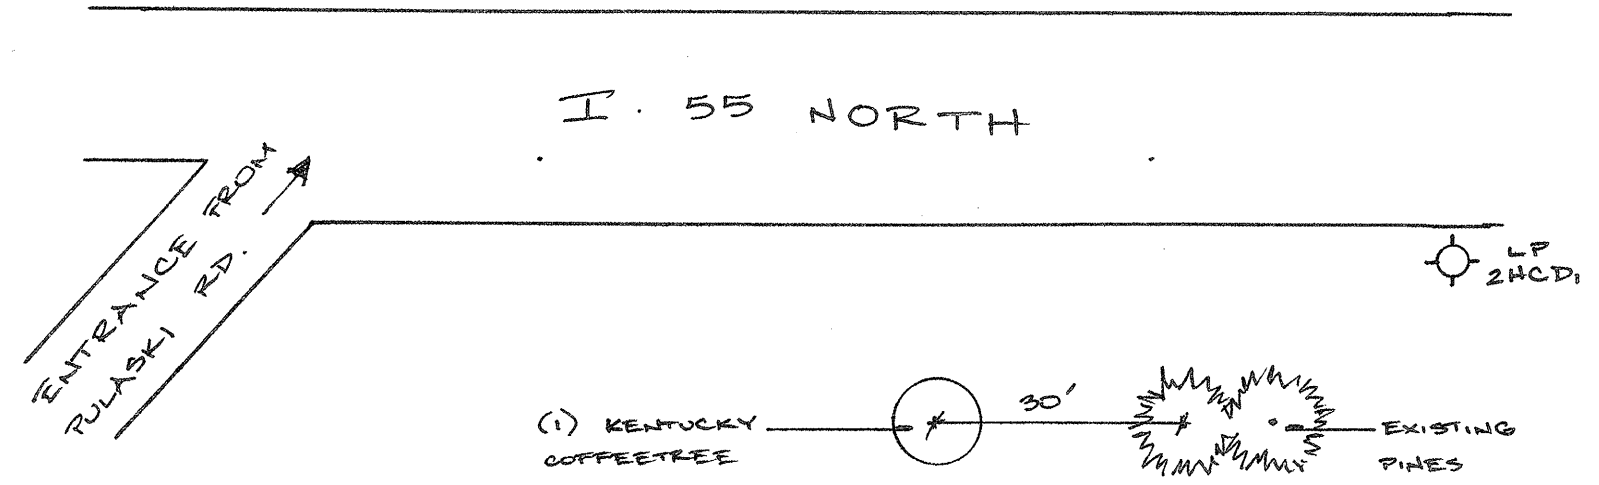

SCHEDULE OF LANDSCAPE ITEMS

DESCRIPTION	QTY/UNIT
GYMNOCLADUS DIOICUS KENTUCKY COFFEETREE	1 EACH

NOTE: LOCATION IS 1/4 MILE SOUTH OF PULASKI RD.

NOT DRAWN TO SCALE

ILLINOIS DEPARTMENT OF TRANSPORTATION
LANDSCAPE REPAIR LOCATION AND
LAYOUT PLAN