
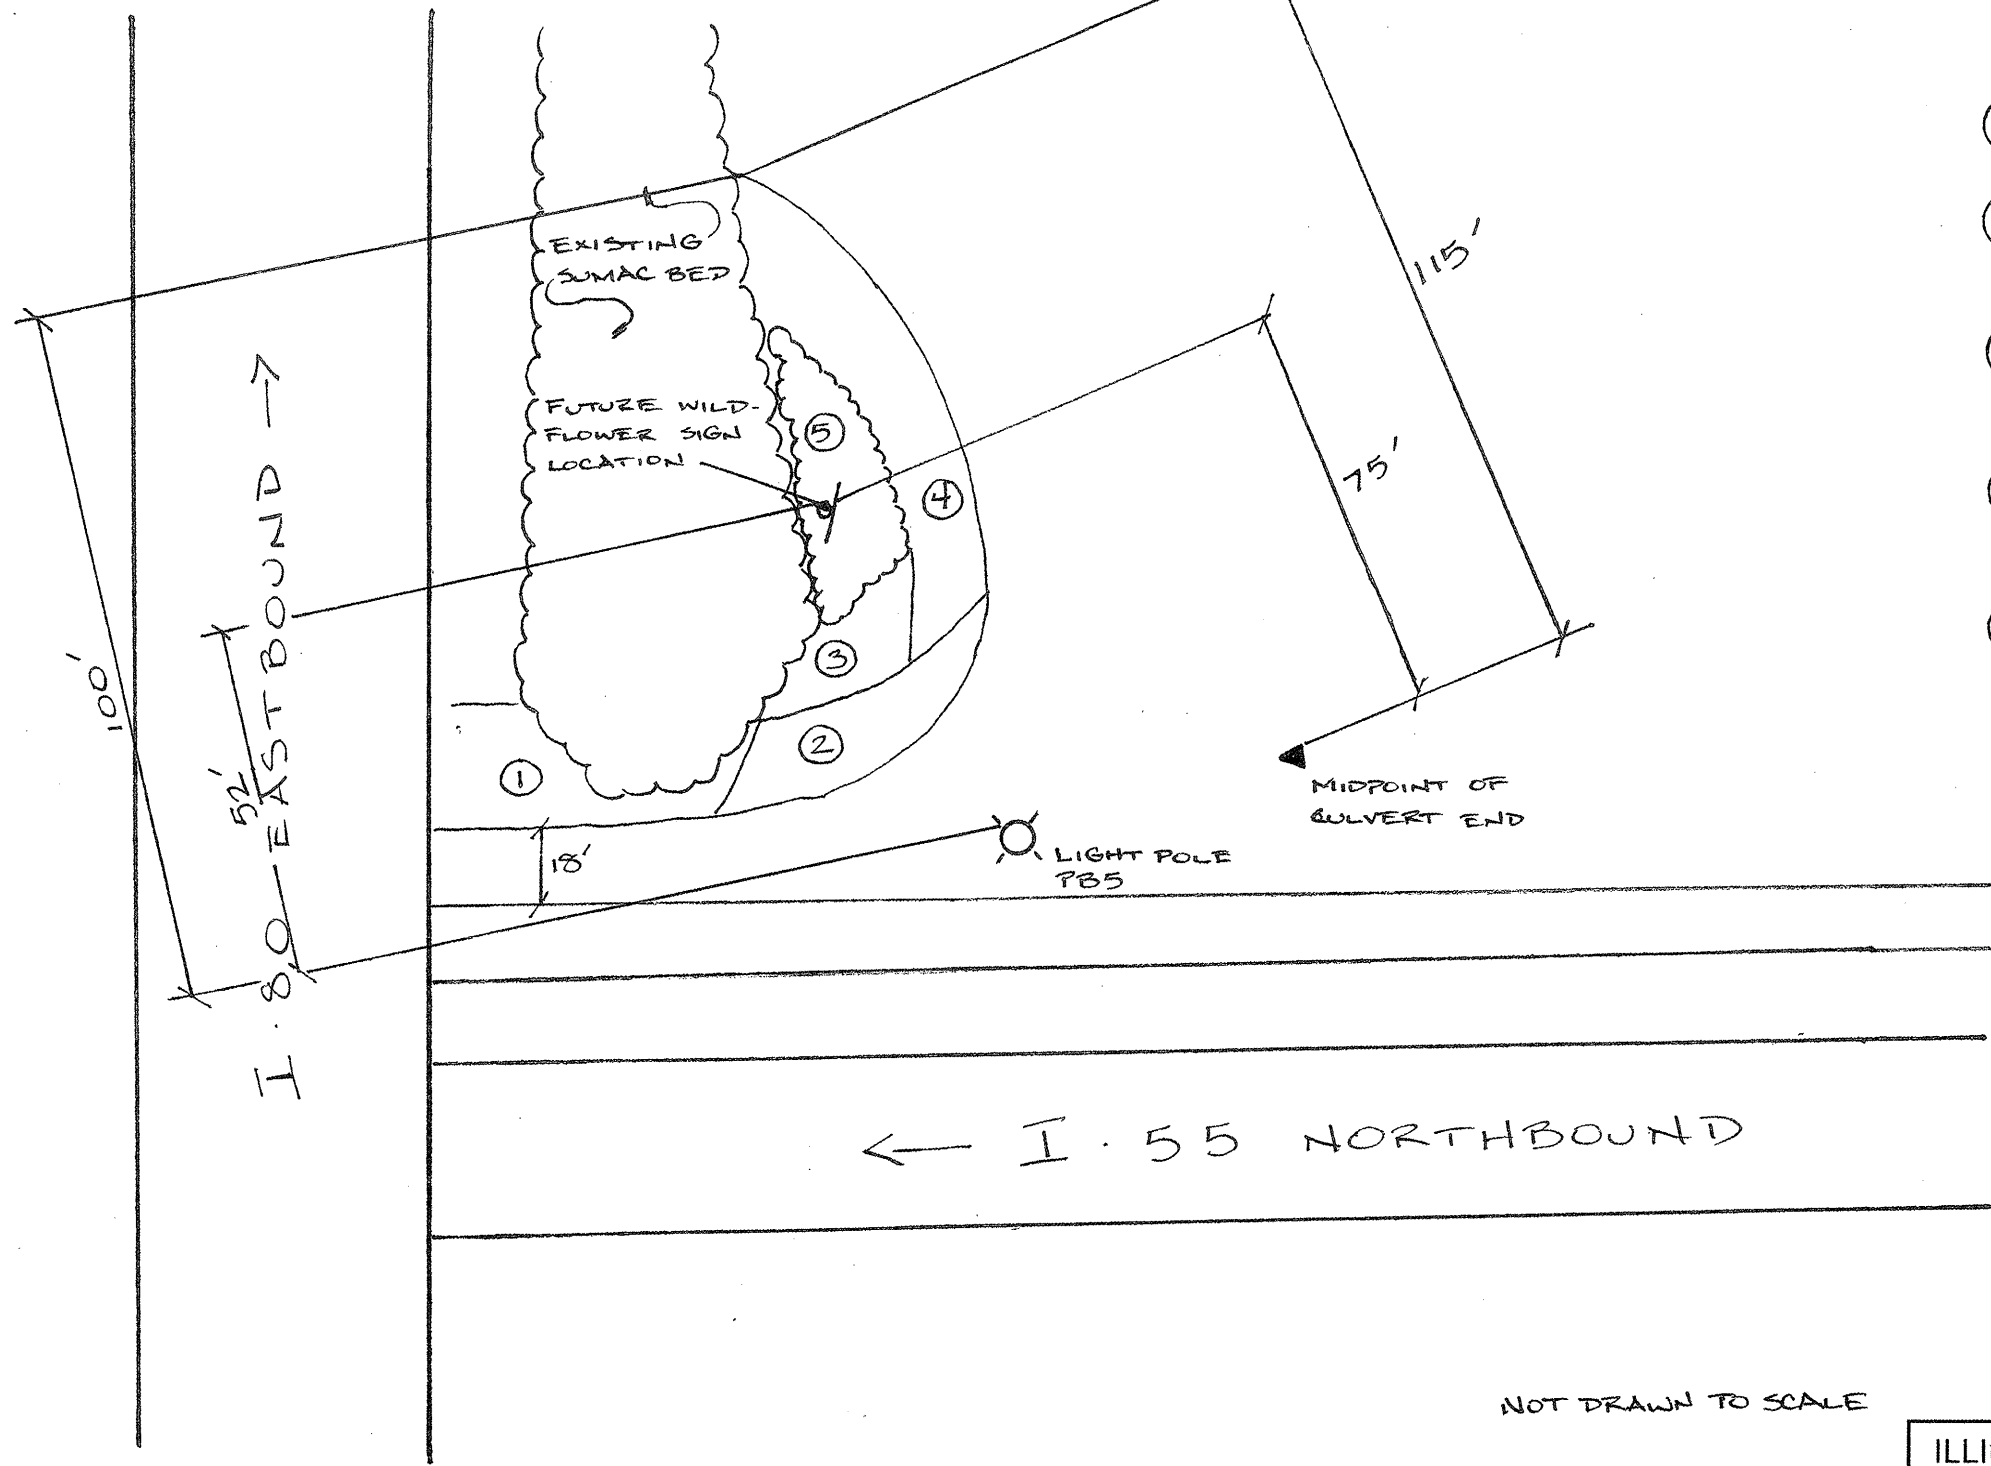


ROUTE	SECTION	COUNTY	TOTAL SHEETS	SHEET NUMBER
VARIOUS	2008-035 LS	VARIOUS	29	26

CONTRACT 60E76

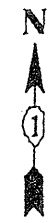

PLANT KEY

- ① PRAIRIE FIRE SWITCH GRASS - 18" O.C. (125 EA)
- ② MAGNUS PURPLE CONEFLOWER - 12" O.C. (125 EA) INTERPLANTED WITH PRAIRIE DROPSEED (125 EA)
- ③ BIG BLUESTEM - 18" O.C. (75 EA) INTERPLANTED WITH COMPASS PLANT (75 EACH)
- ④ GOLDSTURM BLACK-EYED SUSAN - 12" O.C. (400 EA) INTERPLANTED WITH LITTLE BLUESTEM (400 EA)
- ⑤ LADY IN RED COMMON NINEBARK - 36" O.C. (60 EA)

NOT DRAWN TO SCALE

ILLINOIS DEPARTMENT OF TRANSPORTATION  
 LANDSCAPE REPAIR LOCATION  
 AND  
 LAYOUT PLAN