



ROUTE VARIOUS	SECTION 2008-052 BP	COUNTY VARIOUS	TOTAL SHEETS 19	SHEET NUMBER 6
------------------	------------------------	-------------------	-----------------------	----------------------

CONTRACT 60F03

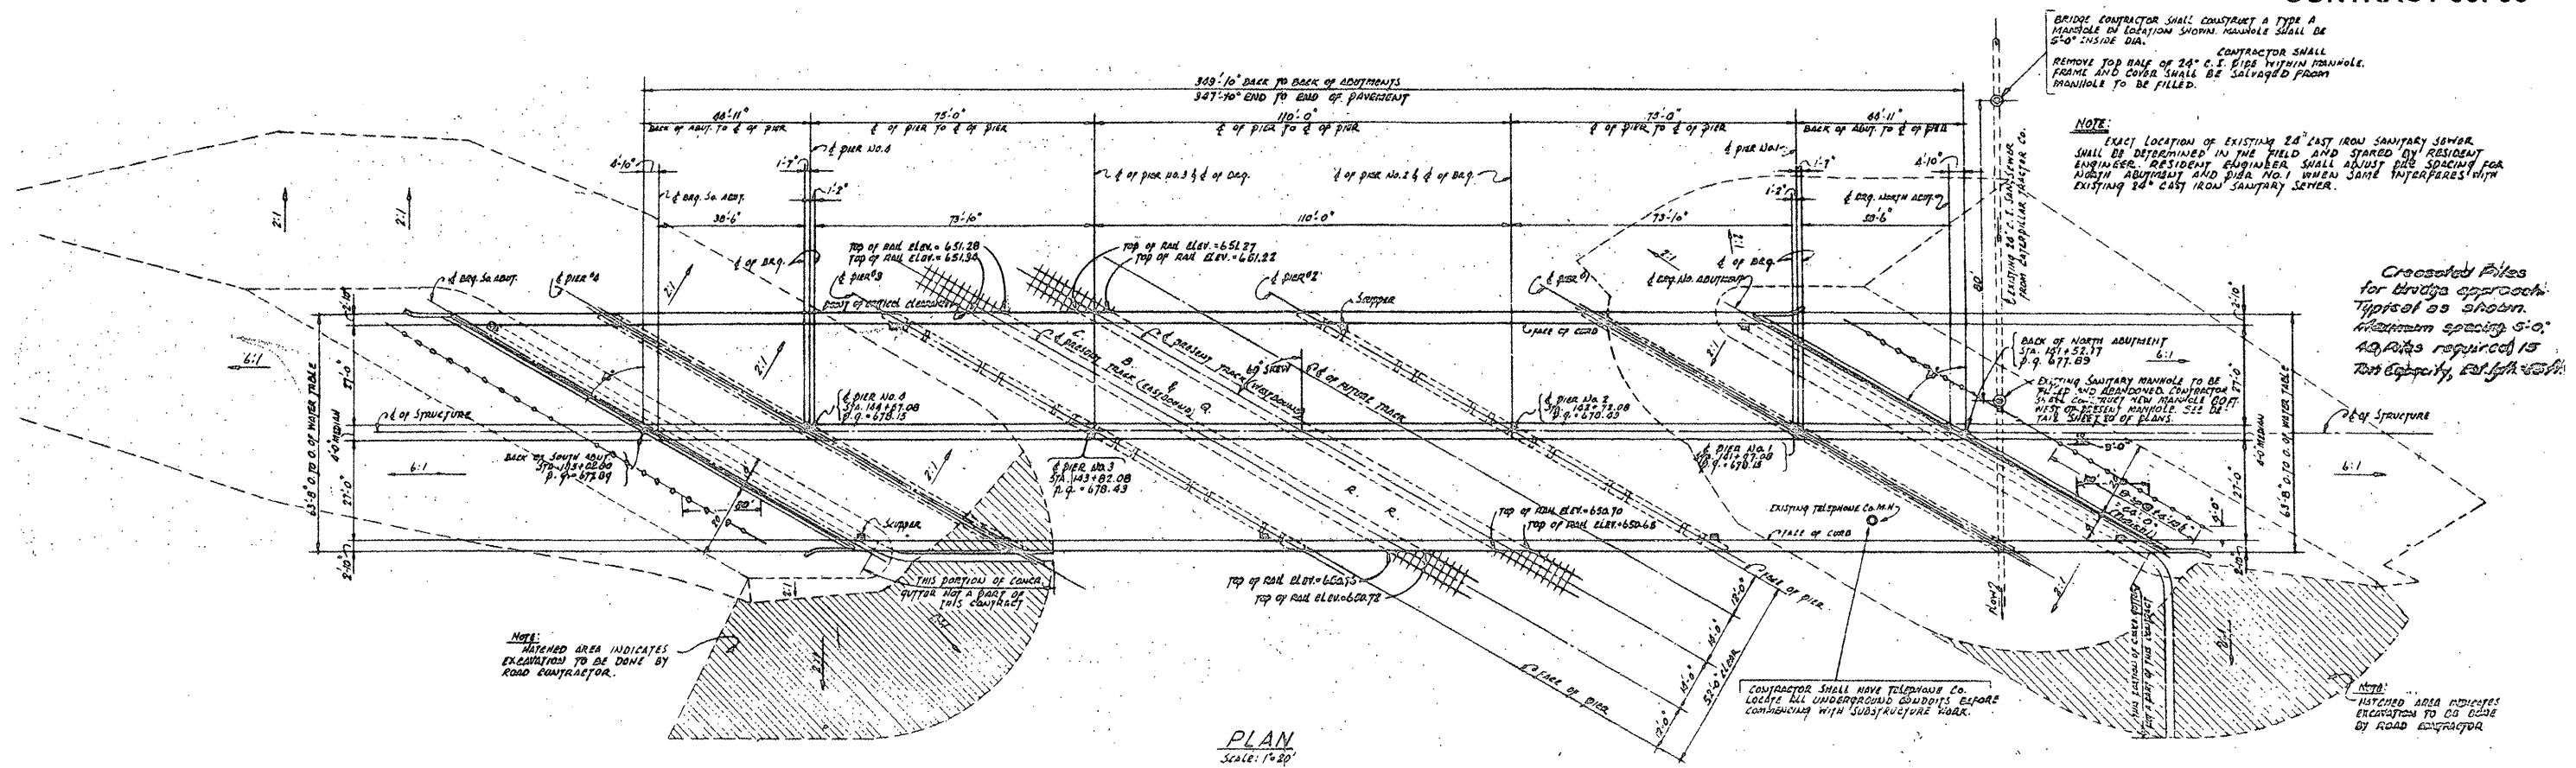

PLAN  
Scale: 1"=20'

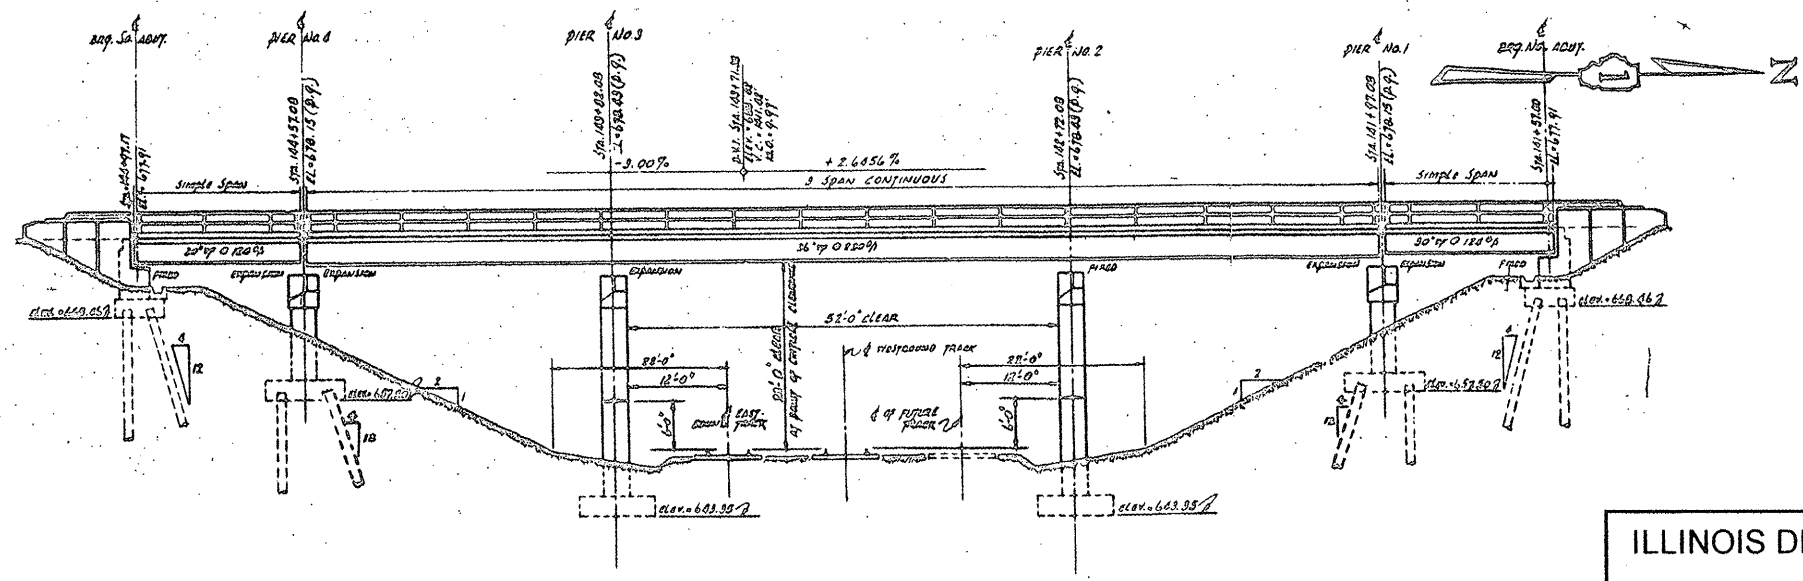

ELEVATION - RIGHT ANGLE TO SUBSTRUCTURE

FOR  
INFORMATION  
ONLY

ILLINOIS DEPARTMENT OF TRANSPORTATION  
EXISTING BRIDGE PLAN  
LOCATION 1, SN 047-0006