


ROUTE	SECTION	COUNTY	TOTAL SHEETS	SHEET NUMBER
VARIOUS	2008-052 BP	VARIOUS	19	7

CONTRACT 60F03

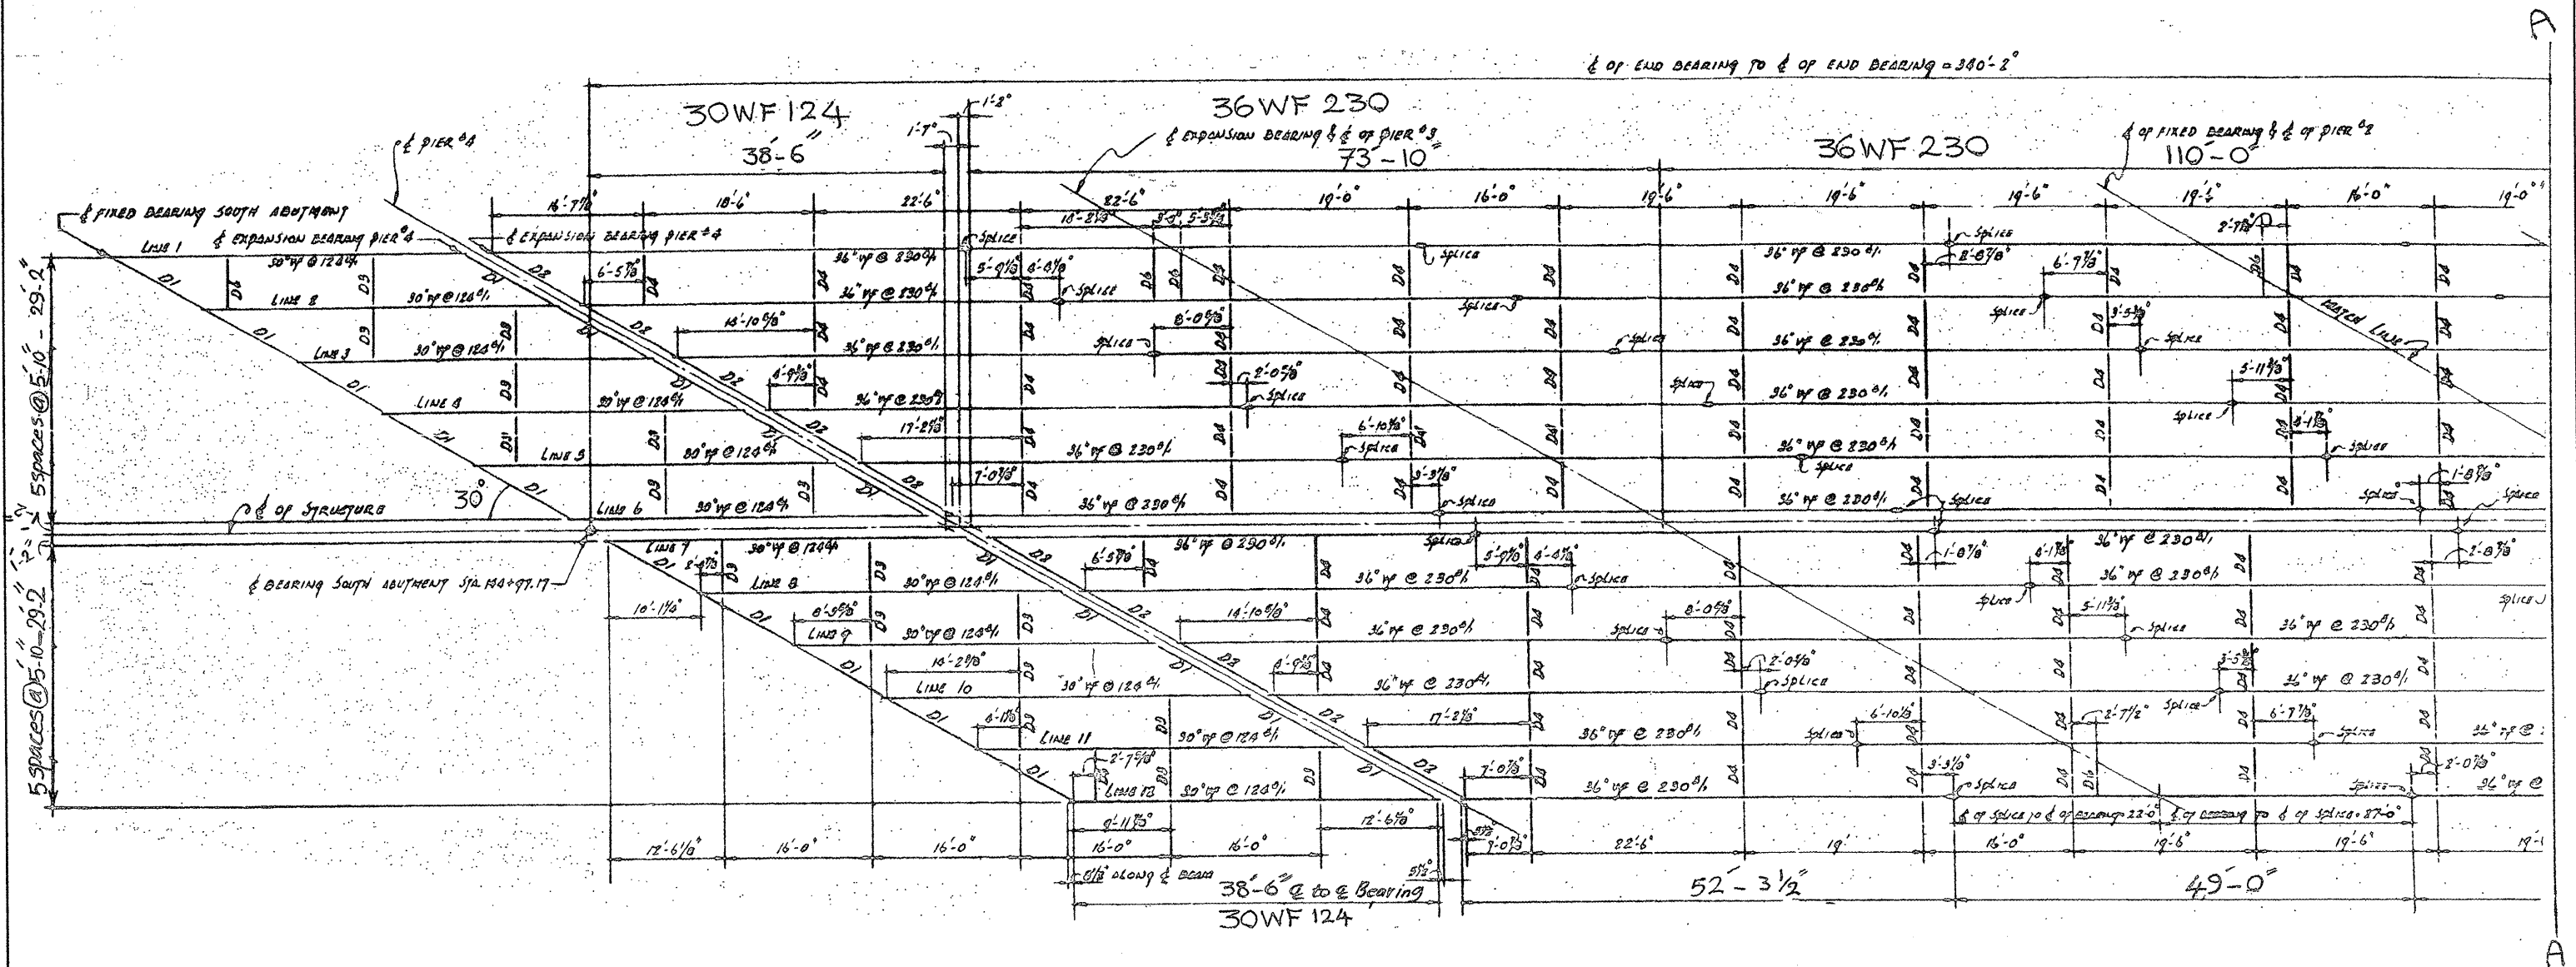

FOR
INFORMATION
ONLY

ILLINOIS DEPARTMENT OF TRANSPORTATION
EXISTING BRIDGE PLAN
LOCATION 1, SN 047-0006

SHEET 2 OF 3