


- NOTES:**
- DIMENSIONS FOR HMA SURFACE REMOVAL AND PAVEMENT RESURFACING ARE SHOWN FROM CENTERLINE TO EDGE OF PAVEMENT.
 - DIMENSIONS FOR HMA SURFACE REMOVAL AND PAVEMENT RESURFACING ARE SHOWN FROM CENTERLINE TO FACE OF CURB.
 - PROPOSED RADII GEOMETRY ARE SHOWN TO THE FACE OF CURB.
 - UNLESS OTHERWISE NOTED, ALL OTHER ROADWAY DIMENSIONS ARE SHOWN TO EDGE OF PAVEMENT.

REVISIONS	
NAME	DATE

ILLINOIS DEPARTMENT OF TRANSPORTATION
31st STREET

INTERSECTION DETAILS

SCALE: N.T.S. DRAWN BY CJO
DATE: APRIL 8, 2008 CHECKED BY MJE

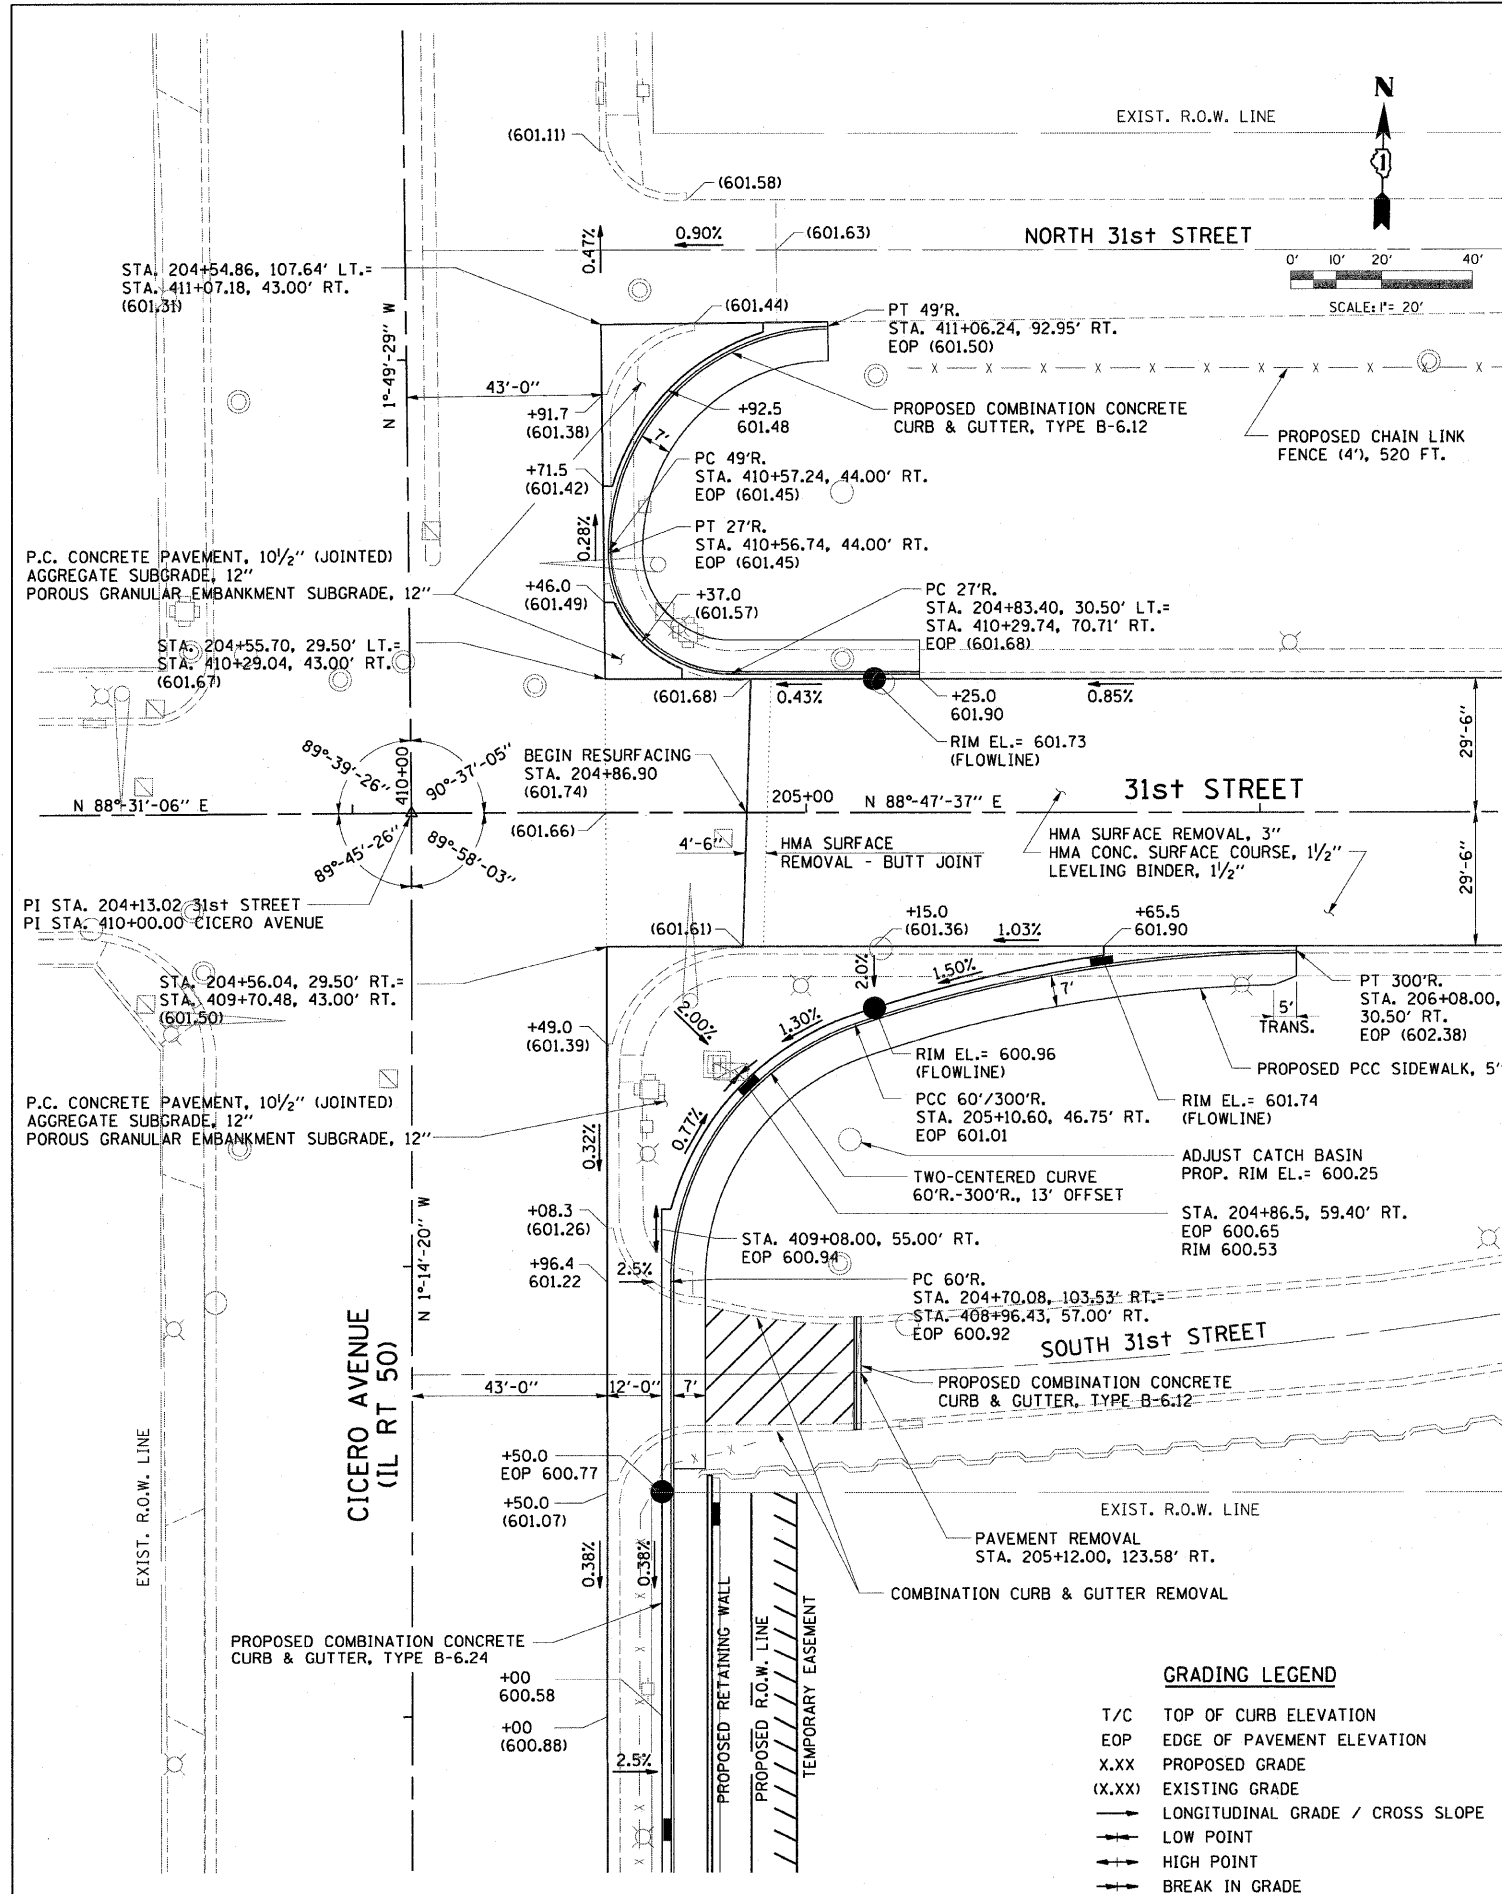

- GRADING LEGEND**
- T/C TOP OF CURB ELEVATION
 - EOP EDGE OF PAVEMENT ELEVATION
 - X.XX PROPOSED GRADE
 - (X.XX) EXISTING GRADE
 - LONGITUDINAL GRADE / CROSS SLOPE
 - LOW POINT
 - HIGH POINT
 - BREAK IN GRADE

