



DATE: _____
 BY: _____
 PLAN NO. _____
 CHECKED BY: _____
 DATE: _____

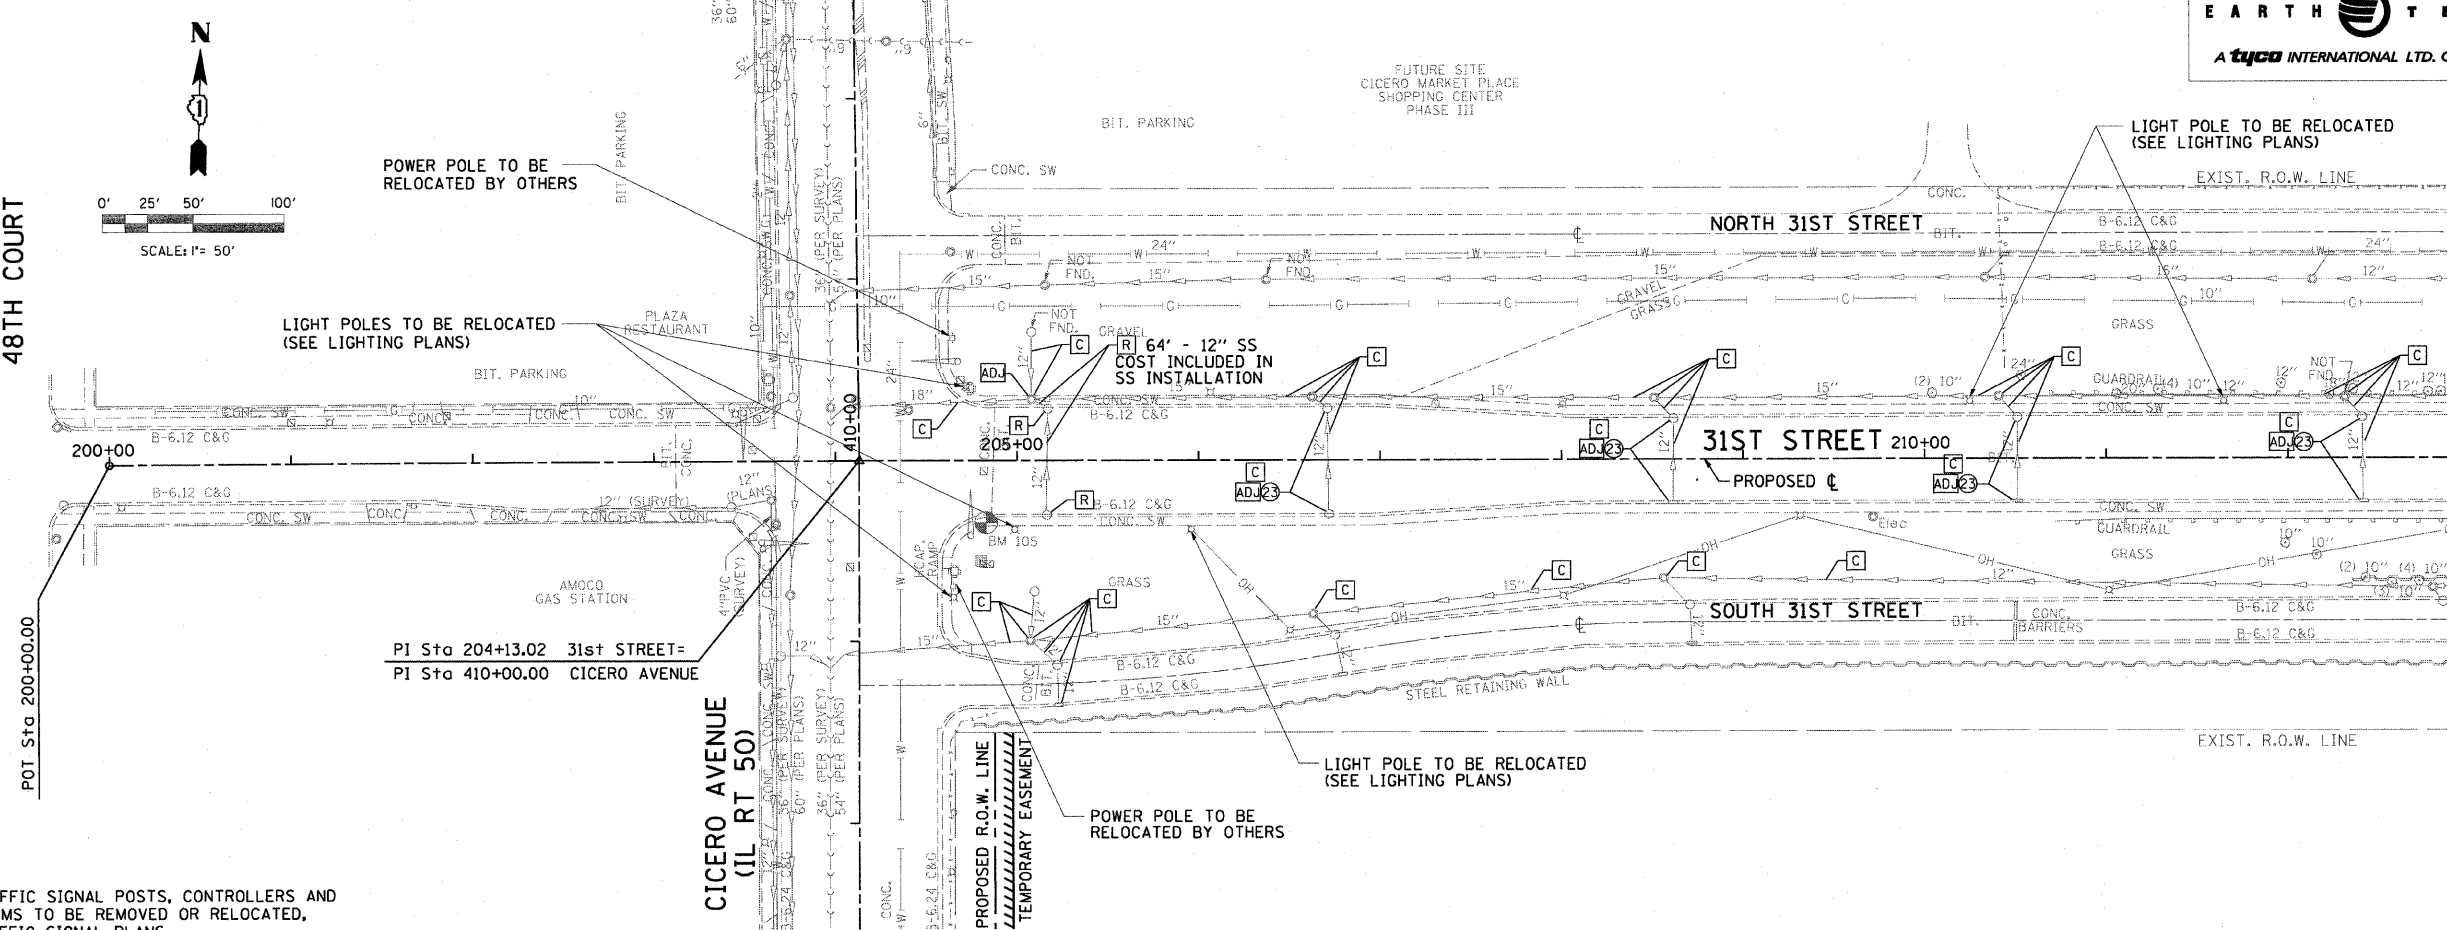

NOTE:
 FOR TRAFFIC SIGNAL POSTS, CONTROLLERS AND MAST ARMS TO BE REMOVED OR RELOCATED, SEE TRAFFIC SIGNAL PLANS.

DATE: _____
 BY: _____
 PROFILE NO. _____
 CHECKED BY: _____
 DATE: _____

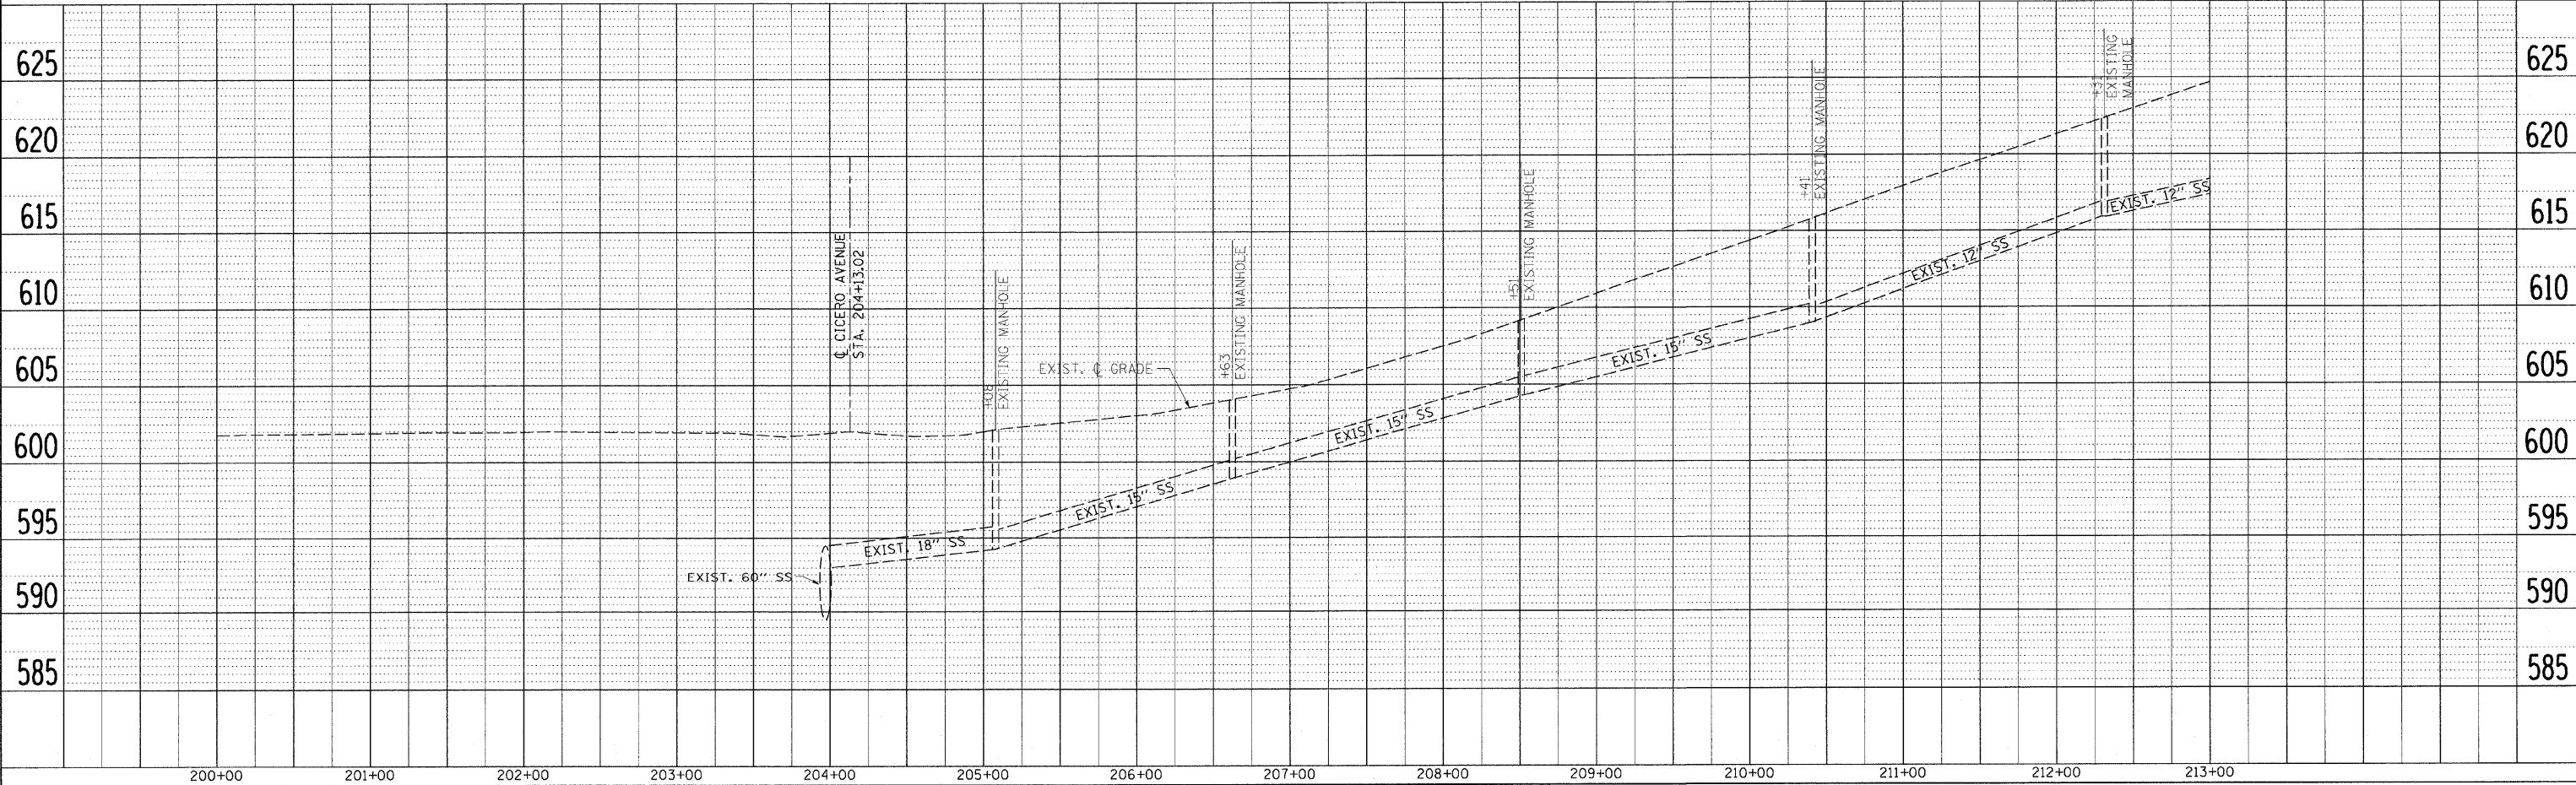

31st STREET - EXISTING DRAINAGE AND UTILITY PLAN AND PROFILE