


**CITY OF CHICAGO
STORM SEWER CONNECTION DETAIL**

STA. 220+00 TO STA. 222+50

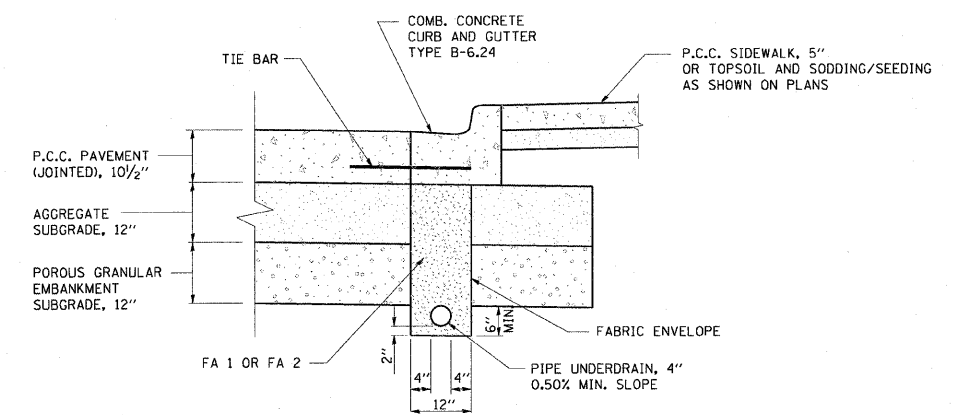

PIPE UNDERDRAIN DETAIL

- NOTES:
1. UNDERDRAIN SHALL OUTLET INTO THE CATCH BASIN OR AS DIRECTED BY THE ENGINEER.
 2. THE PAY ITEM PIPE UNDERDRAIN, 4", INCLUDES ALL ITEMS NECESSARY TO COMPLETE THE INSTALLATION INCLUDING EXCAVATION, CONNECTING DRAINS INTO PROPOSED AND EXISTING DRAINAGE STRUCTURES, PIPE FITTINGS, INSTALLATION OF PIPE UNDERDRAIN, FILTER FABRIC, AND BACKFILL.

REVISIONS	
NAME	DATE

ILLINOIS DEPARTMENT OF TRANSPORTATION
31st STREET

**CONSTRUCTION DETAILS
STORM SEWER DETAILS**

SCALE: N.T.S.
DATE: APRIL 8, 2008

DRAWN BY: MXF
CHECKED BY: MJE