


ORIGINAL SURVEY PLOTTED TEMPLATE AREAS CHECKED NO. BY DATE

FINAL SURVEY PLOTTED TEMPLATE AREAS CHECKED NO. BY DATE

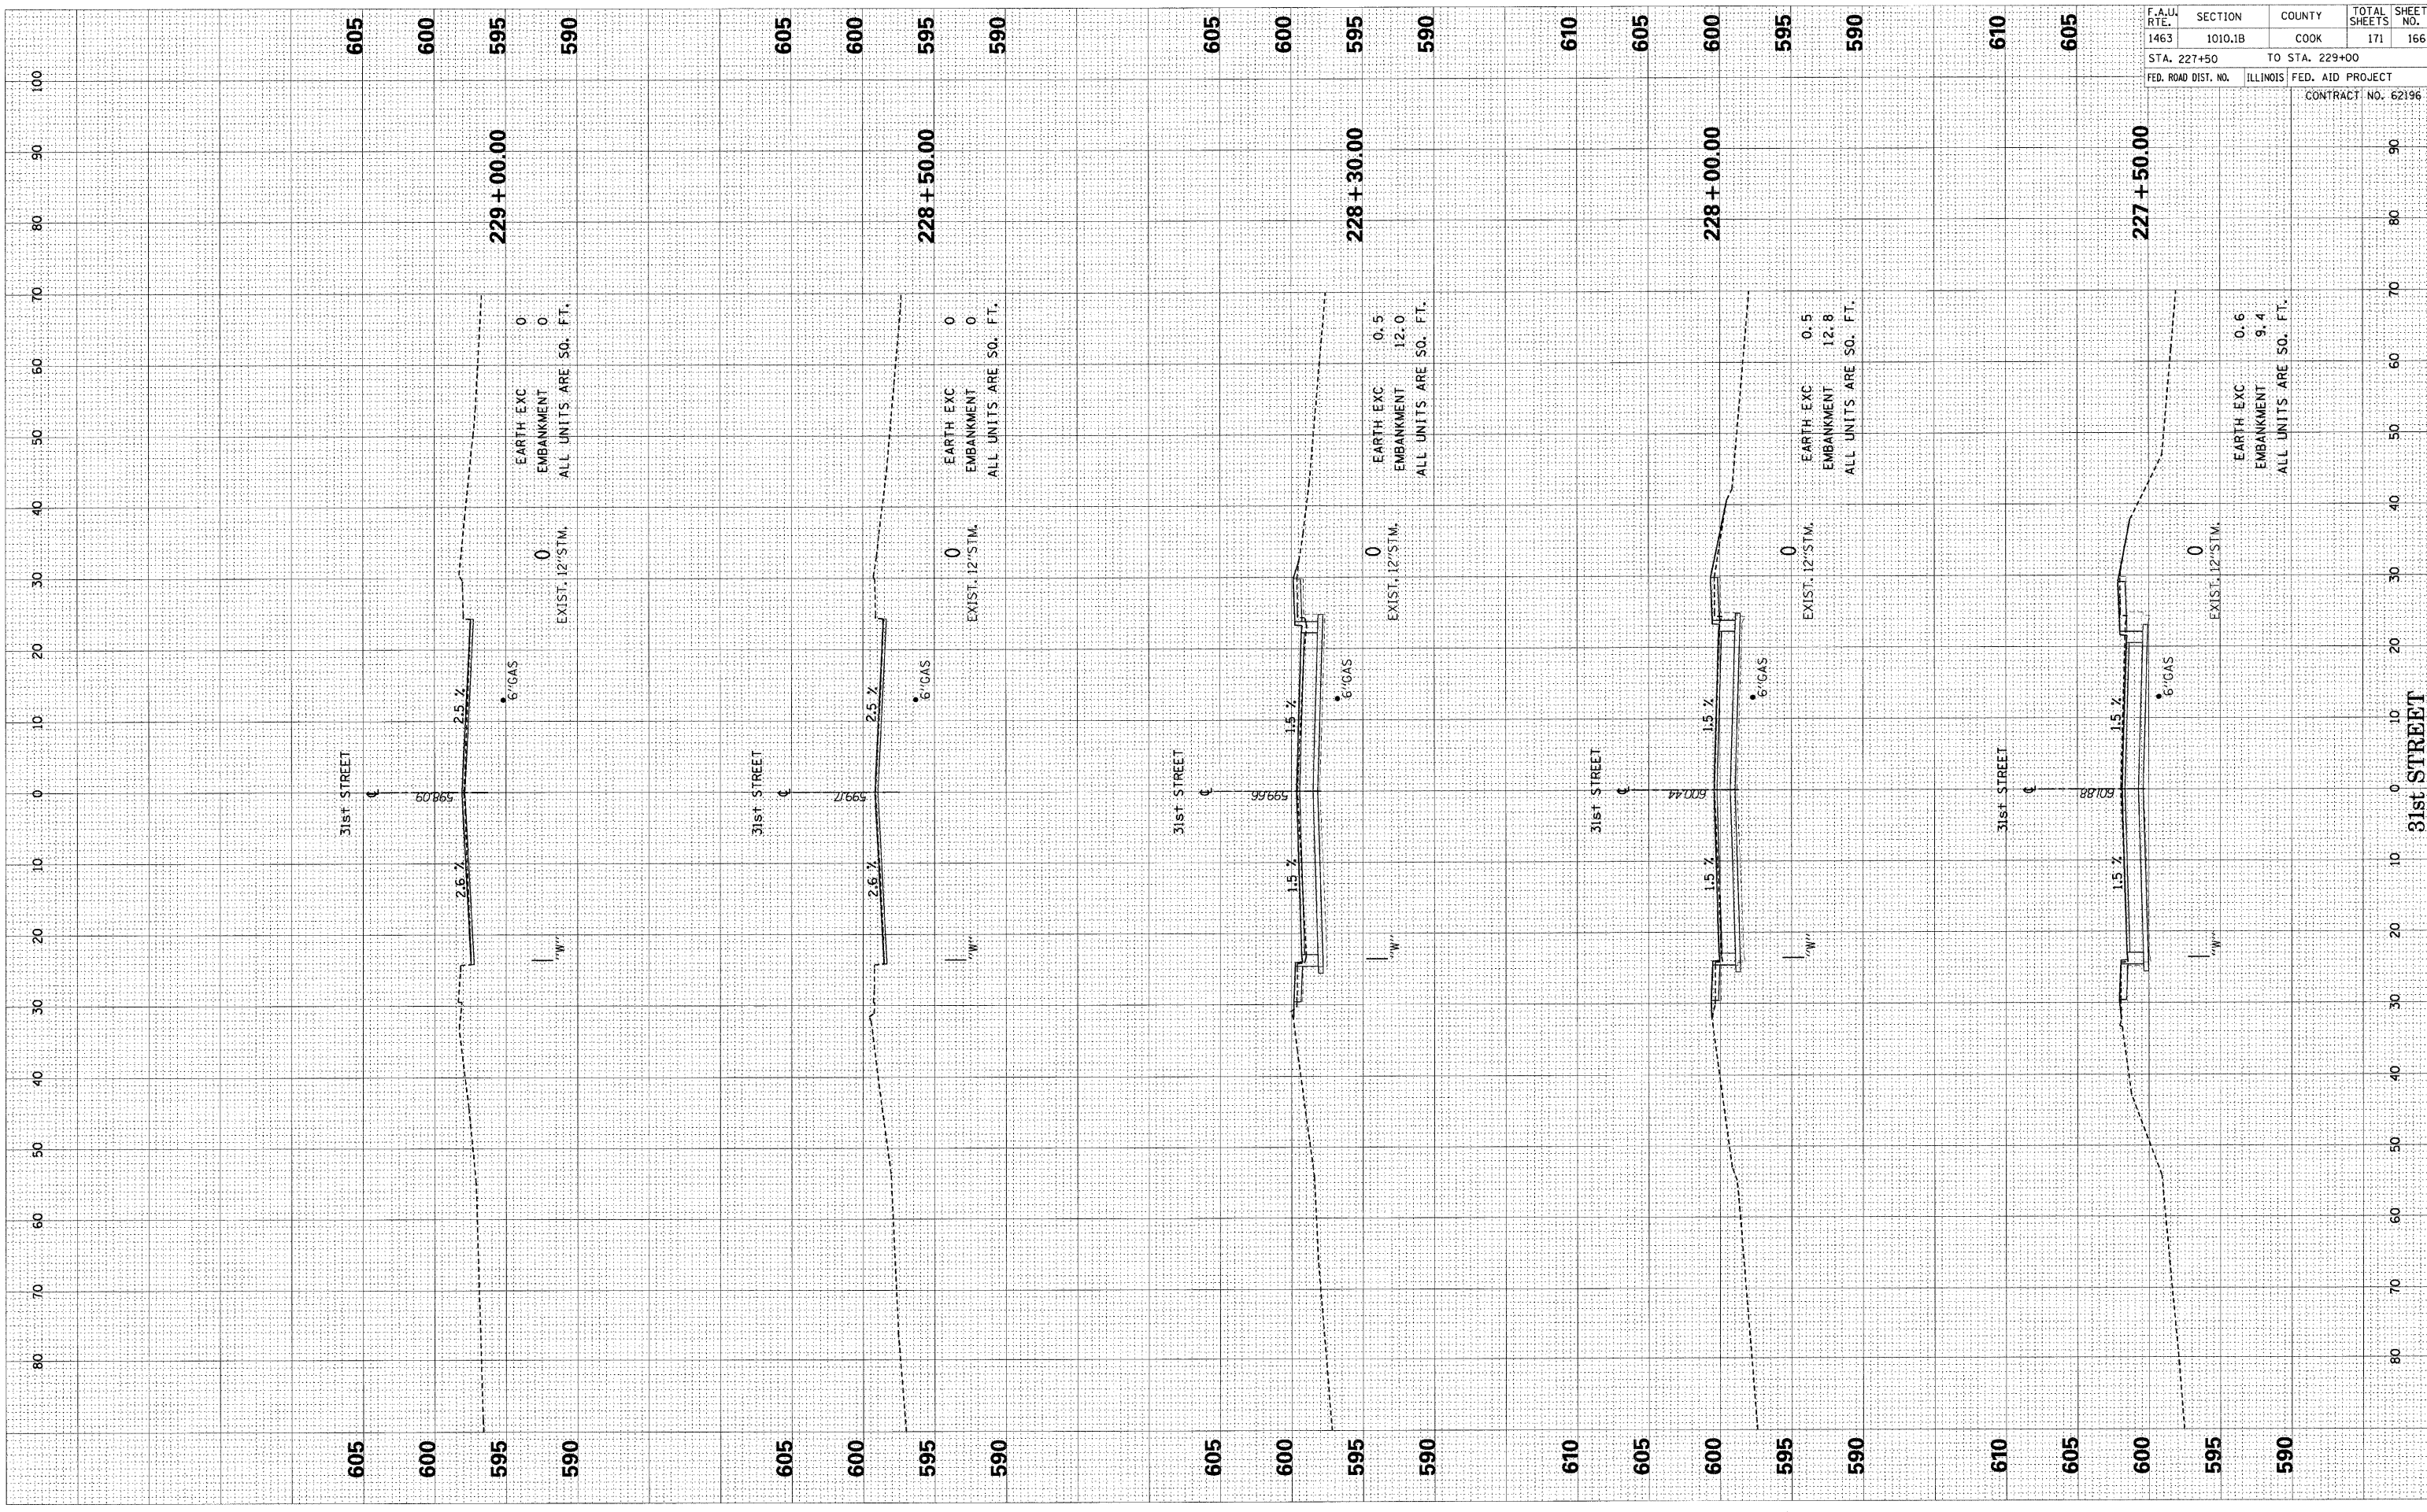

F.A.U. RTE.	SECTION	COUNTY	TOTAL SHEETS	SHEET NO.
1463	1010.1B	COOK	171	166
STA. 227+50		TO STA. 229+00		
FED. ROAD DIST. NO.	ILLINOIS	FED. AID PROJECT		CONTRACT NO. 62196