


ORIGINAL SURVEY PLOTTED TEMPLATE AREAS CHECKED NO. BY DATE

FINAL SURVEY PLOTTED TEMPLATE AREAS CHECKED NO. BY DATE

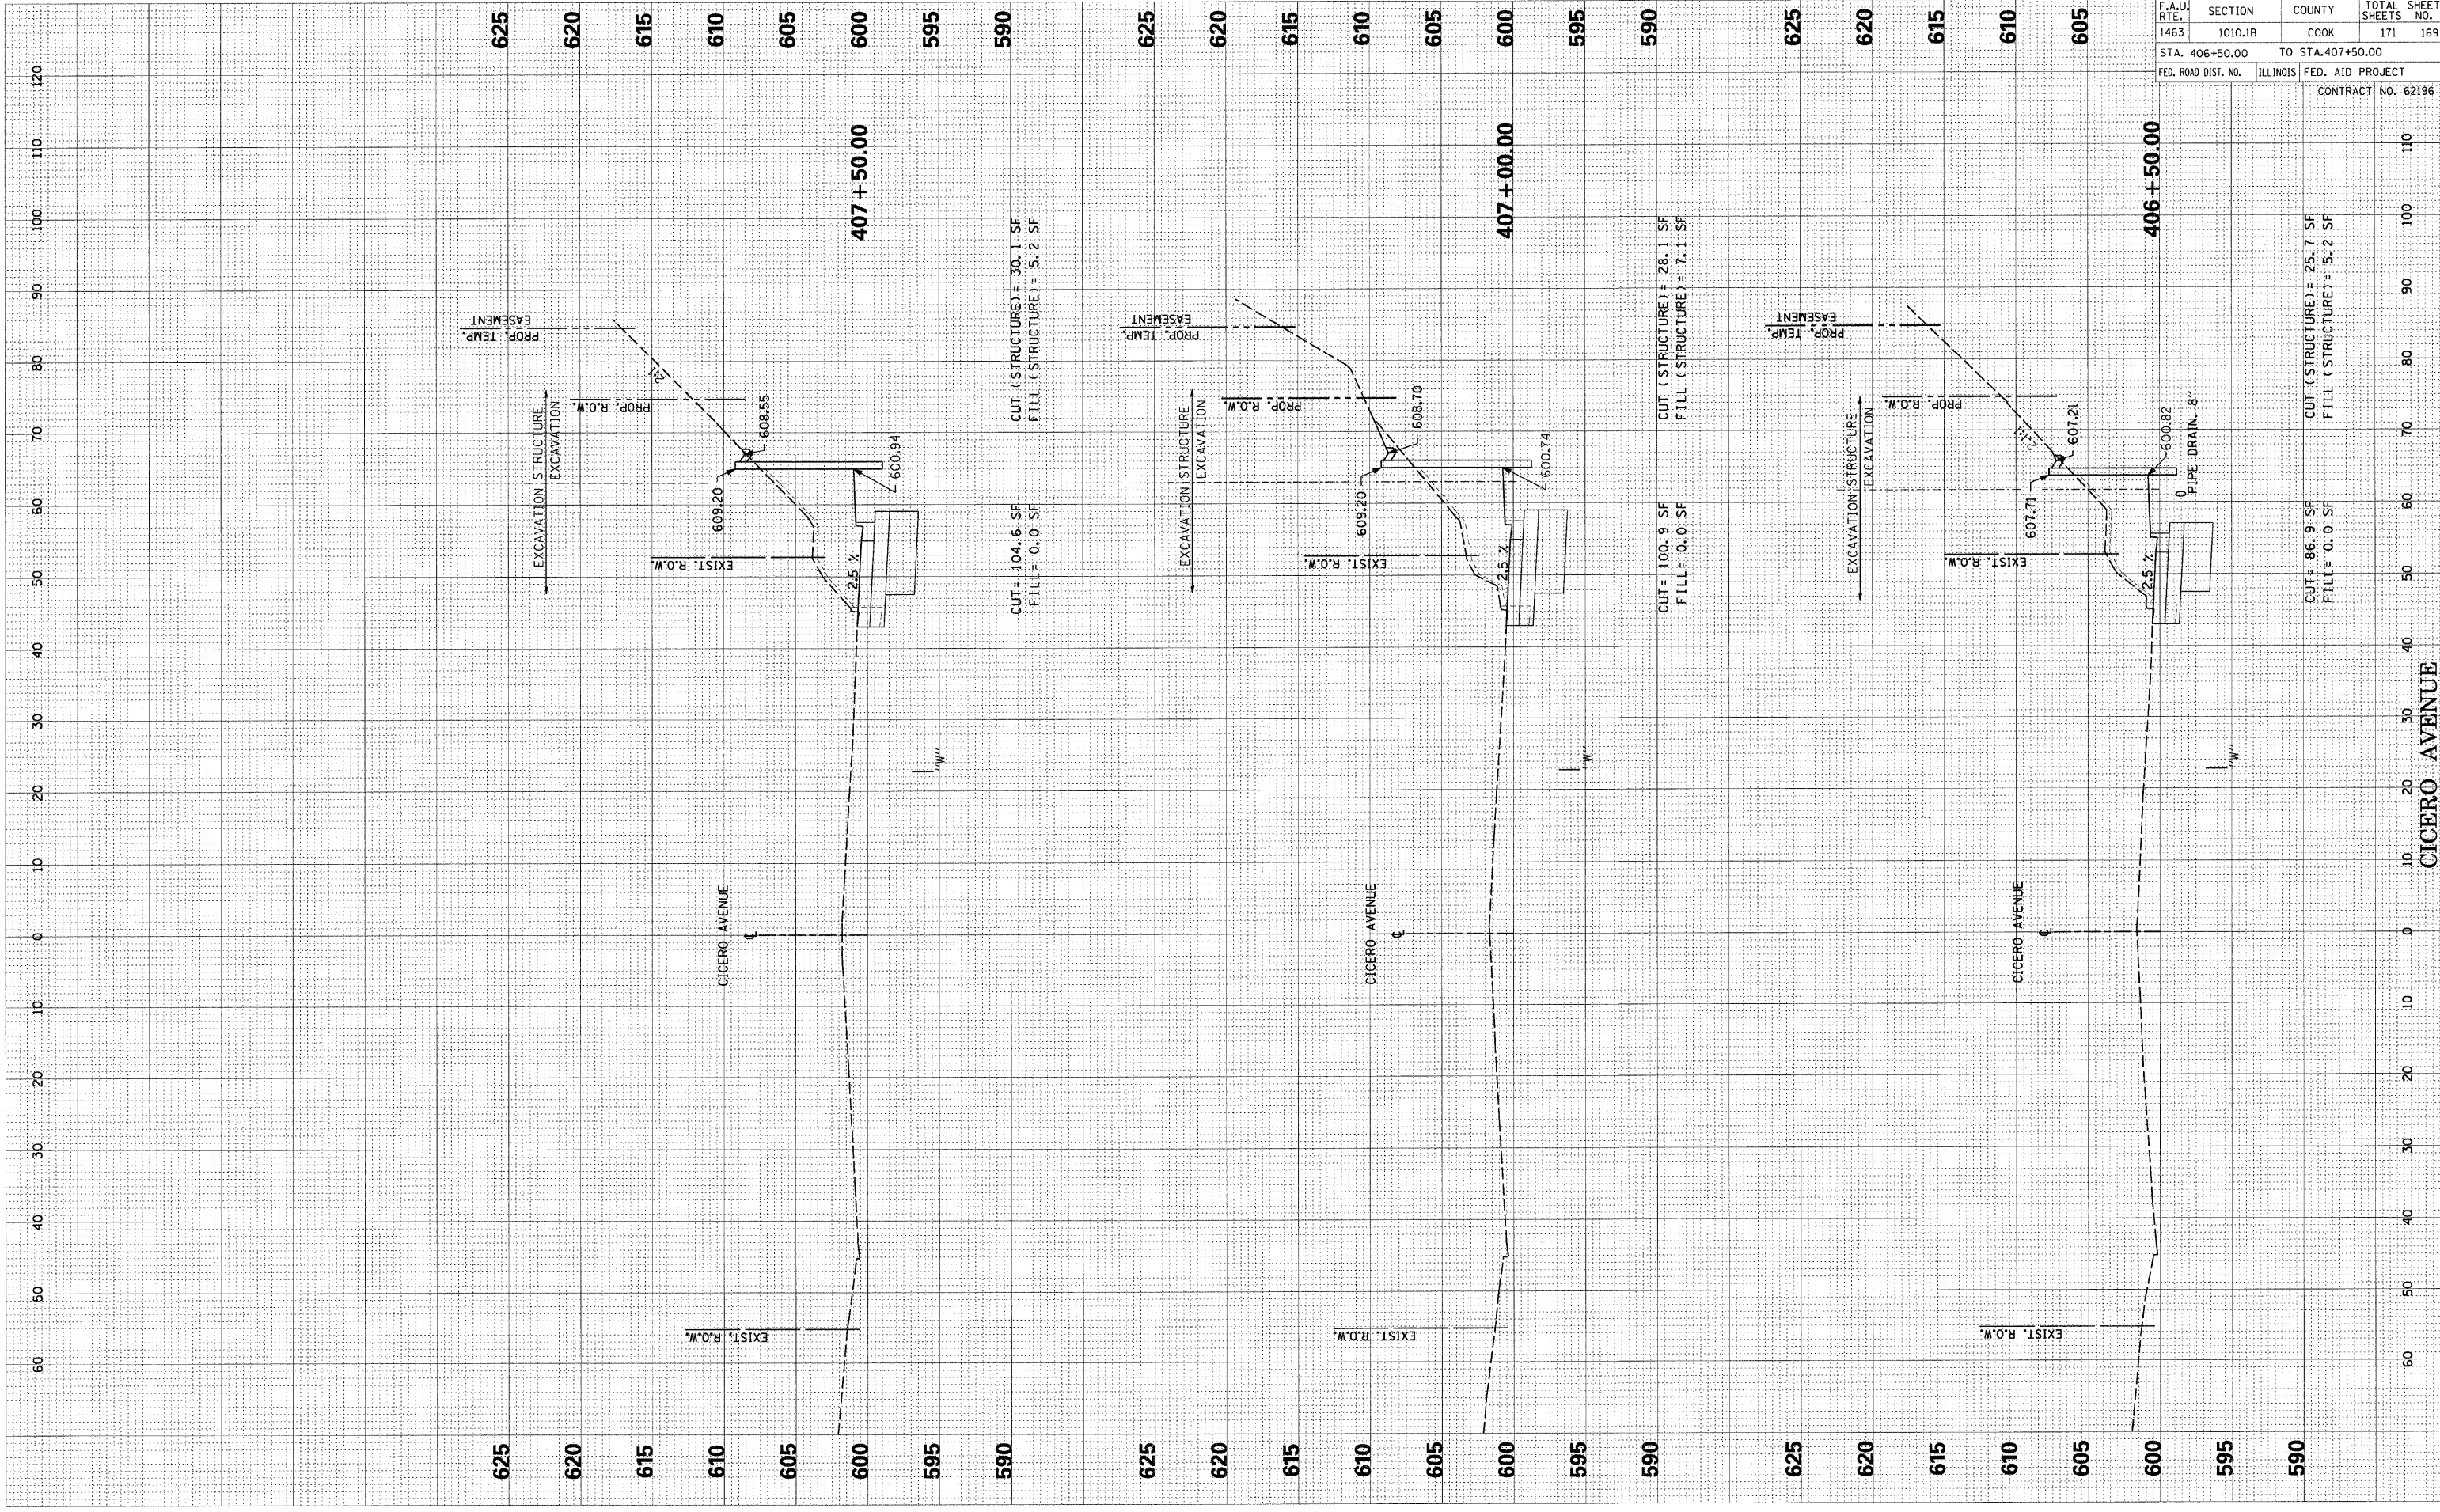

F.A.U. RTE.	SECTION	COUNTY	TOTAL SHEETS	SHEET NO.
1463	1010.1B	COOK	171	169
STA. 406+50.00		TO STA. 407+50.00		
FED. ROAD DIST. NO.		ILLINOIS		
		FED. AID PROJECT		
		CONTRACT NO. 62196		

CICERO AVENUE