


ORIGINAL SURVEY PLOTTED
 SURVEY TEMPLATE
 NOTE BOOK NO. _____
 BY _____ DATE _____
 AREAS CHECKED _____

FINAL SURVEY SURVEYED
 SURVEY PLOTTED
 NOTE BOOK TEMPLATE
 NO. _____
 BY _____ DATE _____
 AREAS CHECKED _____

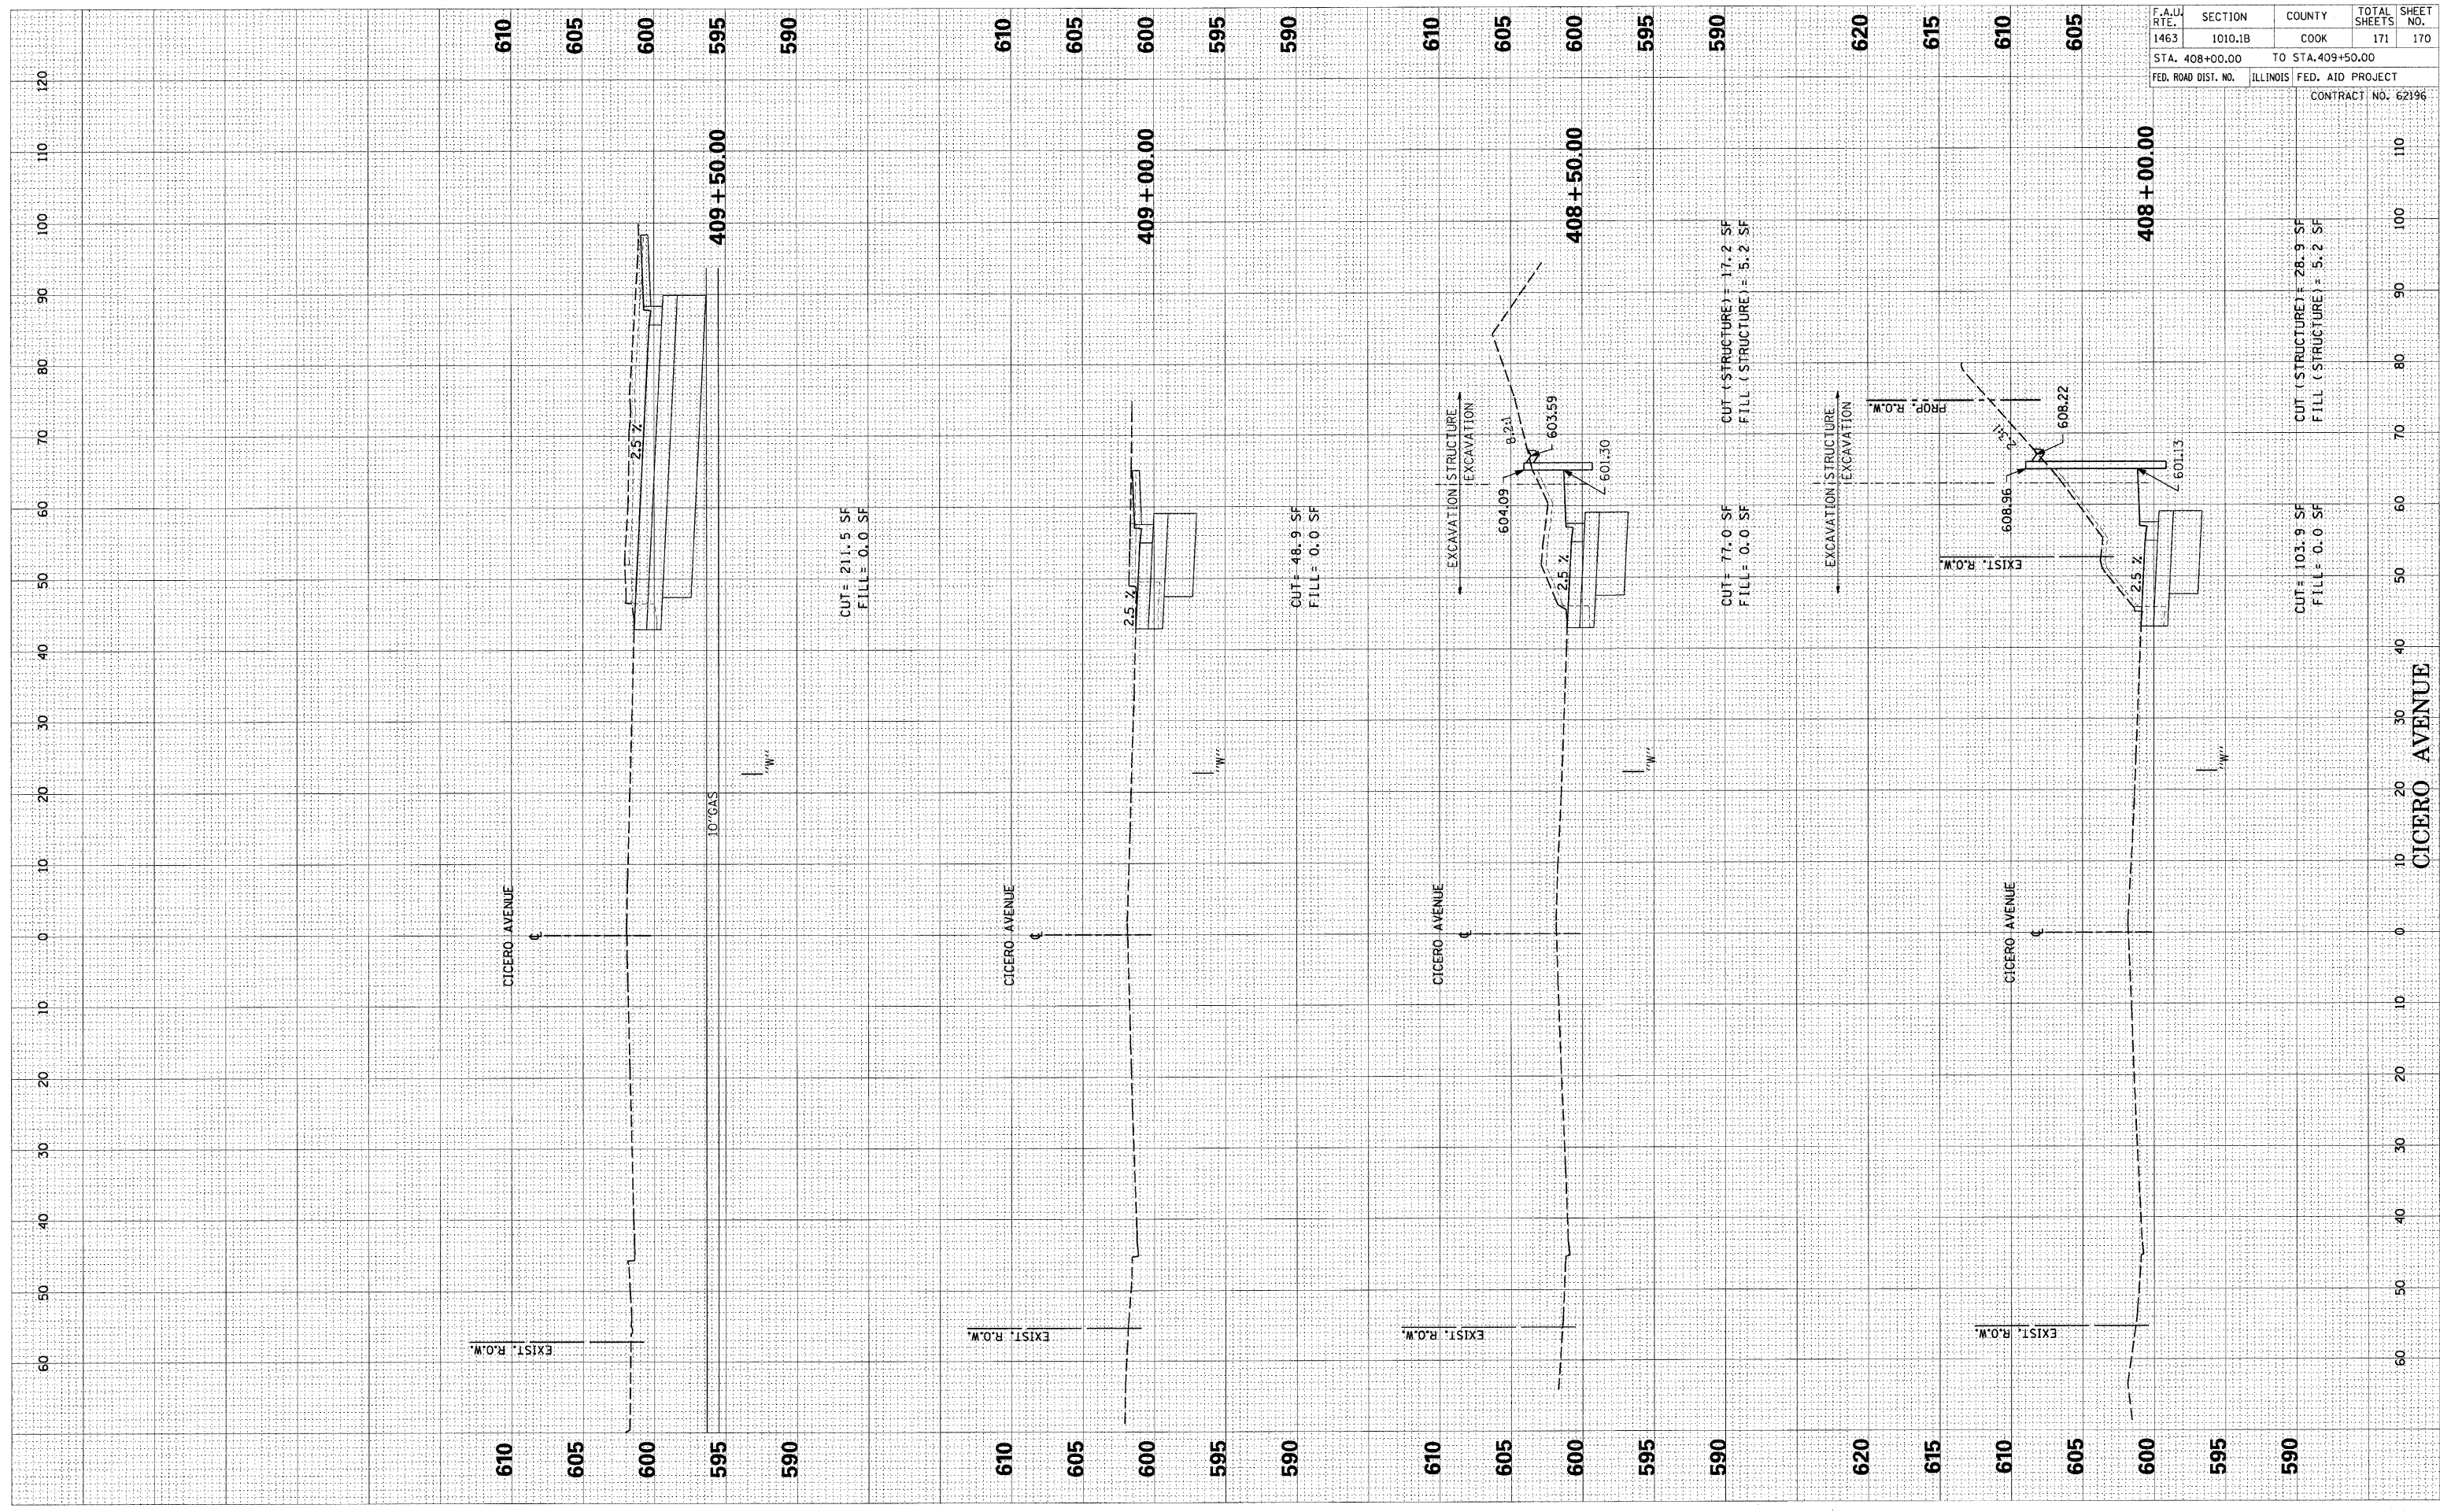

F.A.U. RTE.	SECTION	COUNTY	TOTAL SHEETS	SHEET NO.
1463	1010.1B	COOK	171	170
STA. 408+00.00		TO STA. 409+50.00		
FED. ROAD DIST. NO.	ILLINOIS		FED. AID PROJECT	
	CONTRACT NO. 62196			