


SECTION	COUNTY	TOTAL SHEETS	SHEET NO.
08-F3000-20-BT	COOK	29	5
STA. 25+105 TO STA. 25+350		IDOT PROJECT NO.	
CENTENNIAL TRAIL		CONTRACT NO. 63052	

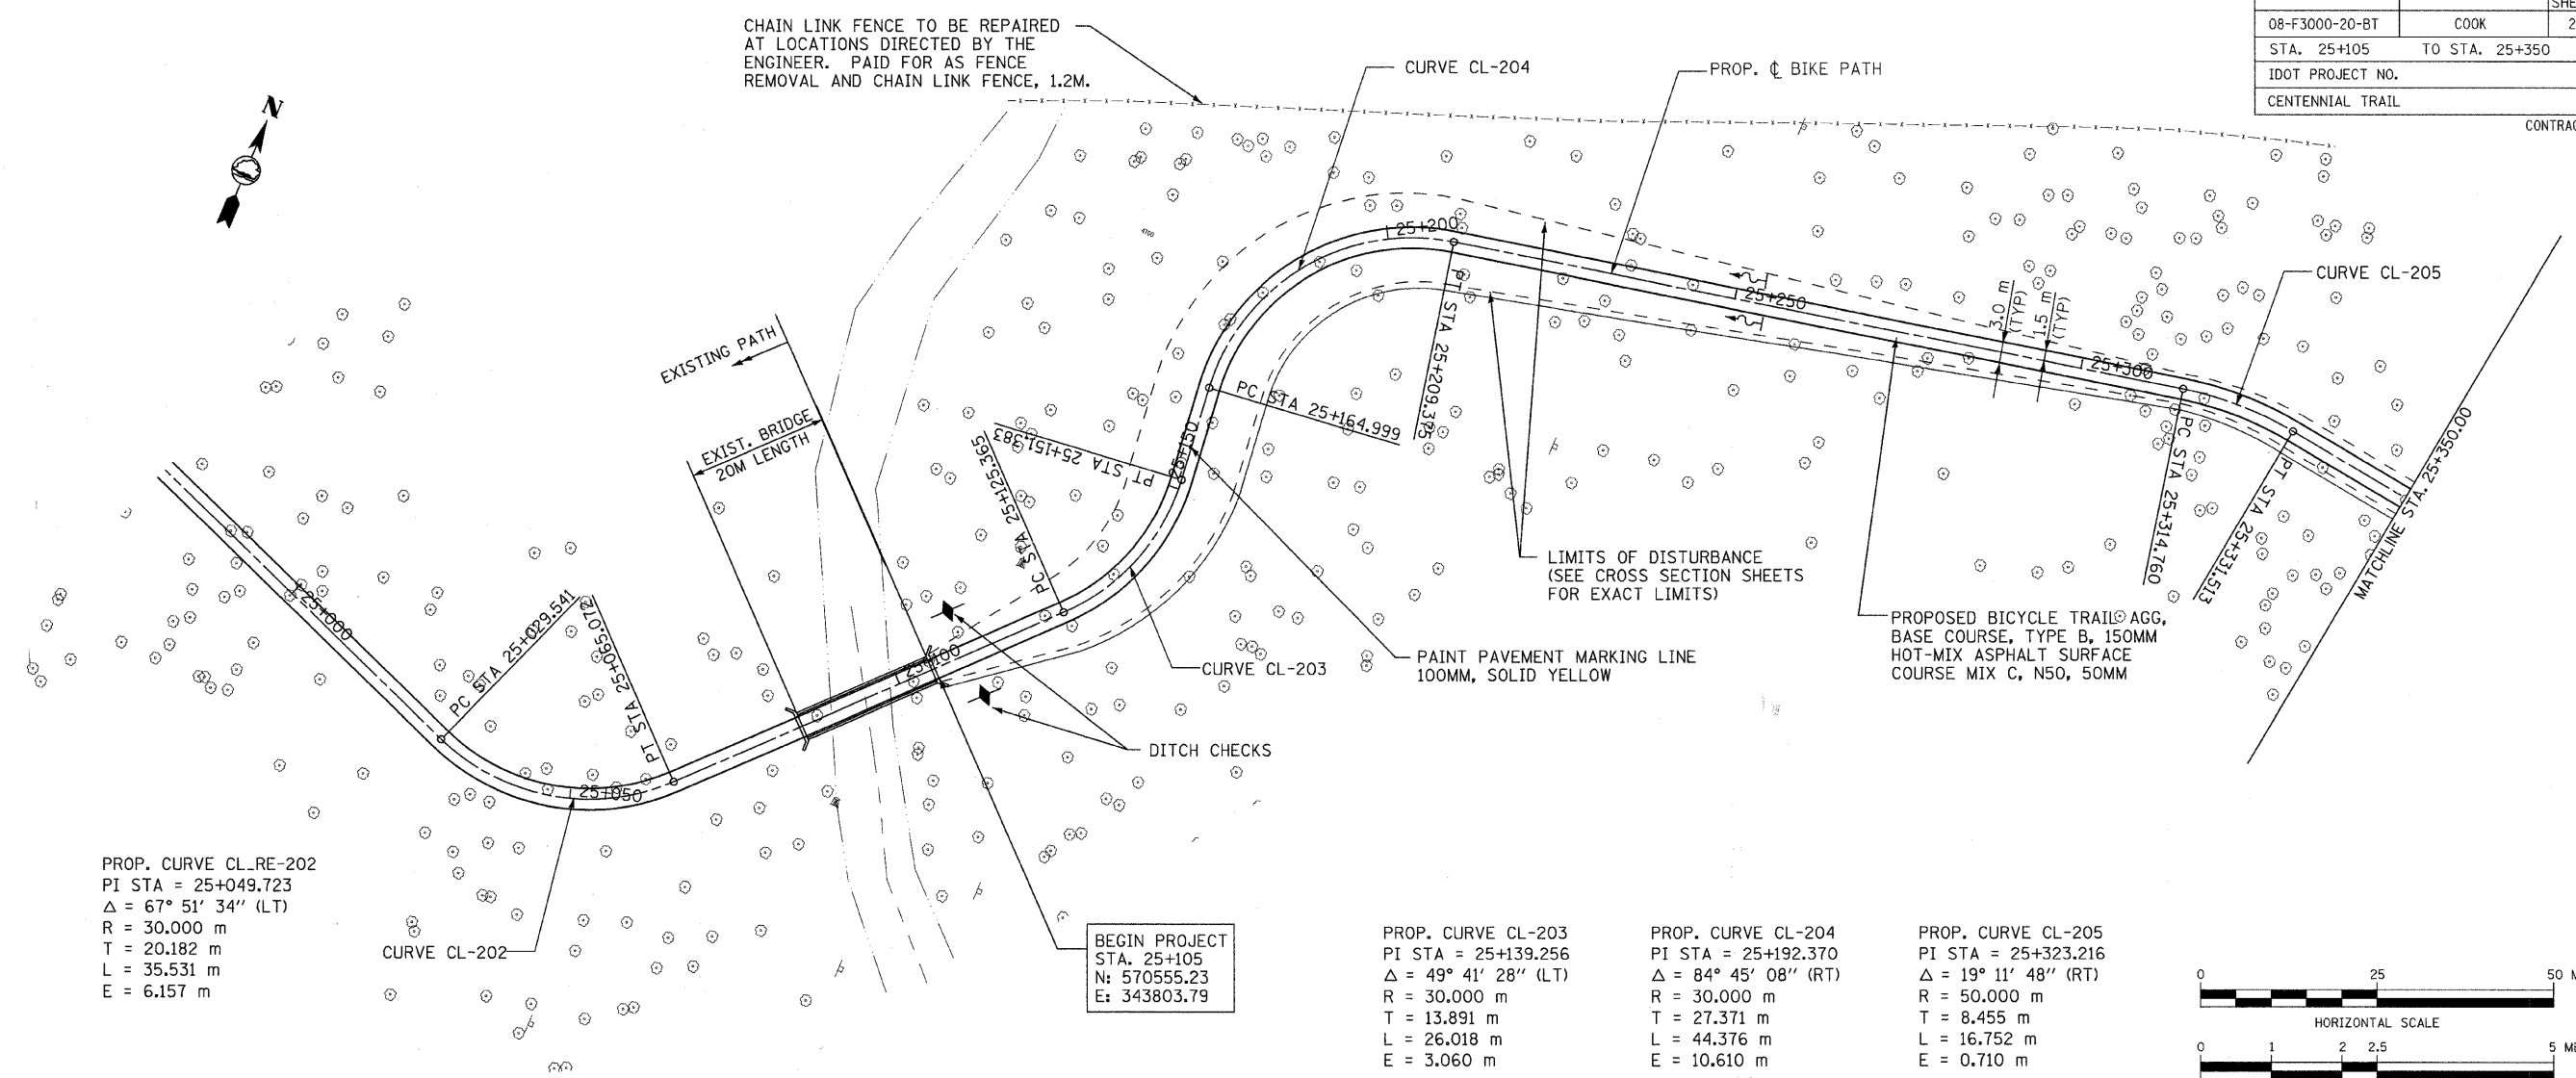



PROP. CURVE CL\_RE-202  
 PI STA = 25+049.723  
 $\Delta = 67^\circ 51' 34''$  (LT)  
 R = 30.000 m  
 T = 20.182 m  
 L = 35.531 m  
 E = 6.157 m

BEGIN PROJECT  
 STA. 25+105  
 N: 570555.23  
 E: 343803.79

PROP. CURVE CL-203  
 PI STA = 25+139.256  
 $\Delta = 49^\circ 41' 28''$  (LT)  
 R = 30.000 m  
 T = 13.891 m  
 L = 26.018 m  
 E = 3.060 m

PROP. CURVE CL-204  
 PI STA = 25+192.370  
 $\Delta = 84^\circ 45' 08''$  (RT)  
 R = 30.000 m  
 T = 27.371 m  
 L = 44.376 m  
 E = 10.610 m

PROP. CURVE CL-205  
 PI STA = 25+323.216  
 $\Delta = 19^\circ 11' 48''$  (RT)  
 R = 50.000 m  
 T = 8.455 m  
 L = 16.752 m  
 E = 0.710 m

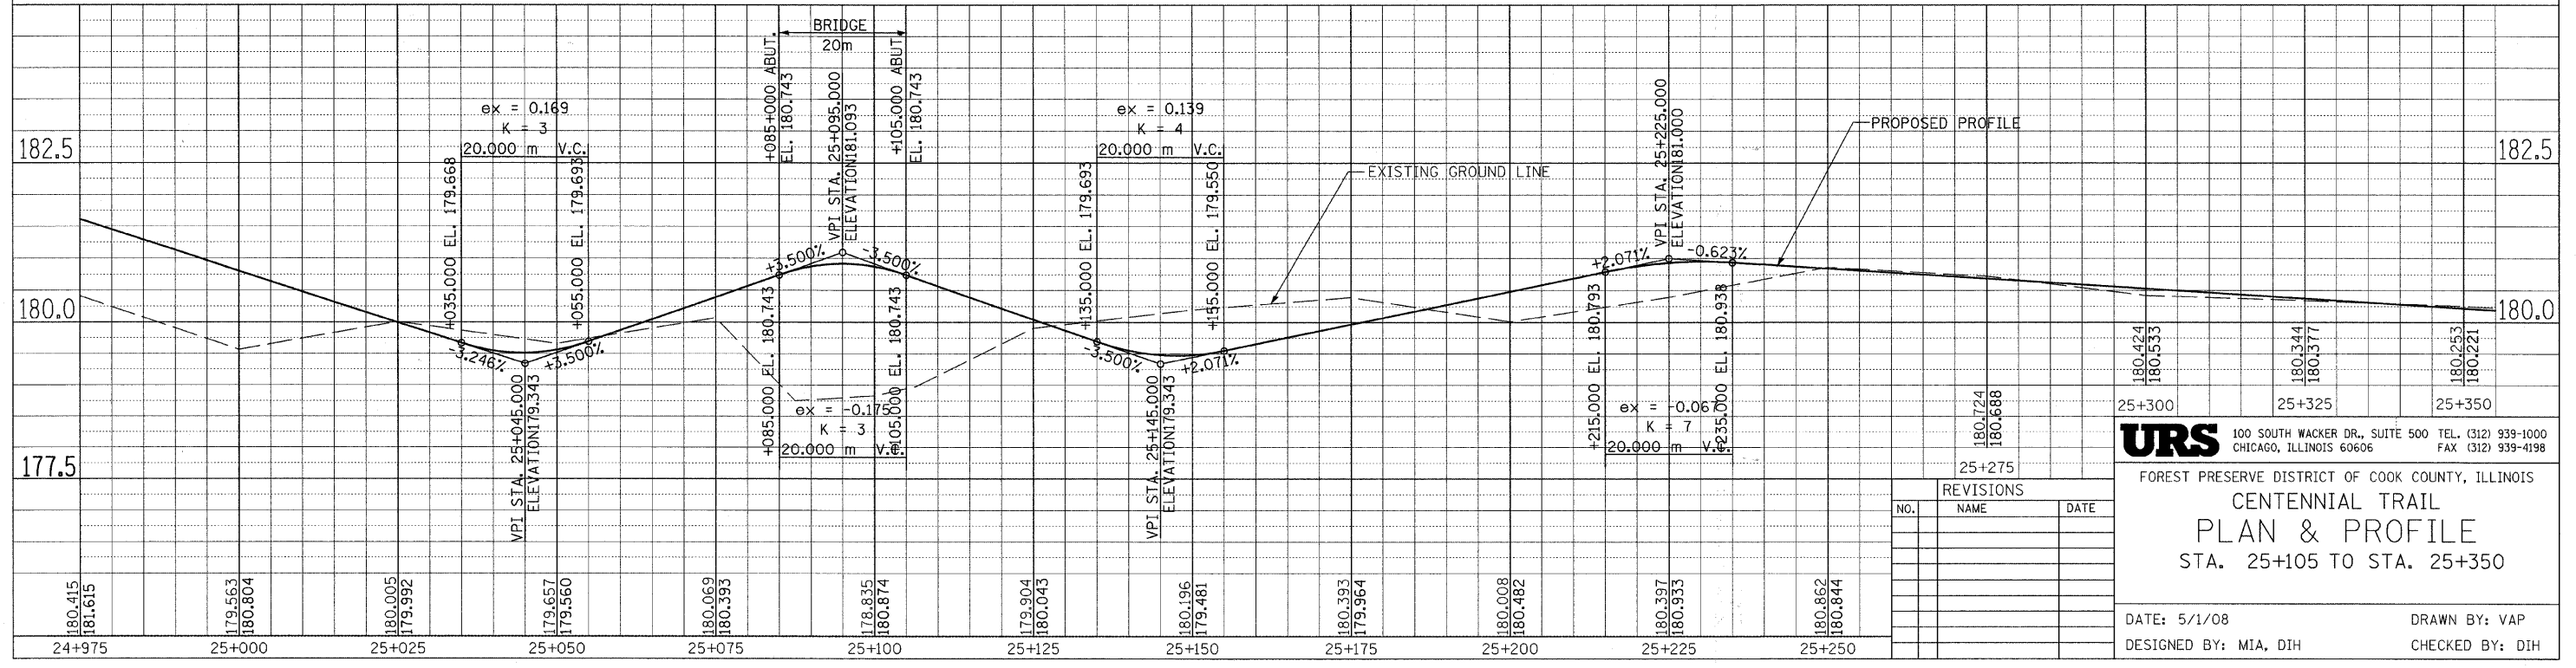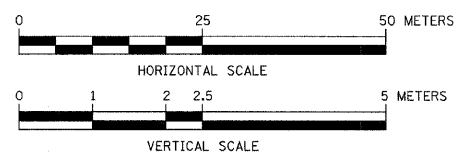

REVISIONS		
NO.	NAME	DATE

**URS** 100 SOUTH WACKER DR., SUITE 500 TEL. (312) 939-1000  
 CHICAGO, ILLINOIS 60606 FAX (312) 939-4198

FOREST PRESERVE DISTRICT OF COOK COUNTY, ILLINOIS

### CENTENNIAL TRAIL PLAN & PROFILE

STA. 25+105 TO STA. 25+350

DATE: 5/1/08 DRAWN BY: VAP  
 DESIGNED BY: MIA, DIH CHECKED BY: DIH