


F.A. RTE.	SECTION	COUNTY	TOTAL SHEETS	SHEET NO.
08-F3000-20-BT		COOK	29	17
STA.		TO STA.		
FED. ROAD DIST. NO. 1		ILLINOIS FED. AID PROJECT		

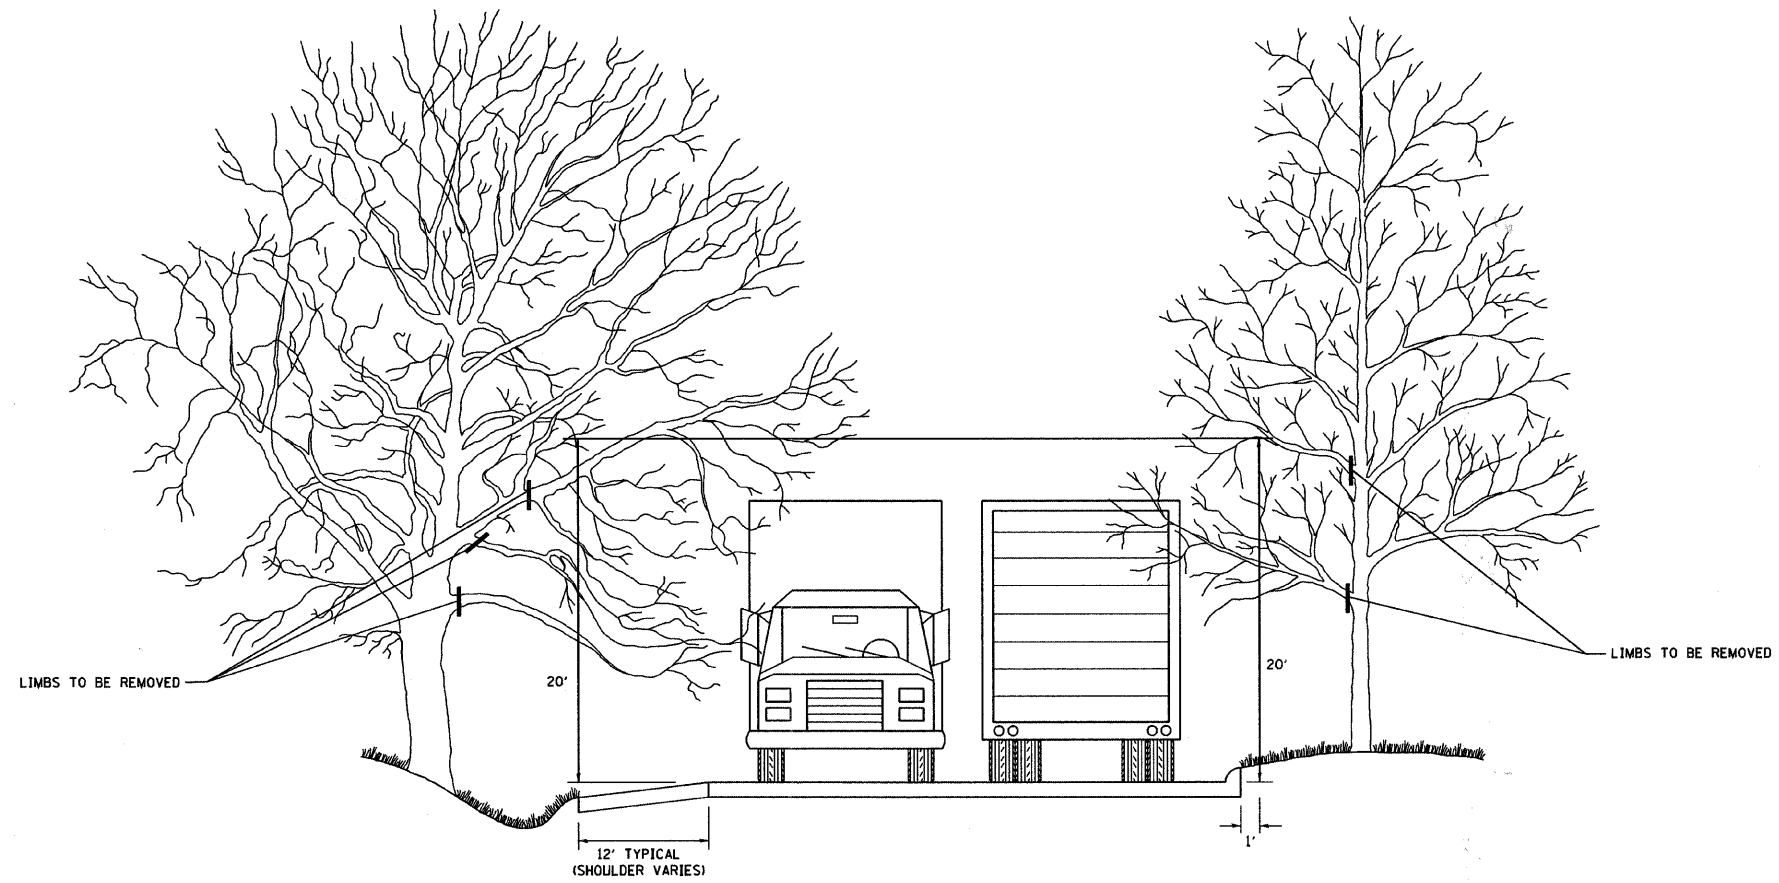

REVISIONS	
NAME	DATE
R. BORO	10/31/06

ILLINOIS DEPARTMENT OF TRANSPORTATION

PRUNING FOR SAFETY AND EQUIPMENT CLEARANCE

SCALE: NONE

DRAWN BY CADD  
CHECKED BY  
BM-20