


F.A.U. RTE. 1346 & 2626	SECTION 05-00050-00-CH	COUNTY COOK/DUPAGE	TOTAL SHEETS 94	SHEET NO. 27
MAINTENANCE OF TRAFFIC - STAGE 2				
FED. ROAD DIST. NO. 7 ILLINOIS FED. AID PROJECT M-8003(569)				

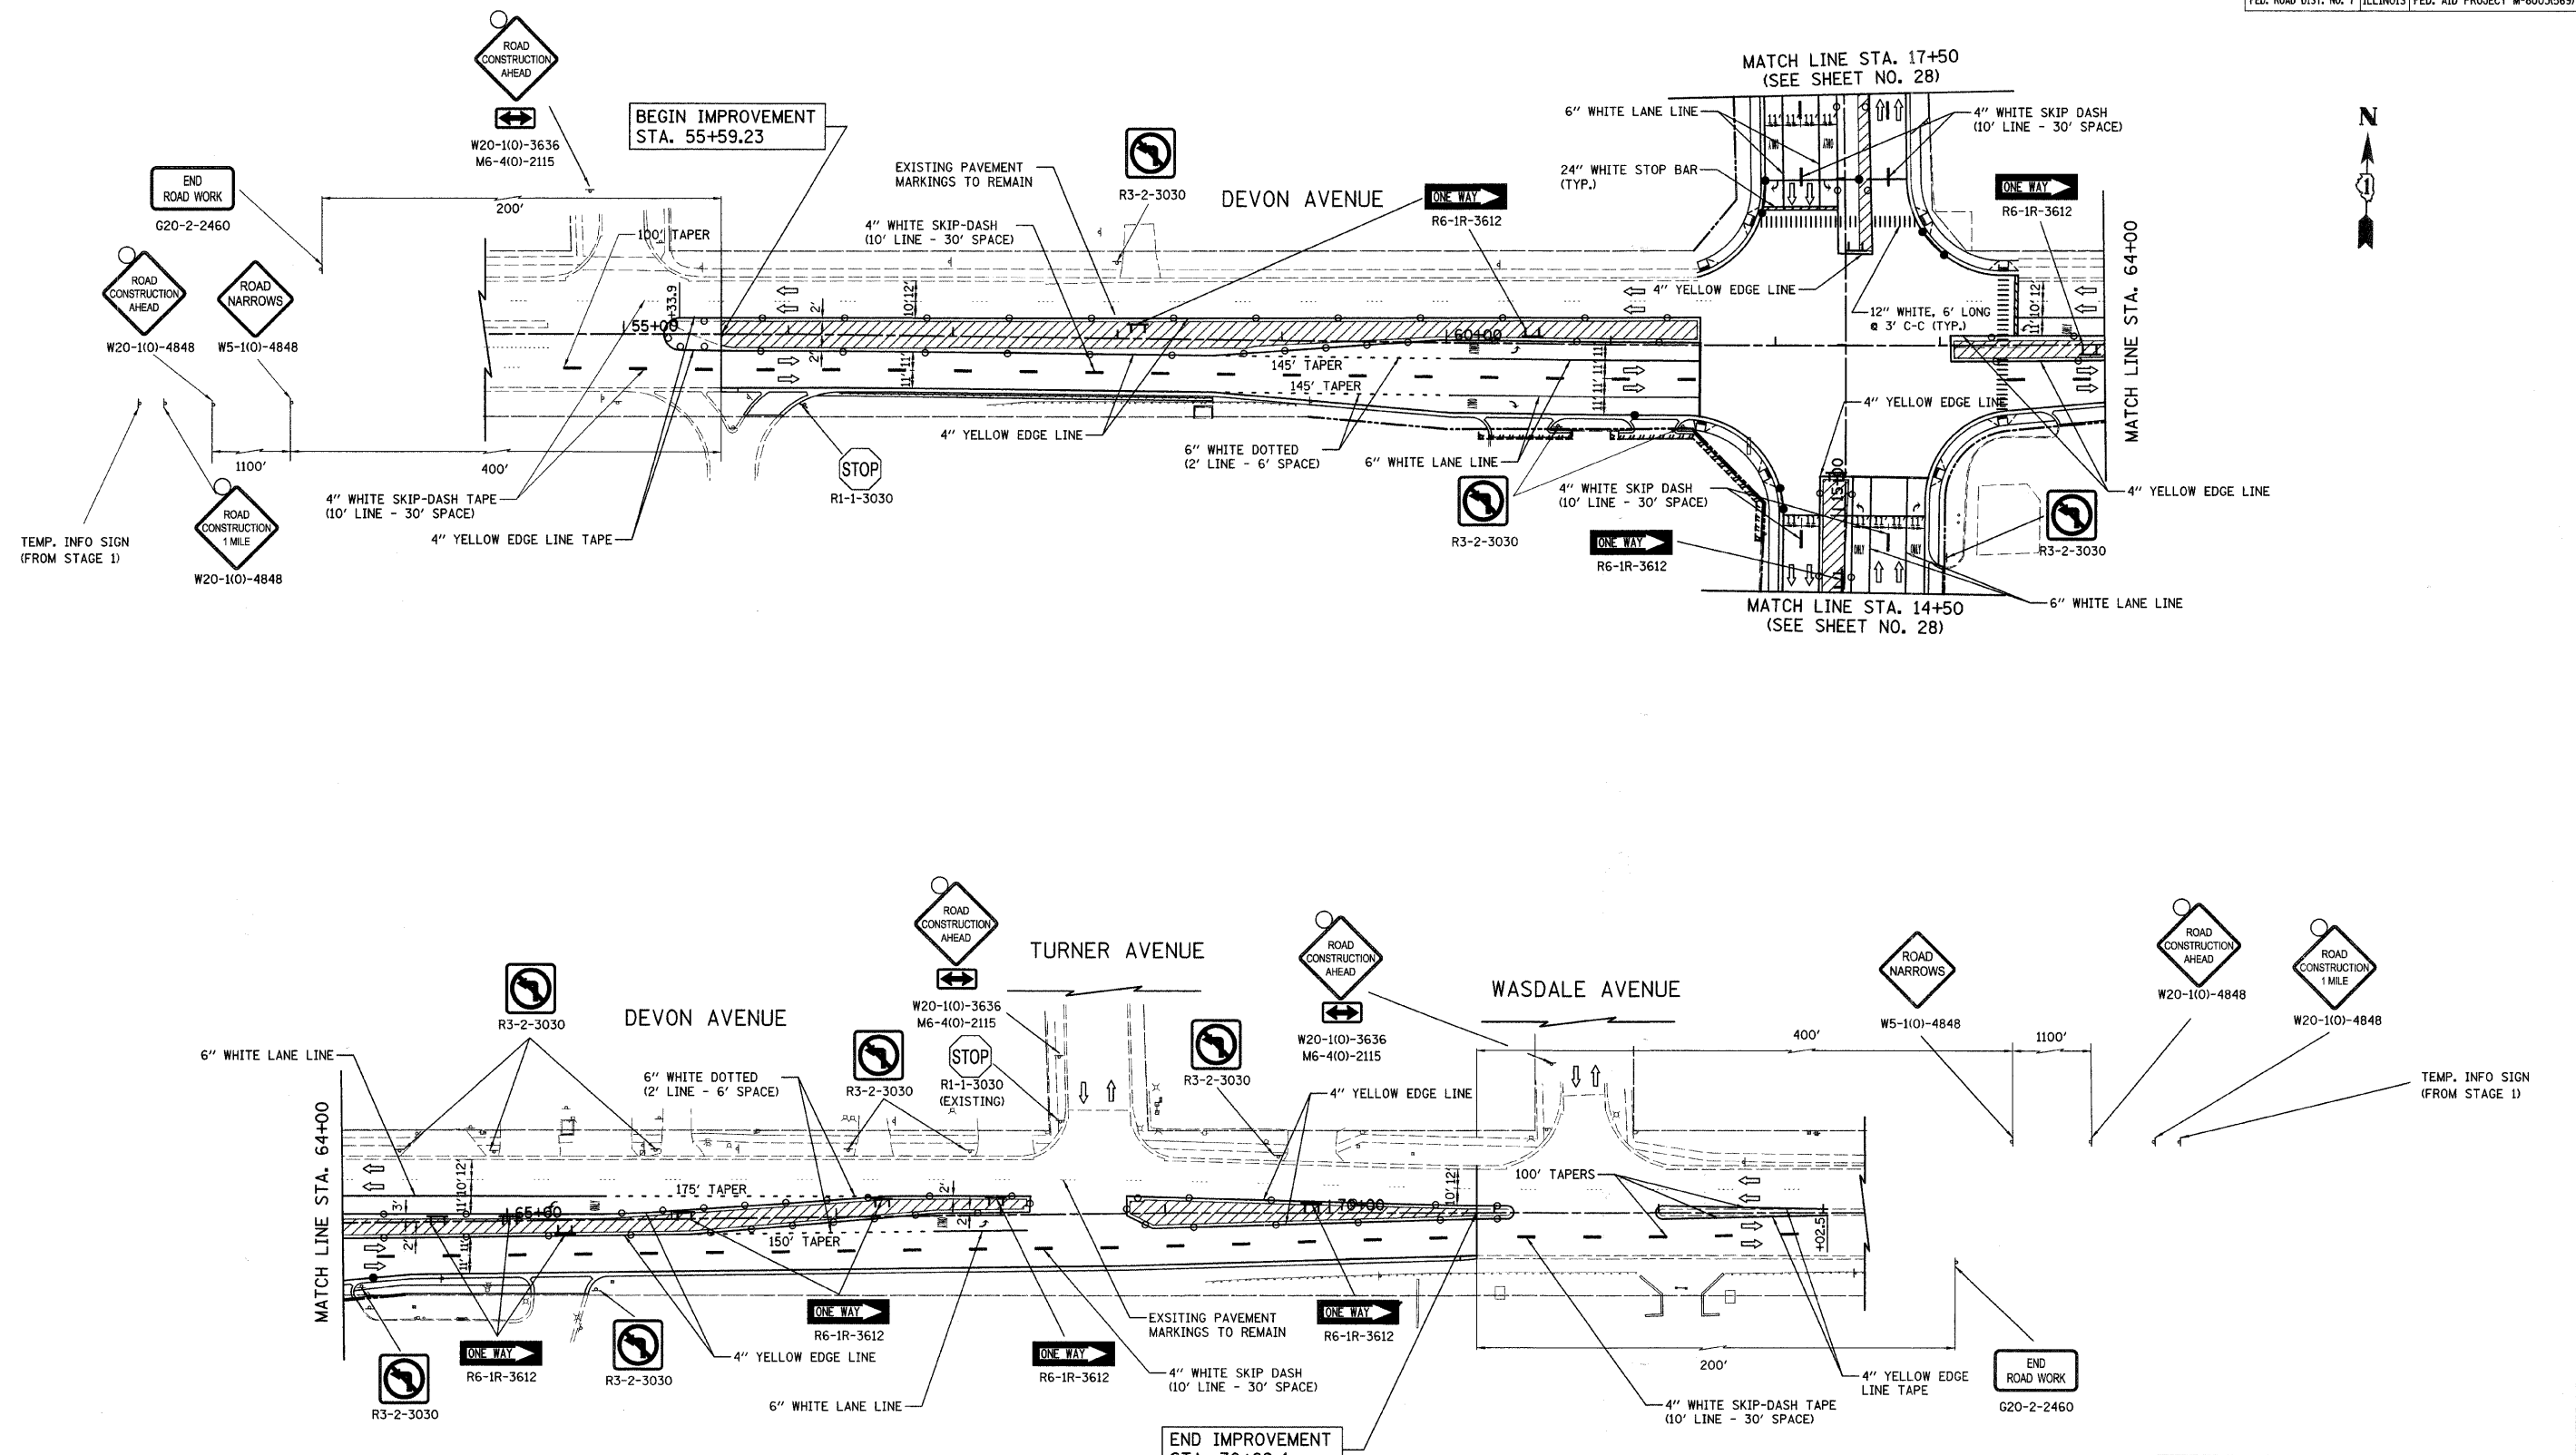

ILLINOIS DEPARTMENT OF TRANSPORTATION  
**MAINTENANCE OF TRAFFIC PLAN**  
**DEVON AVENUE**  
**STAGE 2**

DATE: 5/27/08  
DESIGNED BY: BLG  
CHECKED BY: DJK

SCALE IN FEET