


F.A.U. RTE.	SECTION	COUNTY	TOTAL SHEETS	SHEET NO.
1346 & 2626	05-00050-00-CH	COOK/DUPAGE	94	28
MAINTENANCE OF TRAFFIC - STAGE 2 & 3				
FED. ROAD DIST. NO. 7 ILLINOIS FED. AID PROJECT M-8003(569)				

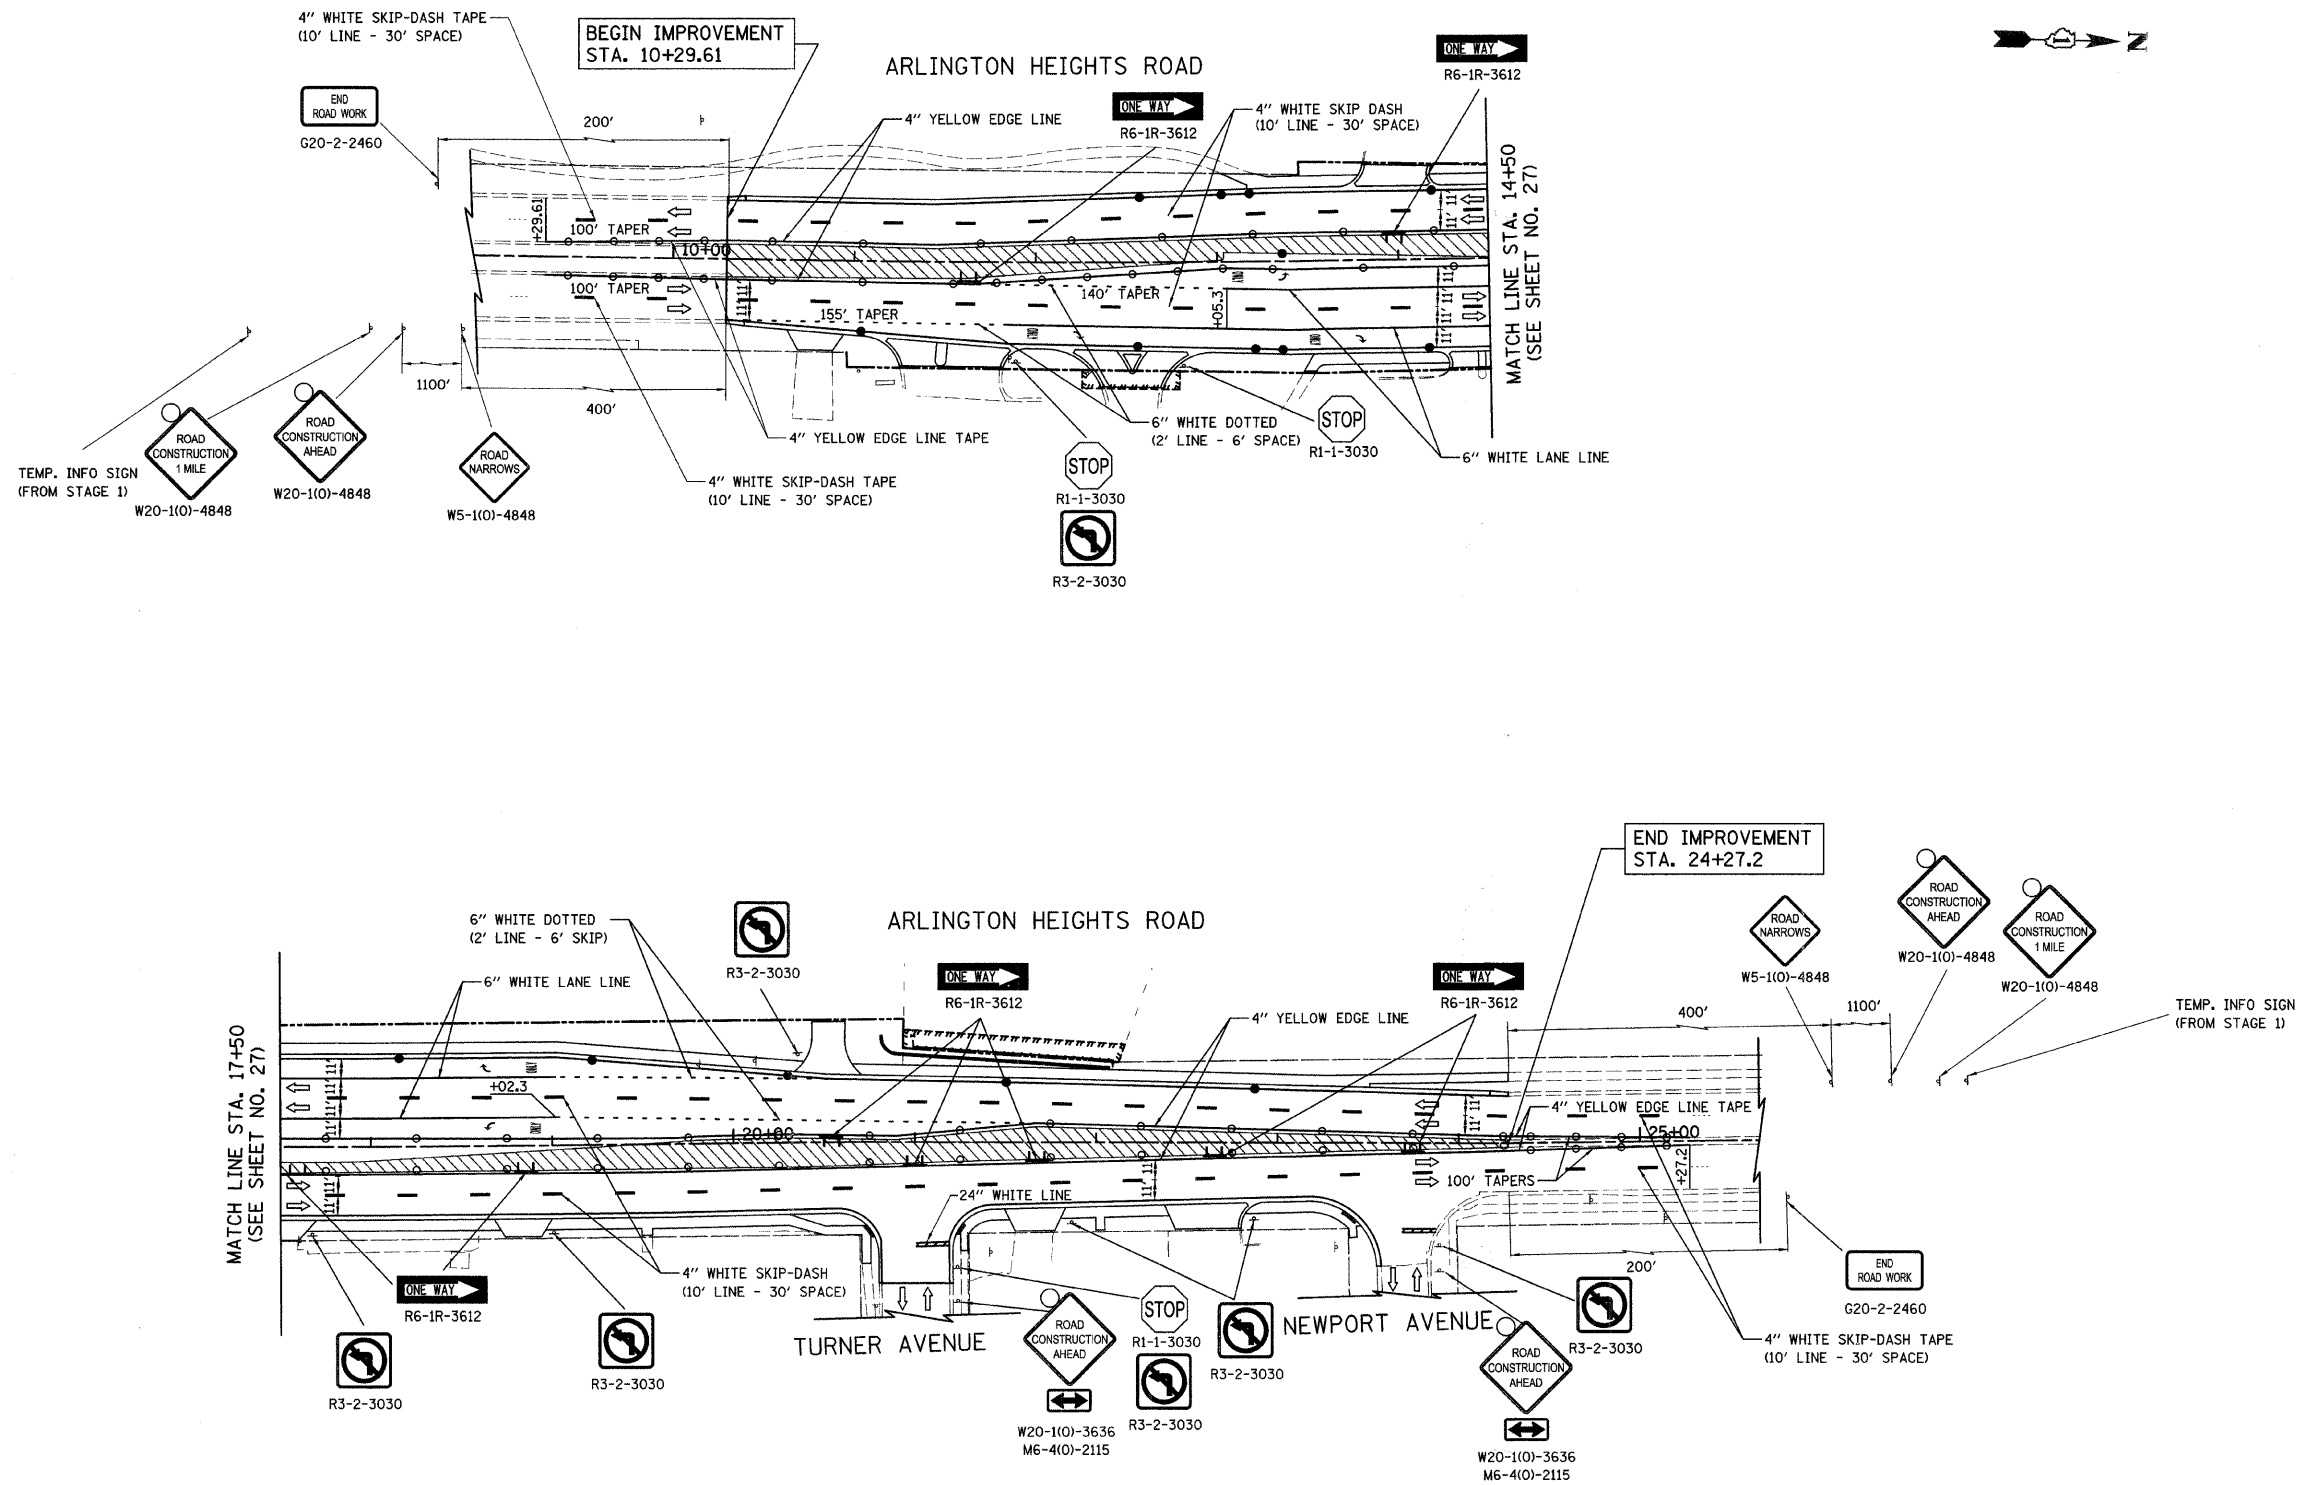

ILLINOIS DEPARTMENT OF TRANSPORTATION
 MAINTENANCE OF TRAFFIC PLAN
 ARLINGTON HEIGHTS ROAD
 STAGE 2 & 3

50 0 50
 SCALE IN FEET

DATE: 5/27/08
 DESIGNED BY: BLG
 CHECKED BY: DJK