

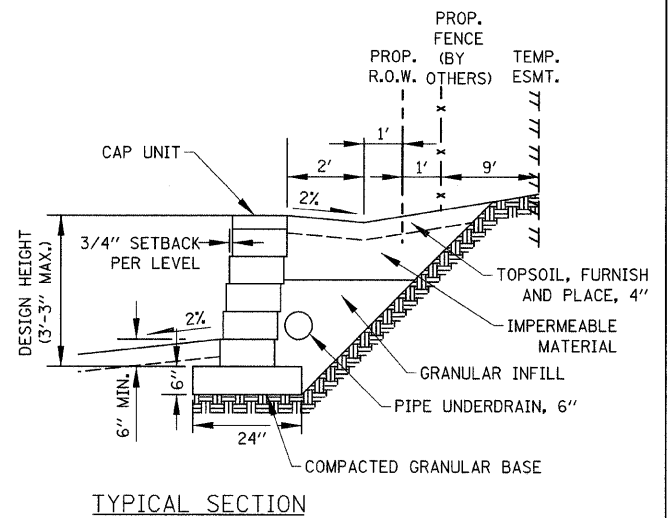
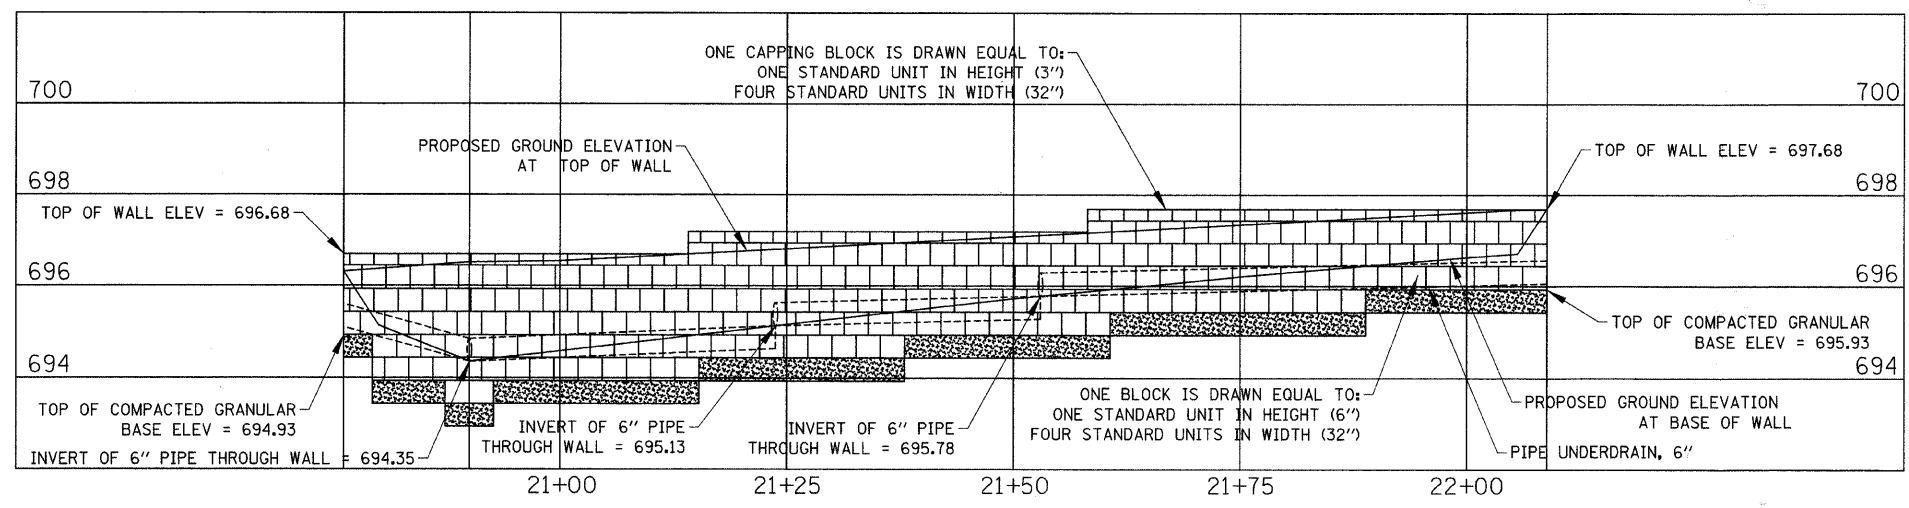
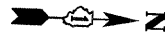


F.A.U. RTE.	SECTION	COUNTY	TOTAL SHEETS	SHEET NO.
1346 & 2626	05-00050-00-CH	COOK/DUPAGE	94	80
RETAINING WALL PLAN & ELEVATION				
FED. ROAD DIST. NO. 7 ILLINOIS FED. AID PROJECT M-800315691				


NOTE:
SEE CROSS SECTION SHEETS FOR ADDITIONAL INFORMATION.

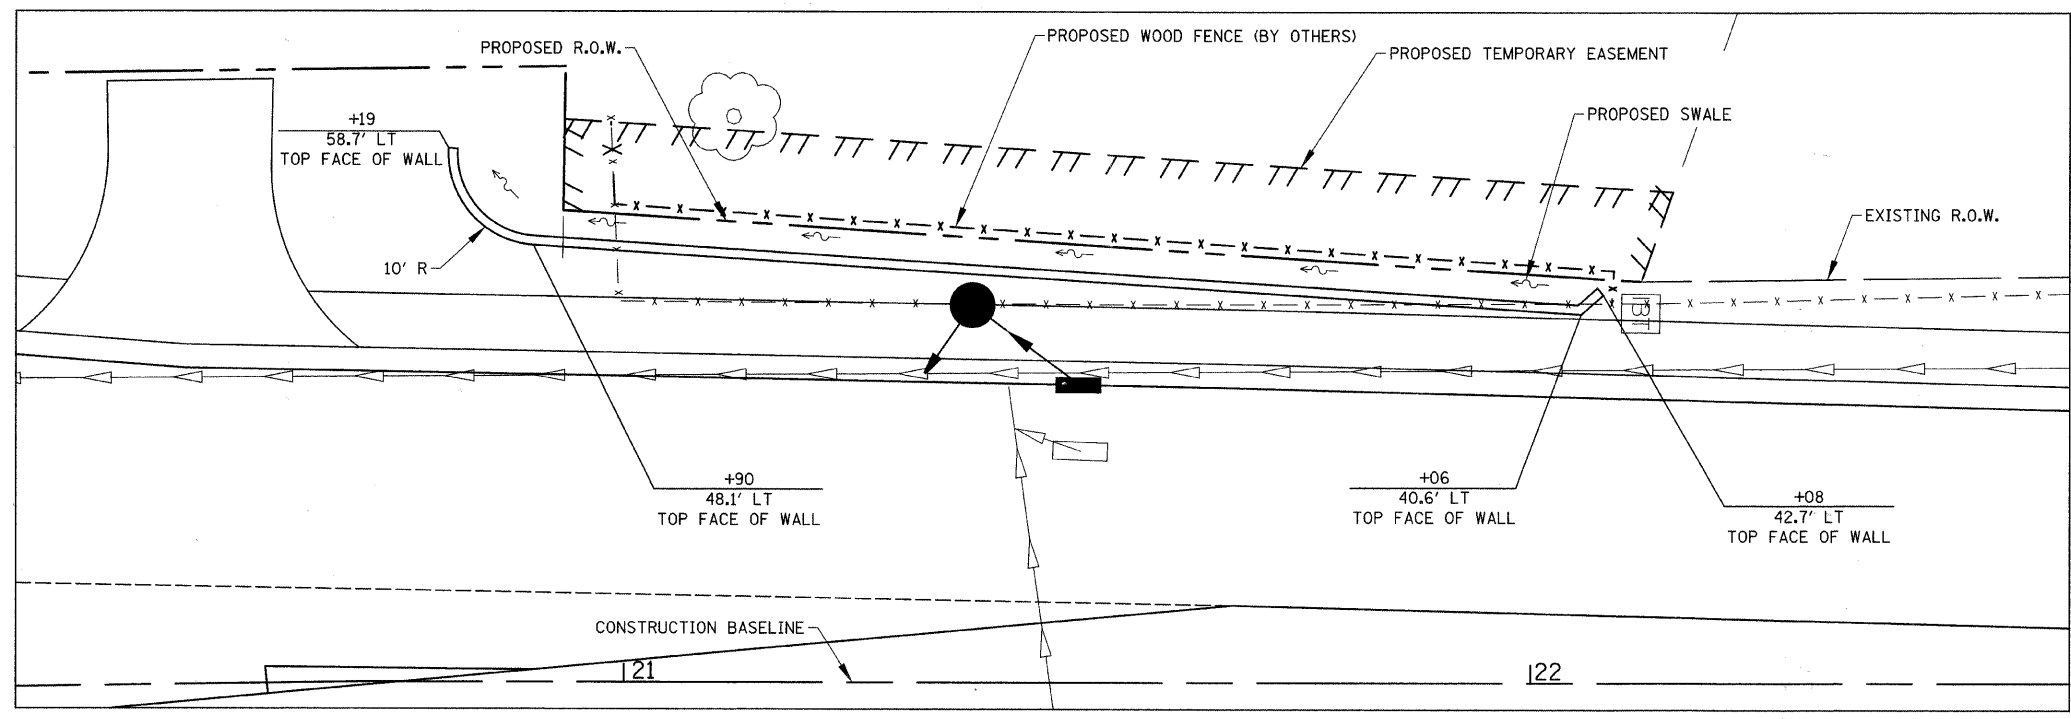

PROFILE VIEW (FACING WEST)

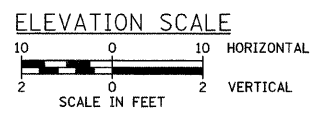

PLAN VIEW

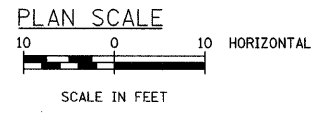

ILLINOIS DEPARTMENT OF TRANSPORTATION
RETAINING WALL PLAN & ELEVATION
ARLINGTON HEIGHTS ROAD

DATE: 5/27/08
DESIGNED BY: KRK
CHECKED BY: DJK