

F.A. RTE.	SECTION	COUNTY	TOTAL SHEETS	SHEET NO.
1346 & 2626	05-00050-00-CH	COOK/DUPAGE	94	83
STA. 60+50		TO STA. 62+50		
FED. ROAD DIST. NO. 7 ILLINOIS		FED. AID PROJECT W-8003(569)		



BY: _____ DATE: _____

FINAL SURVEY	DATE
NOTED	
REVISIONS	
NO.	

BY: _____ DATE: _____

ORIGINAL SURVEY	DATE
NOTED	
REVISIONS	
NO.	

PLOT DATE = #DATE#
 FILE NAME = #FILE#
 PLOT SCALE = #SCALE#
 REFERENCE = #REF#

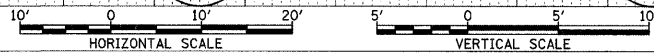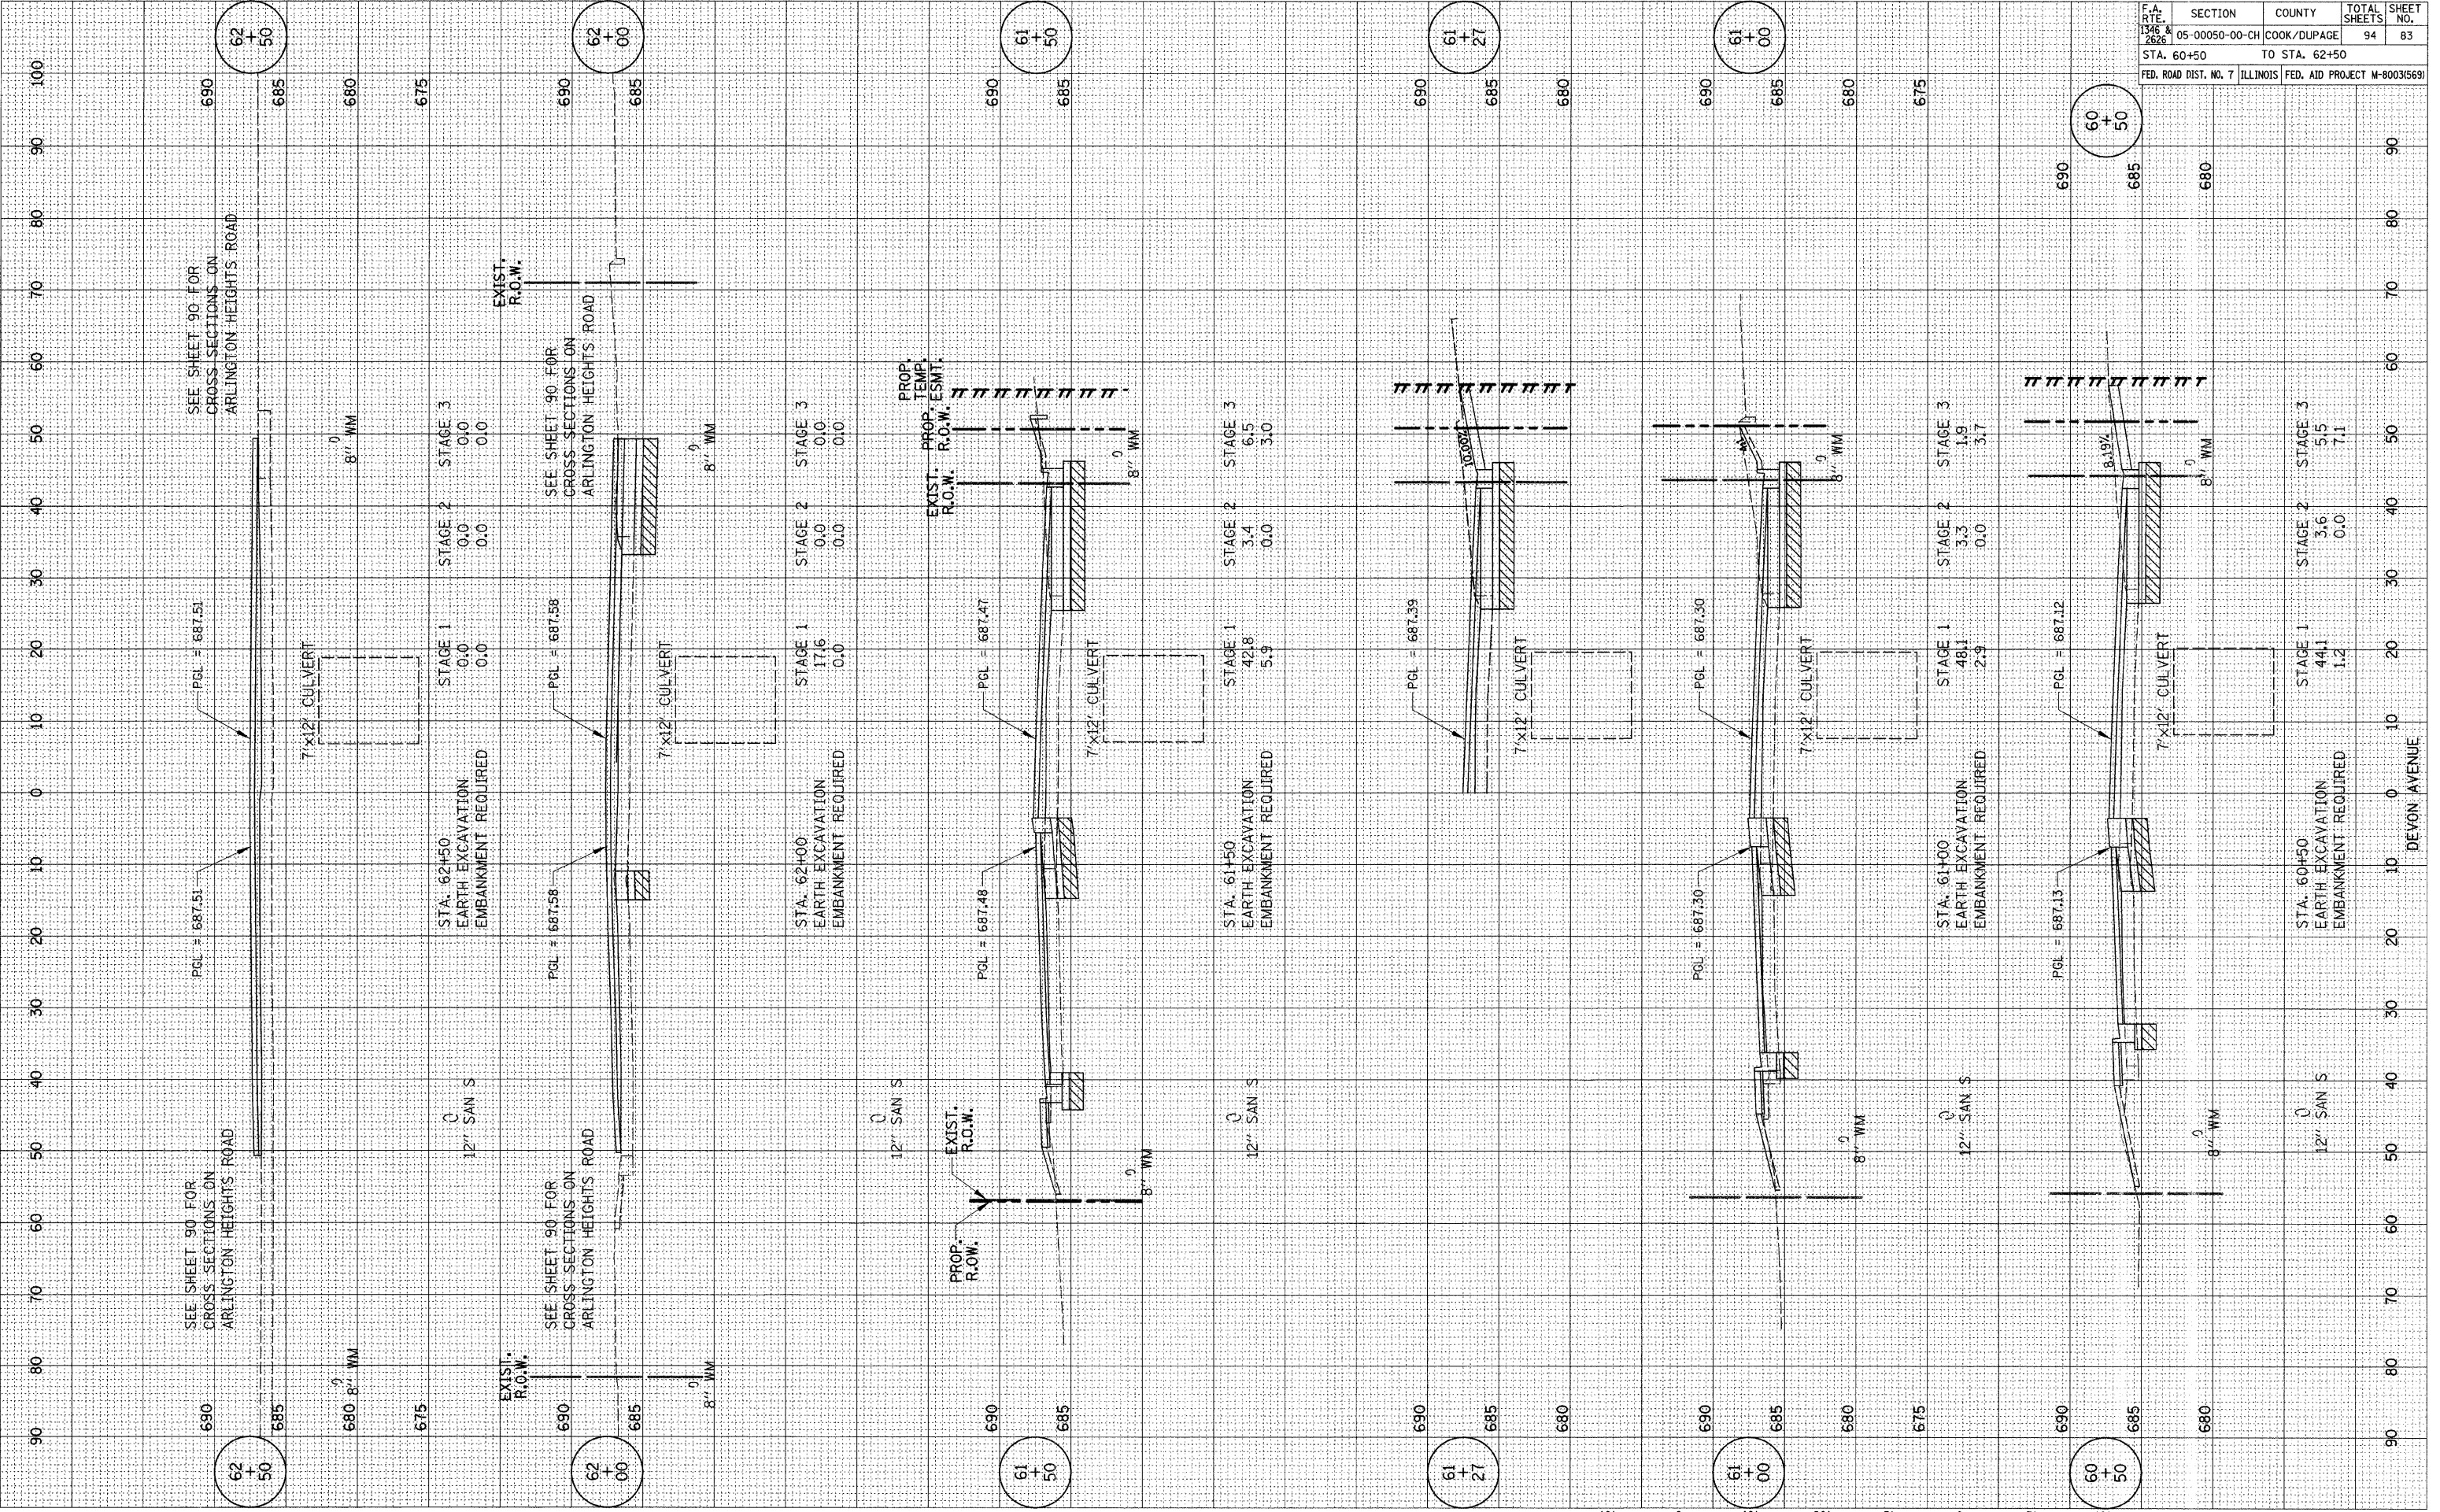

DEVON AVENUE

STA. 60+50 TO STA. 62+50