


F.A.U. SITE NO. 1346 & 2626	SECTION 05-00050-00-CH	COUNTY COOK/DUPAGE	TOTAL SHEETS 94	SHEET NO. 89
STA. 11+65		TO STA. 13+00		
FED. ROAD DIST. NO. 7		ILLINOIS		
		FED. AID PROJECT M-8003(569)		

DATE	BY
SURVEYED	BY
NOTE BOOK	NO.
AREAS CHECKED	

DATE	BY
SURVEYED	BY
NOTE BOOK	NO.
AREAS CHECKED	

PLOT DATE = #DATE#
 FILE NAME = #FILE#
 PLOT SCALE = #SCALE#
 REFERENCE = #REF#

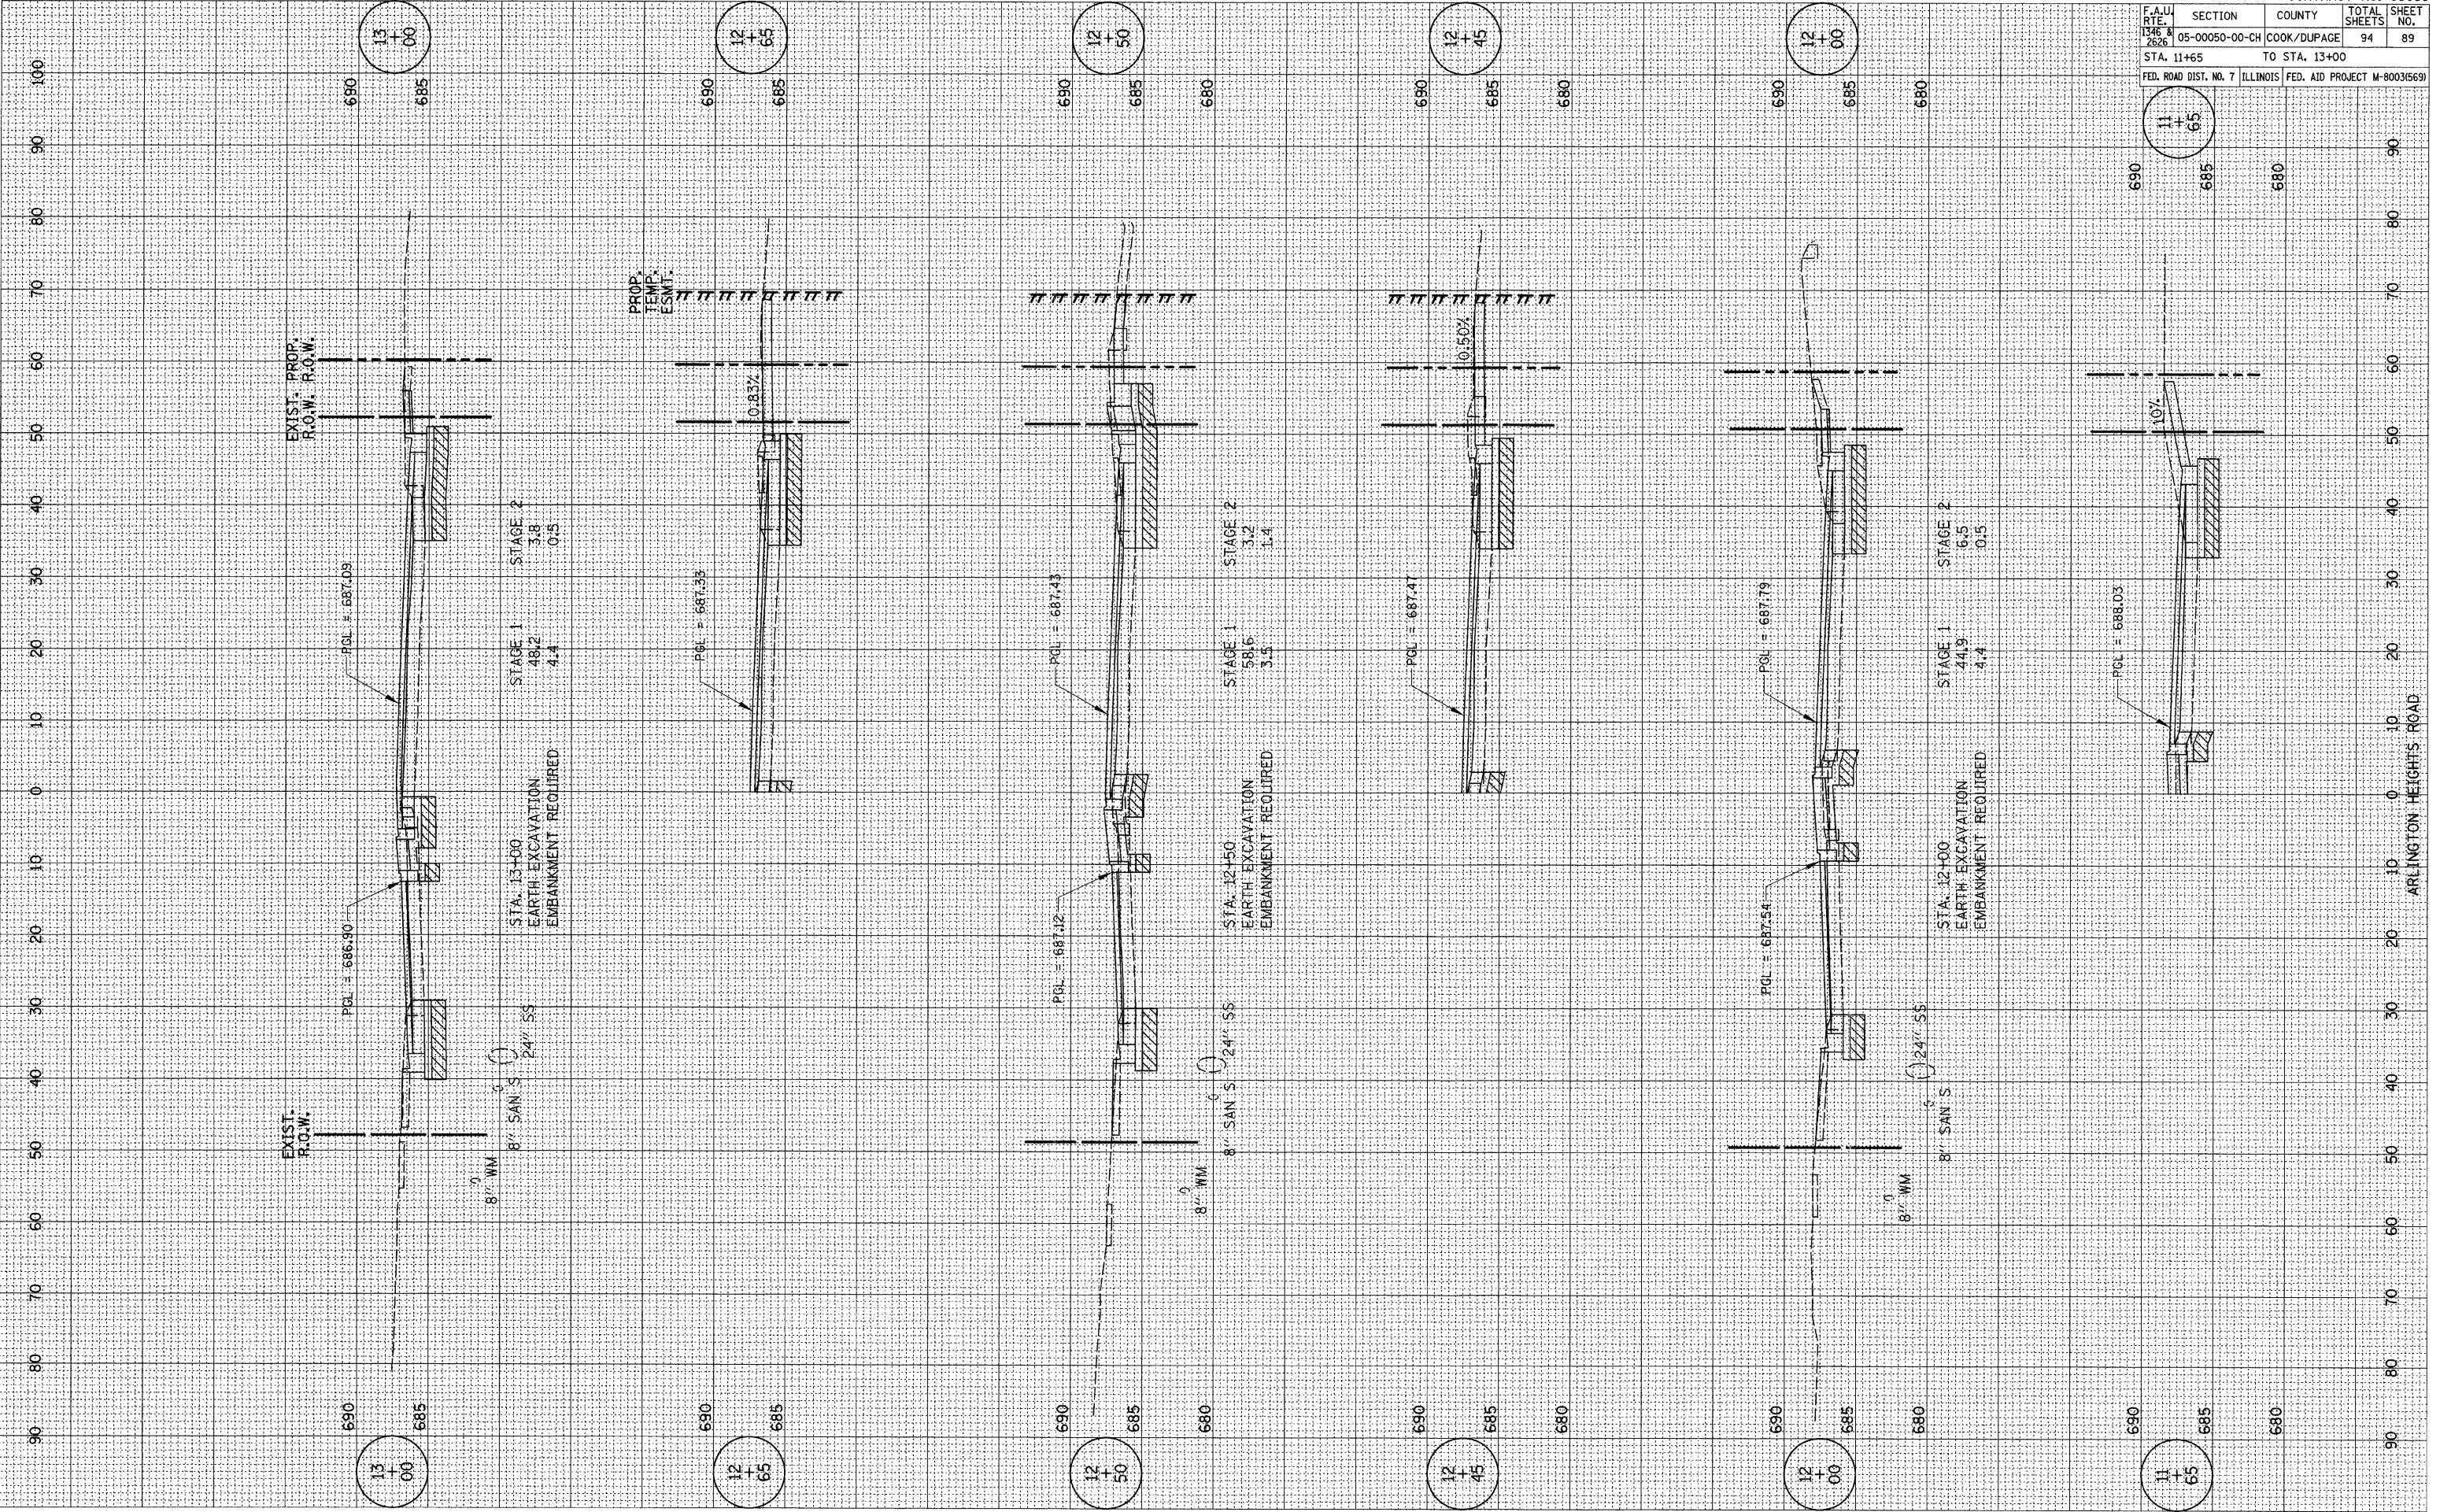

ARLINGTON HEIGHTS ROAD

STA. 11+65 TO STA. 13+00