


F. A. U. REL.	SECTION	COUNTY	TOTAL SHEETS	SHEET NO.
2906	02-00077-00-WR	COOK	073	041
STA.		TO STA.		
FED. ROAD DIST. NO. 1		ILLINOIS	FED. AID PROJECT	M-8003(596)

CONTRACT #63061

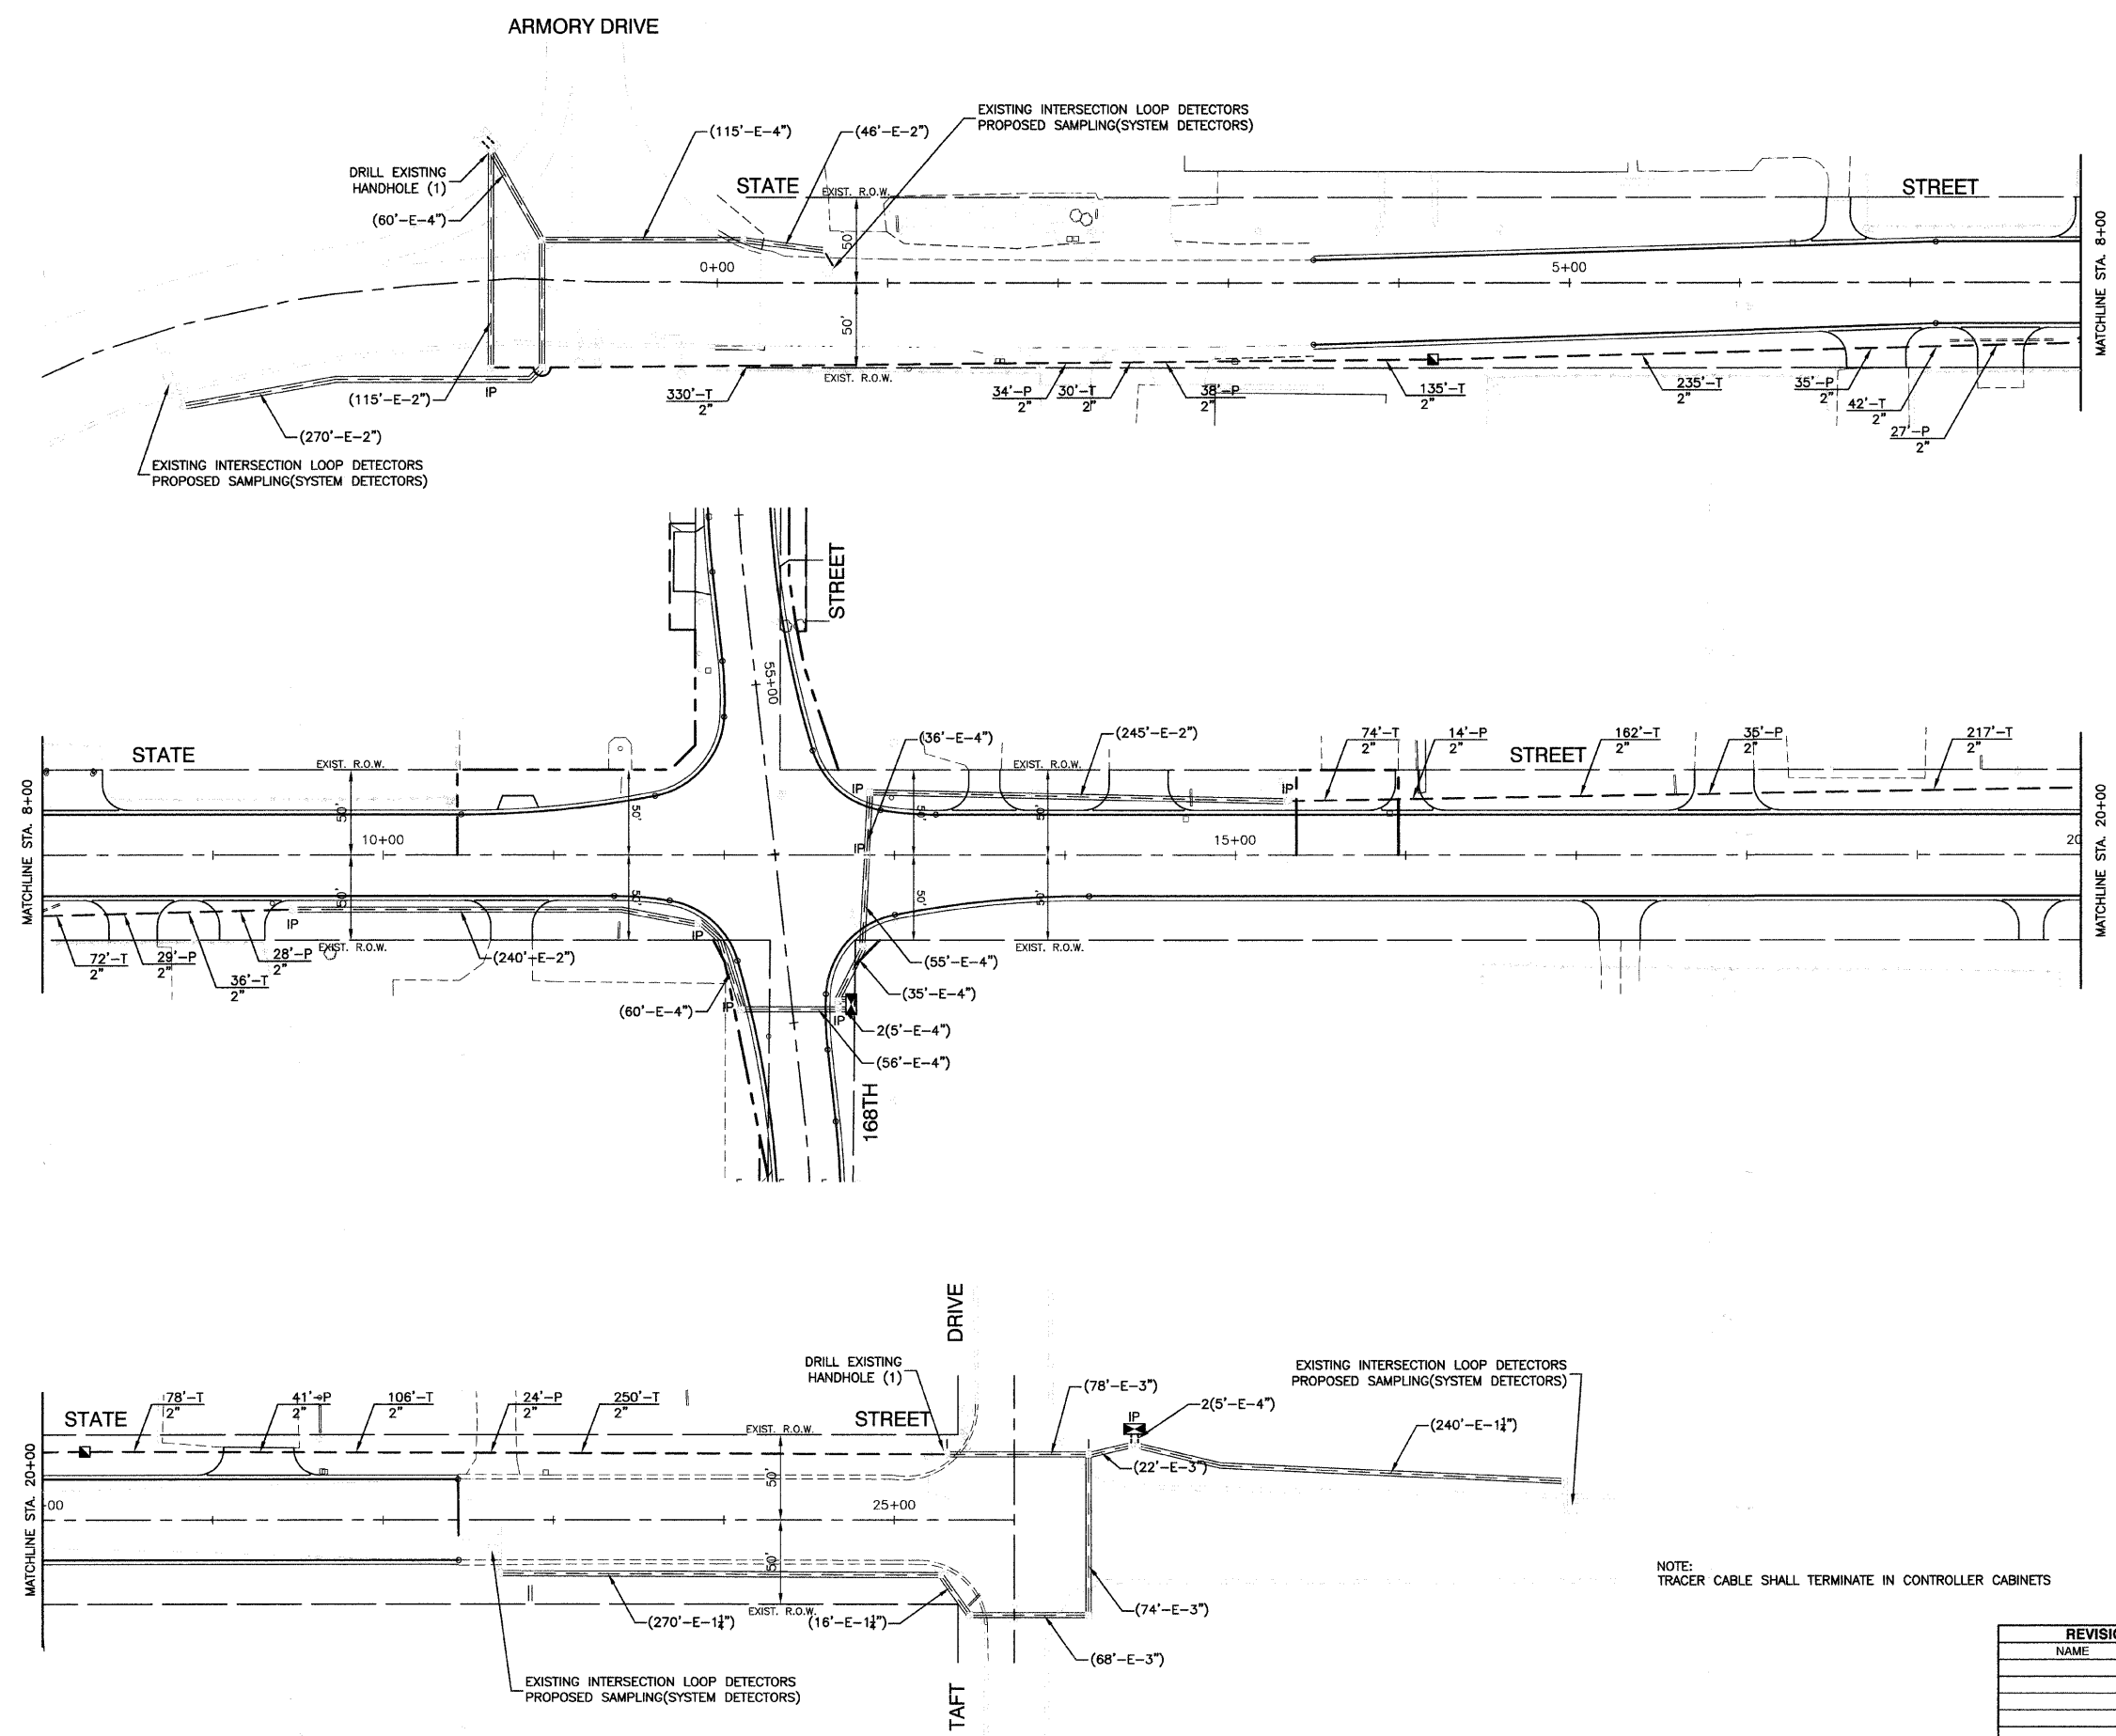

INTERCONNECT PLAN LEGEND

	PROPOSED	EXISTING
CONTROLLER		
MASTER CONTROLLER		
HANDHOLE		
DOUBLE HANDHOLE		
HEAVY DUTY HANDHOLE		
G.S. CONDUIT IN GROUND		
DETECTOR LOOP		
TELEPHONE CONNECTION		
COMMON TRENCH		
UNIT DUCT		
SYSTEM		
INTERSECTION		

NOTE: TRACER CABLE SHALL TERMINATE IN CONTROLLER CABINETS

REVISIONS	
NAME	DATE

ILLINOIS DEPARTMENT OF TRANSPORTATION

STATE STREET AND 168TH STREET INTERSECTION IMPROVEMENT INTERCONNECT PLAN

SCALE: VERT. NA  
HORIZ. 1"=50'  
DATE 7/22/08

DRAWN BY RG  
CHECKED BY MRS

ROBINSON ENGINEERING, LTD.  
1700 SOUTH PARK AVENUE SOUTH HOLLAND, ILLINOIS 60473  
708/231-6100 FAX 708/231-9529  
ILLINOIS DESIGN FIRM REGISTRATION NO. 184001228