


F. A. U. RITE	SECTION	COUNTY	TOTAL SHEETS	SHEET NO.
2906	02-00077-00-WR	COOK	073	053
STA. 8+53.20		TO STA. 9+17.20		
FED. ROAD DIST. NO. 1	ILLINOIS	FED. AID PROJECT	M-8003(596)	


CONTRACT #63061

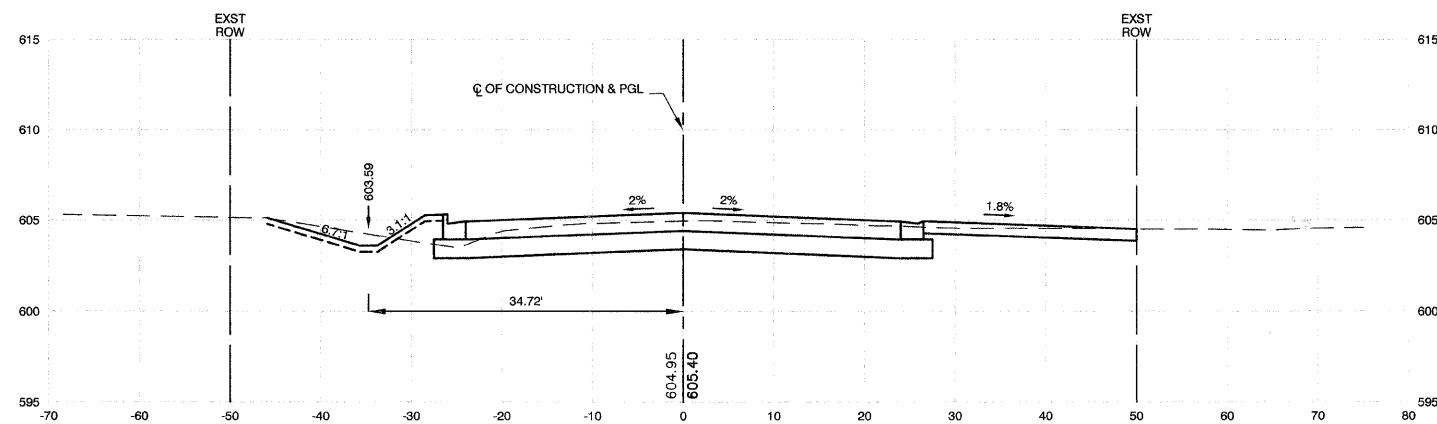

9+17.20

CUT=74


FILL=4

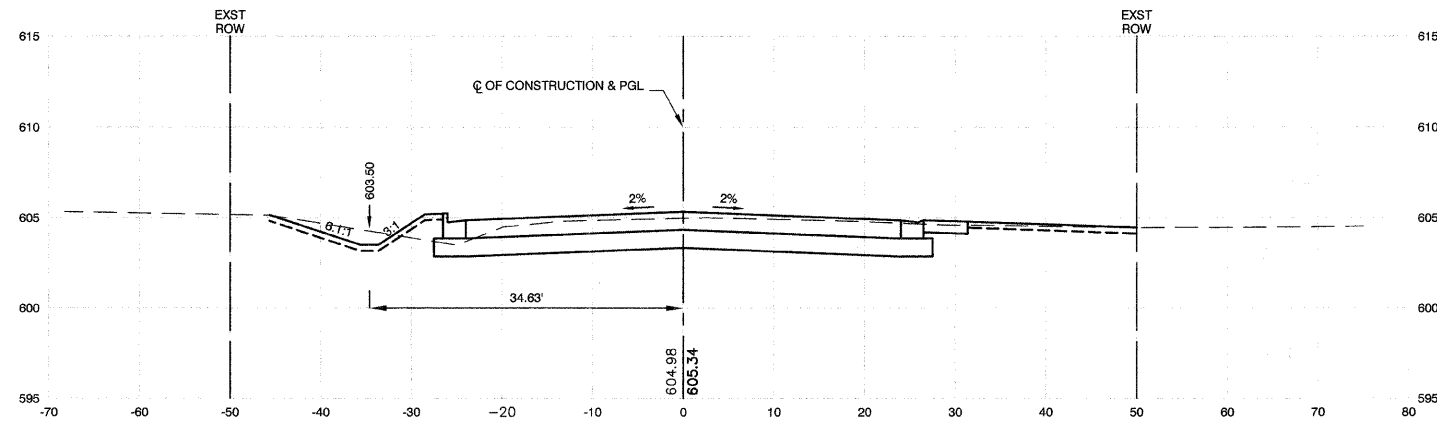

9+00

CUT=76

FILL=4

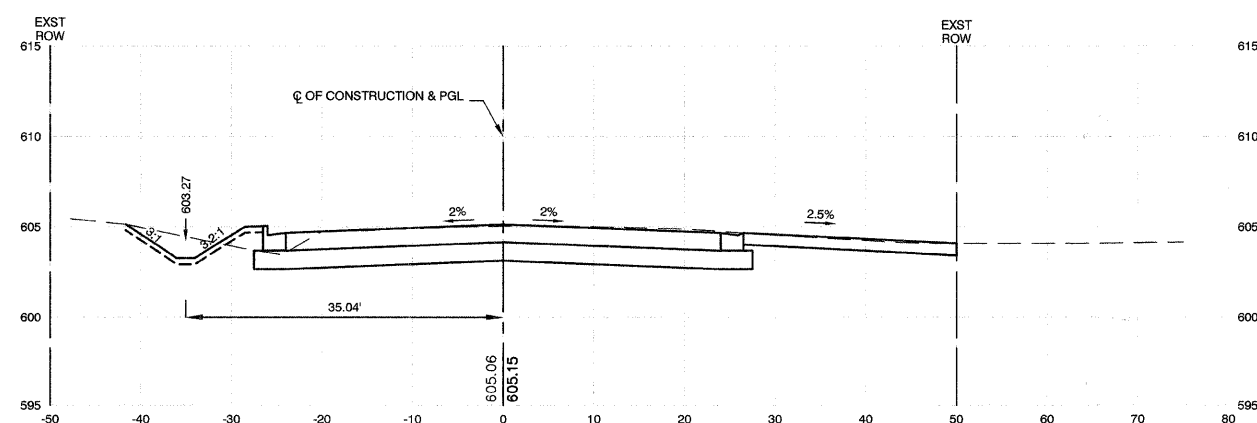

8+53.20

CUT=97

FILL=3

REVISIONS	
NAME	DATE

ILLINOIS DEPARTMENT OF TRANSPORTATION

STATE STREET AND 168TH STREET  
INTERSECTION IMPROVEMENT  
CROSS SECTIONS  
STATE STREET

SCALE: VERT. 1"=5'  
HORIZ. 1"=10'

DATE 7/22/08

DRAWN BY RG/TR  
CHECKED BY EA/PKB