


TYPICAL CROSS SECTION - 11 FOOT MEDIAN
 124+49 TO 127+42
 132+58 TO 137+67
 143+48 TO 151+93

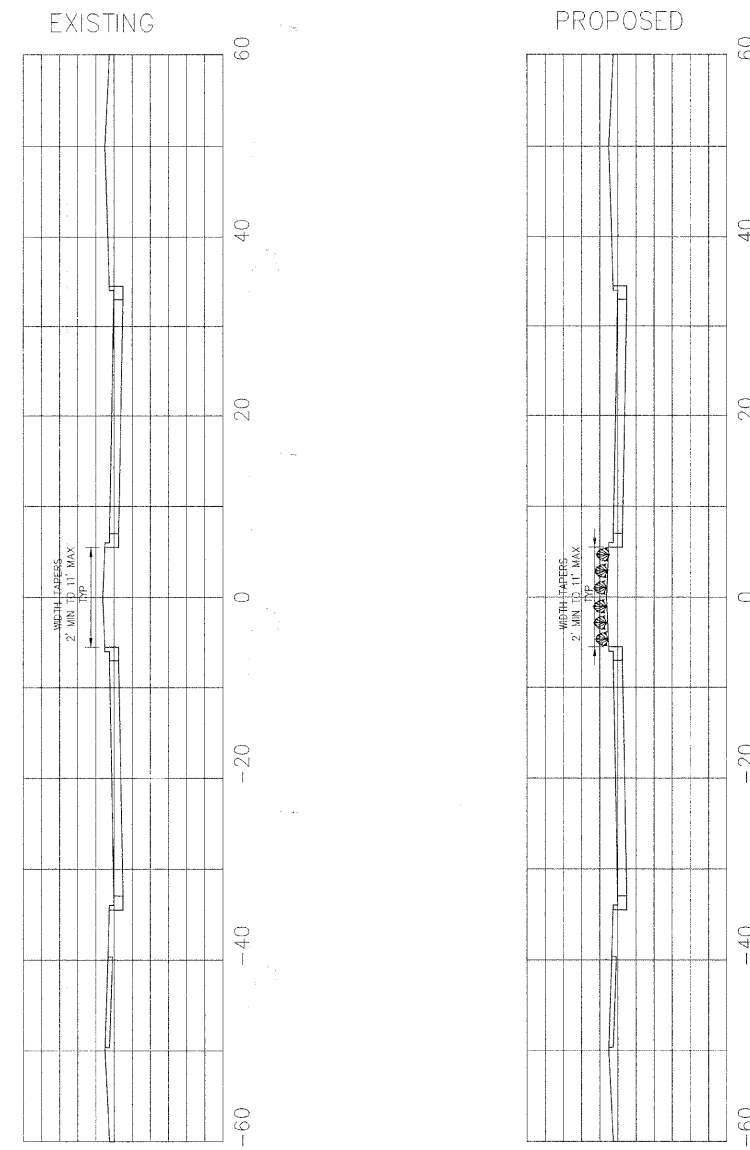

TYPICAL CROSS SECTION - TAPERING MEDIAN
 124+19 TO 124+49
 127+42 TO 128+21
 132+33 TO 132+58
 137+67 TO 137+98
 143+26 TO 143+48
 151+93 TO 153+44

FILE NAME =	USER NAME = WJM	DESIGNED - WJM	REVISED -	STATE OF ILLINOIS DEPARTMENT OF TRANSPORTATION	PLAINFIELD/NAPERVILLE ROAD MEDIAN LANDSCAPING	F.A. RTE.	SECTION	COUNTY	TOTAL SHEETS	SHEET NO.	
		DRAWN - MLN	REVISED -			07-00137-00-LS	WILL	8	4		
		CHECKED - SLD	REVISED -			CONTRACT NO. 63065					
		DATE - 08-25-08	REVISED -			FED. ROAD DIST. NO. ILLINOIS FED. AID PROJECT					

SCALE: 1"=10' H & V | SHEET NO. 4 OF 8 SHEETS | EXISTING AND PROPOSED TYPICAL CROSS SECTIONS