
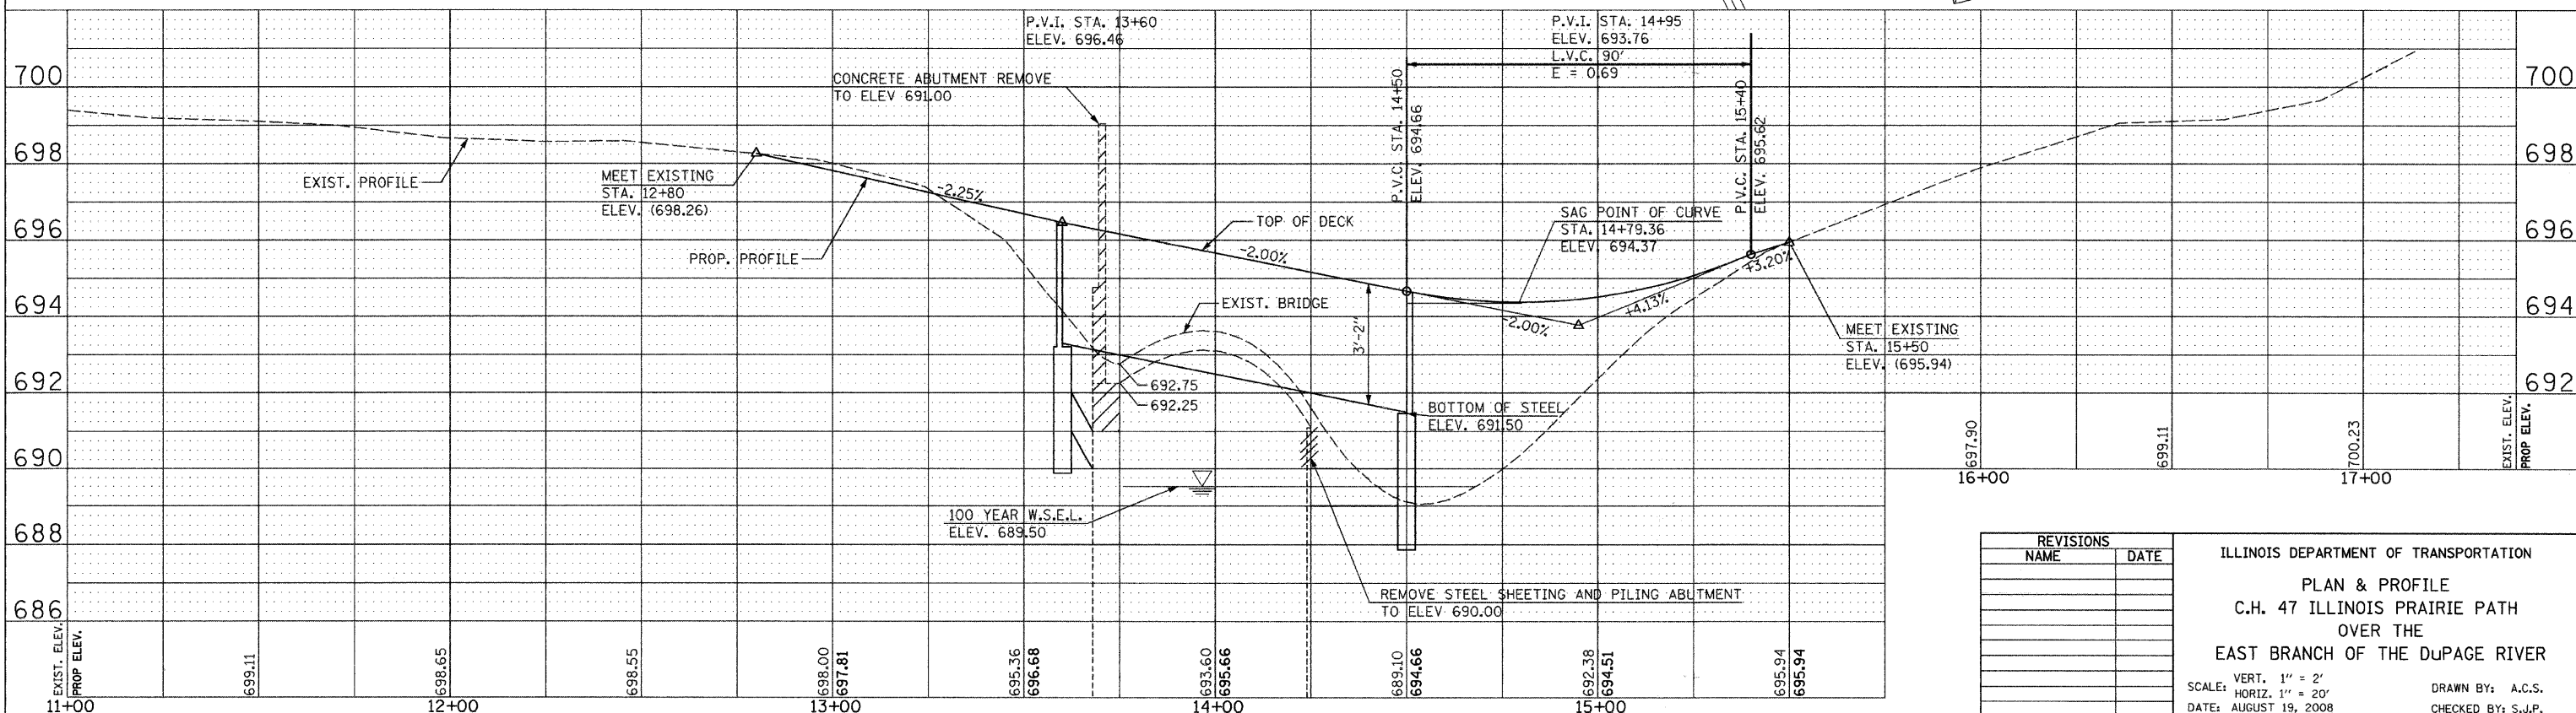


F.A.U. RTE.	SECTION	COUNTY	TOTAL SHEETS	SHEET NO.
99-00313-03-BT	DuPAGE	ILLINOIS	18	6
STA. TO STA.		FED. AID PROJECT		
CONTRACT NO. 63069				

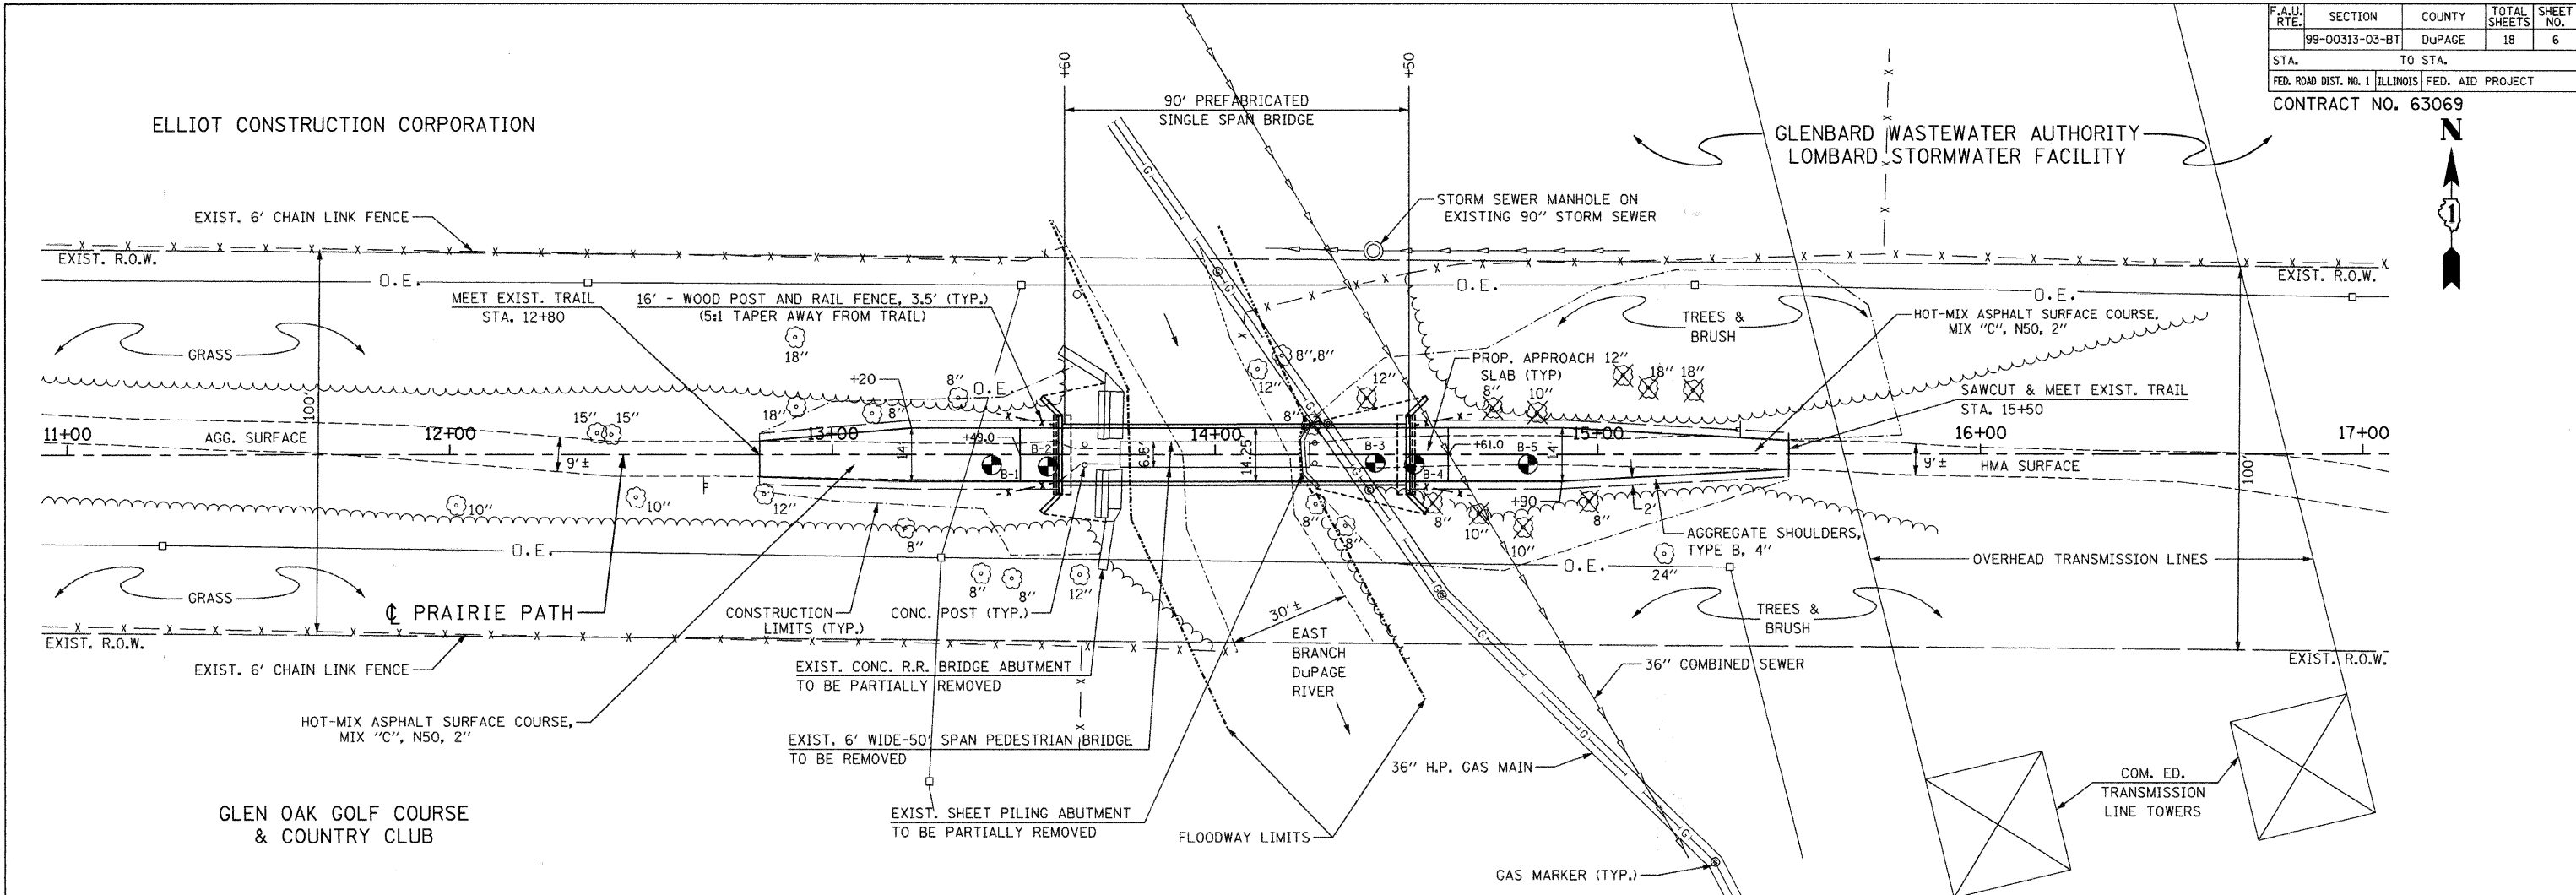

REVISIONS	
NAME	DATE

ILLINOIS DEPARTMENT OF TRANSPORTATION
 PLAN & PROFILE
 C.H. 47 ILLINOIS PRAIRIE PATH
 OVER THE
 EAST BRANCH OF THE DUPAGE RIVER

SCALE: VERT. 1" = 2'
 HORIZ. 1" = 20'

DATE: AUGUST 19, 2008

DRAWN BY: A.C.S.
 CHECKED BY: S.J.P.