
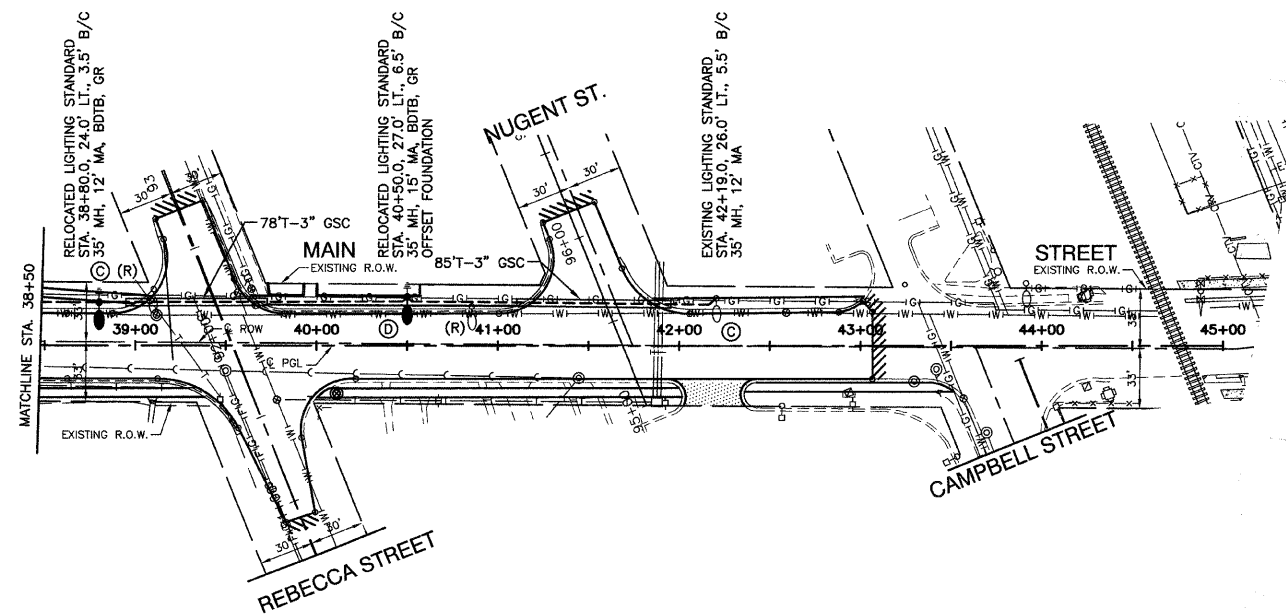
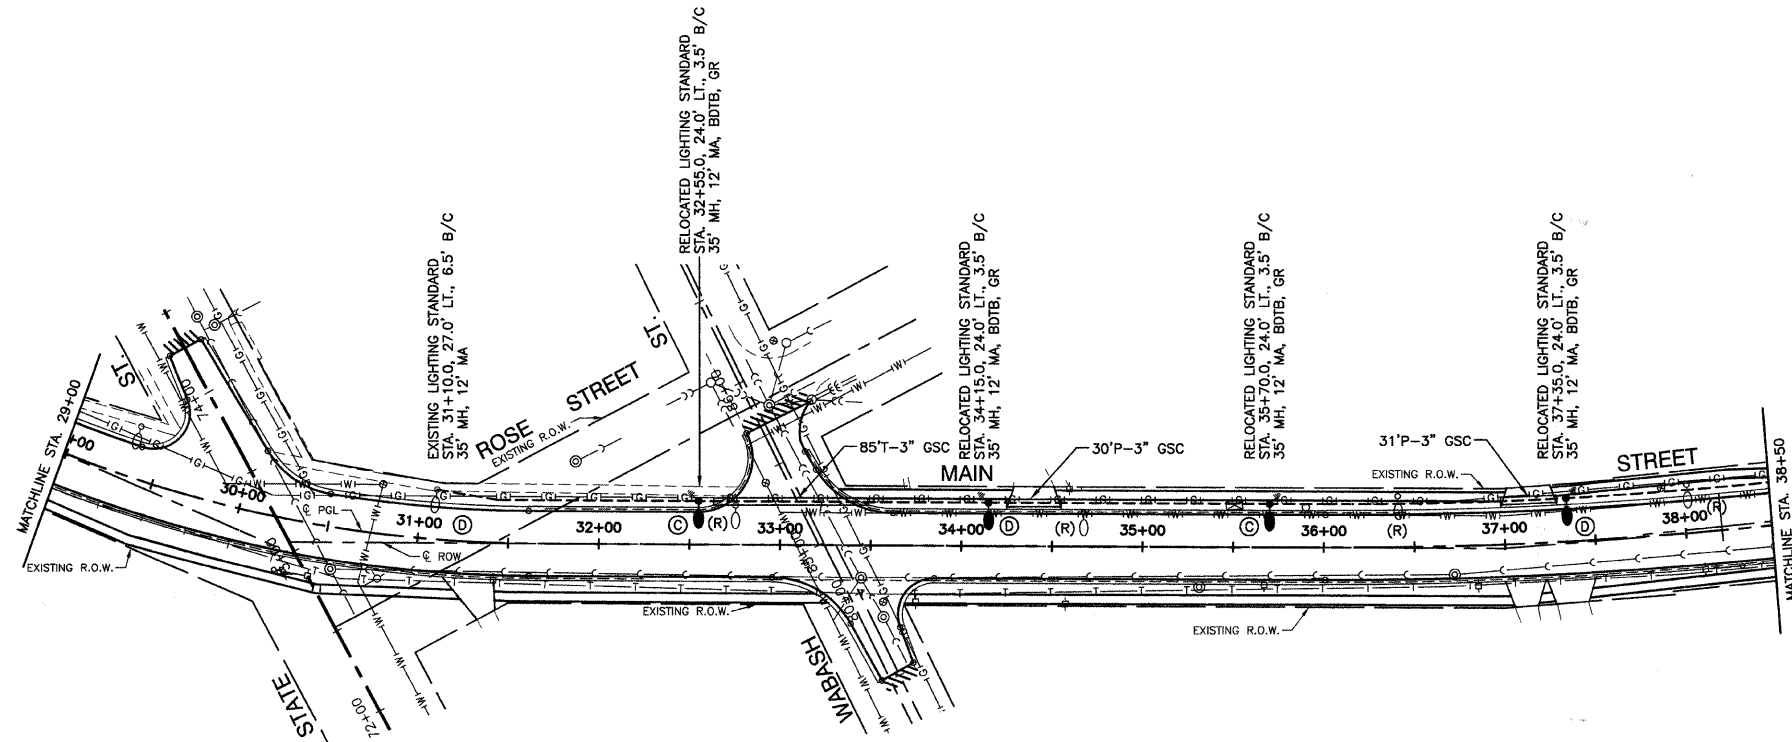


FAU RTE	SECTION	COUNTY	TOTAL SHEETS	SHEET NO
3603	03-00049-00-FP	COOK	045	020
STA.		TO STA.		
FED. ROAD DIST. NO. 1		ILLINOIS	FED. AID PROJECT M8003 (559)	

CONTRACT #63078

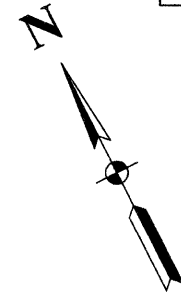

LEGEND

- ⊕⊕ EXISTING COM ED LIGHT ON WOOD POLE
- ⊕ EXISTING POWER POLE
- ⊙ EXISTING STREET LIGHT, 35' MH, 250W HPS MC3
- RELOCATED LIGHT STANDARD, 250W HPS, 240V, 1PH LUMINAIRE, 35' MH
- ⊕ GROUND ROD, 5/8" DIA. x 10'
- P — CONDUIT, PUSHED, GALVANIZED STEEL, SIZE AS MARKED
- T — CONDUIT, TRENCHED, GALVANIZED STEEL, SIZE AS MARKED
- UNIT DUCT, 3-1/2", NO.2 AWG AND NO.4 GROUND, 600V IN 1-1/4" POLYETHYLENE DUCT FOR ROADWAY LIGHTING.
- (R) EXISTING STREET LIGHT TO BE RELOCATED
- LT. LEFT
- RT. RIGHT
- MH MOUNTING HEIGHT
- MA MAST ARM
- B/C BACK OF CURB
- B/EP BACK OF EDGE OF PAVEMENT
- BDTB BREAKAWAY DEVICE, TRANSFORMER BASE, LOW PROFILE TYPE
- GR GROUND ROD, 5/8" DIA. x 10'

BENCH MARK: #96

N FLANGE OF HYD N SIDE GLENWOOD CHICAGO HEIGHTS RD
BETWEEN GLENWOOD OAKS AND FOREST PRESERVE
ELEVATION = 621.80

REVISIONS	
NAME	DATE

ILLINOIS DEPARTMENT OF TRANSPORTATION

**MAIN STREET IMPROVEMENTS
NORTH MAIN STREET TO CAMPBELL STREET
STREET LIGHTING**

SCALE: VERT. NA
HORIZ. 1"=50'
DATE: 7-24-08
DRAWN BY: LTL
CHECKED BY: WPD