


FAU RTE.	SECTION	COUNTY	TOTAL SHEETS	SHEET NO.
3603	03-00049-00-FP	COOK	045	027
STA.		TO STA.		
FED. ROAD DIST. NO. 1	ILLINOIS	FED. AID PROJECT M8003 (559)		

CONTRACT #63078

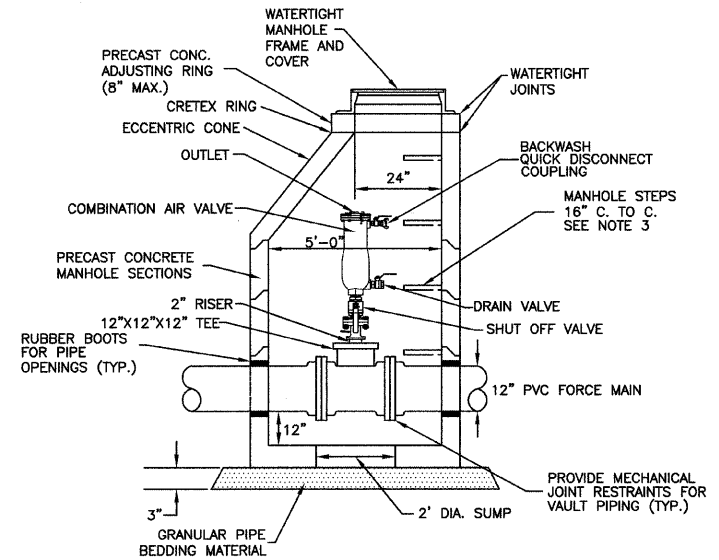

- NOTES:
1. VAULT SHALL BE CONSTRUCTED OF PRECAST, REINFORCED CONCRETE SECTIONS PER ASTM C-478.
 2. ALL JOINTS BETWEEN MANHOLE SECTIONS SHALL BE SEALED WITH MASTIC JOINT MATERIAL.
 3. STEPS TO BE CONSTRUCTED OF COPOLYMER POLYPROPYLENE, INJECTION MOLDED AROUND STEEL STEPS.

AIR RELEASE VALVE VAULT
SCALE: NOT TO SCALE

REVISIONS	
NAME	DATE

ILLINOIS DEPARTMENT OF TRANSPORTATION

**MAIN STREET IMPROVEMENTS
NORTH MAIN STREET TO CAMPBELL STREET
CONSTRUCTION DETAILS**

SCALE: VERT. NA
HORIZ. NA
DATE 7-24-08

DRAWN BY EC
CHECKED BY WPD

ROBINSON ENGINEERING, LTD.
17000 SOUTH PARK AVENUE SOUTH HOLLAND, ILLINOIS 60473
(708) 381-8700 FAX (708) 381-0829
ILLINOIS DESIGN FIRM REGISTRATION NO. 146001126 02268-DTLS-01 - P02