
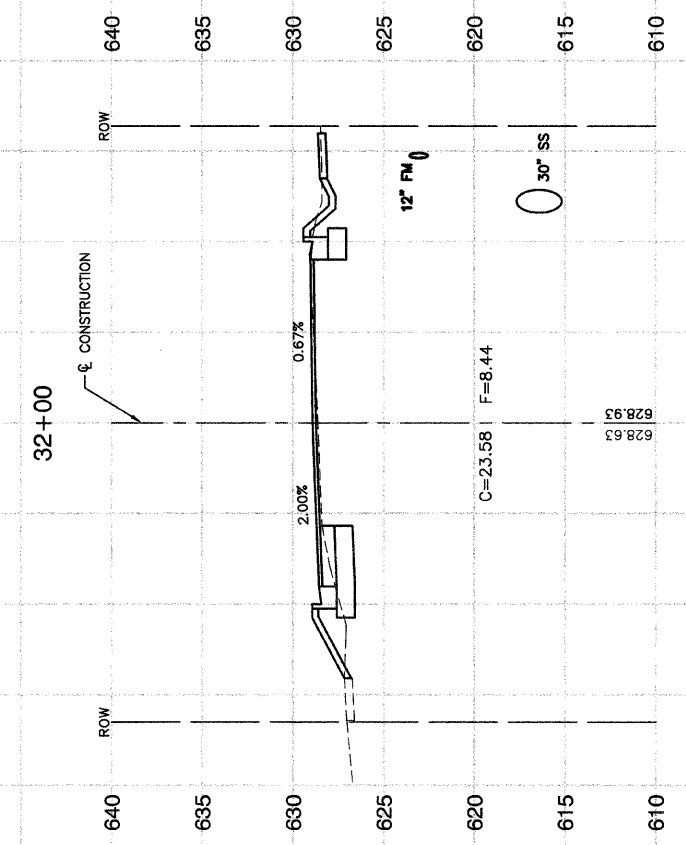
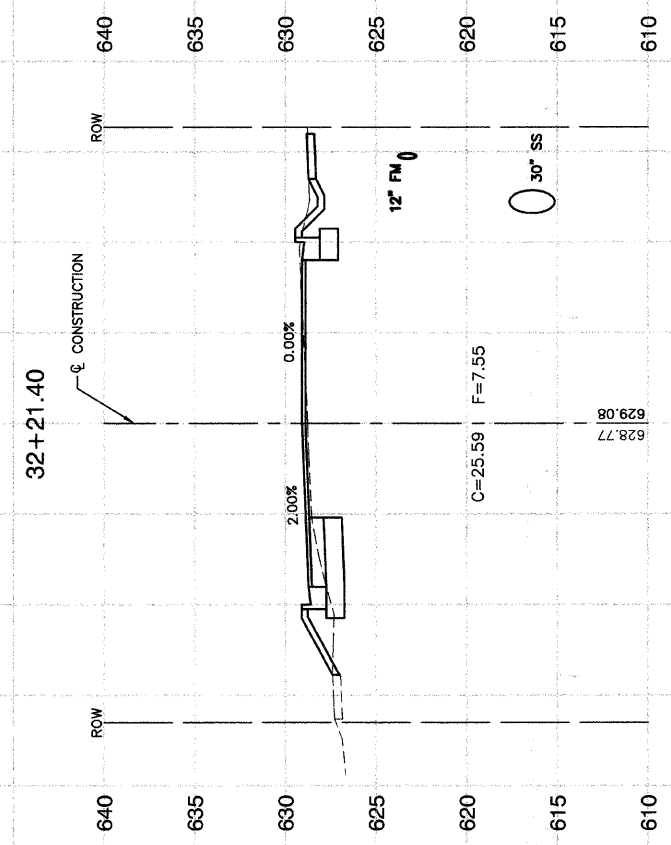


FAU RTE.	SECTION	COUNTY	TOTAL SHEETS	SHEET NO.
3603	03-00049-00-FP	COOK	045	038
STA.	TO STA.			
FED. ROAD DIST. NO. 1	ILLINOIS	FED. AID PROJECT MB003 (559)		

CONTRACT #63078

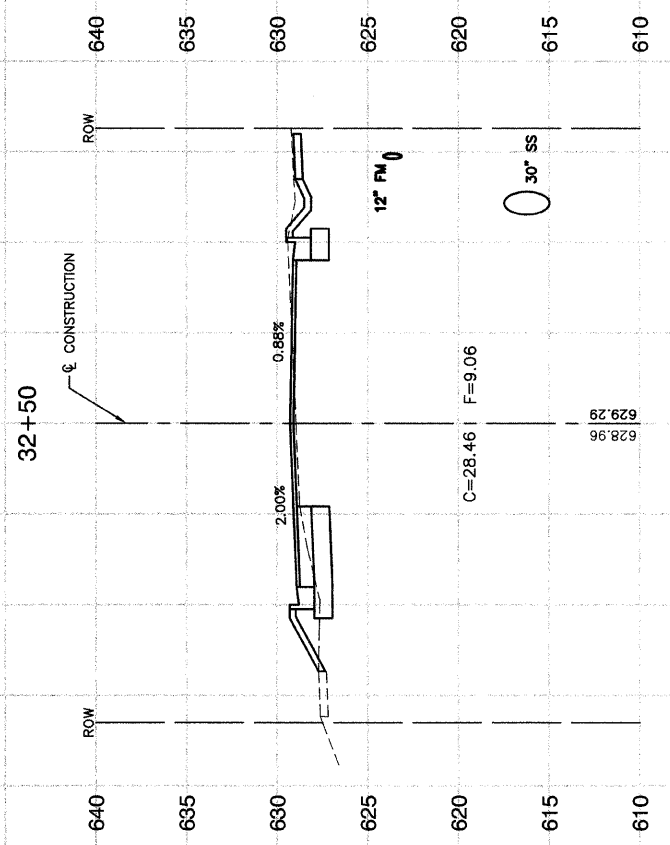

REVISIONS	
NAME	DATE

ILLINOIS DEPARTMENT OF TRANSPORTATION  
**MAIN STREET IMPROVEMENTS**  
**NORTH MAIN STREET TO CAMPBELL STREET**  
**CROSS SECTIONS**

SCALE: VERT. 1"=5'  
 HORIZ. 1"=10'  
 DATE 7-24-08  
 DRAWN BY EC  
 CHECKED BY WPD

**ROBINSON ENGINEERING, LTD.**  
 17000 SOUTH PARK AVENUE SOUTH HOLLAND, ILLINOIS 60473  
 (708) 381-6700 FAX (708) 381-3828  
 ILLINOIS DESIGN FIRM REGISTRATION NO. 124601128 02266-XSEC-01 - 10