


FAU RE.	SECTION	COUNTY	TOTAL SHEETS	SHEET NO.
3603	03-00049-00-FP	COOK	045	041
STA.		TO STA.		
FED. ROAD DIST. NO. 1		ILLINOIS	FED. AID PROJECT M8003 (559)	

CONTRACT #63078

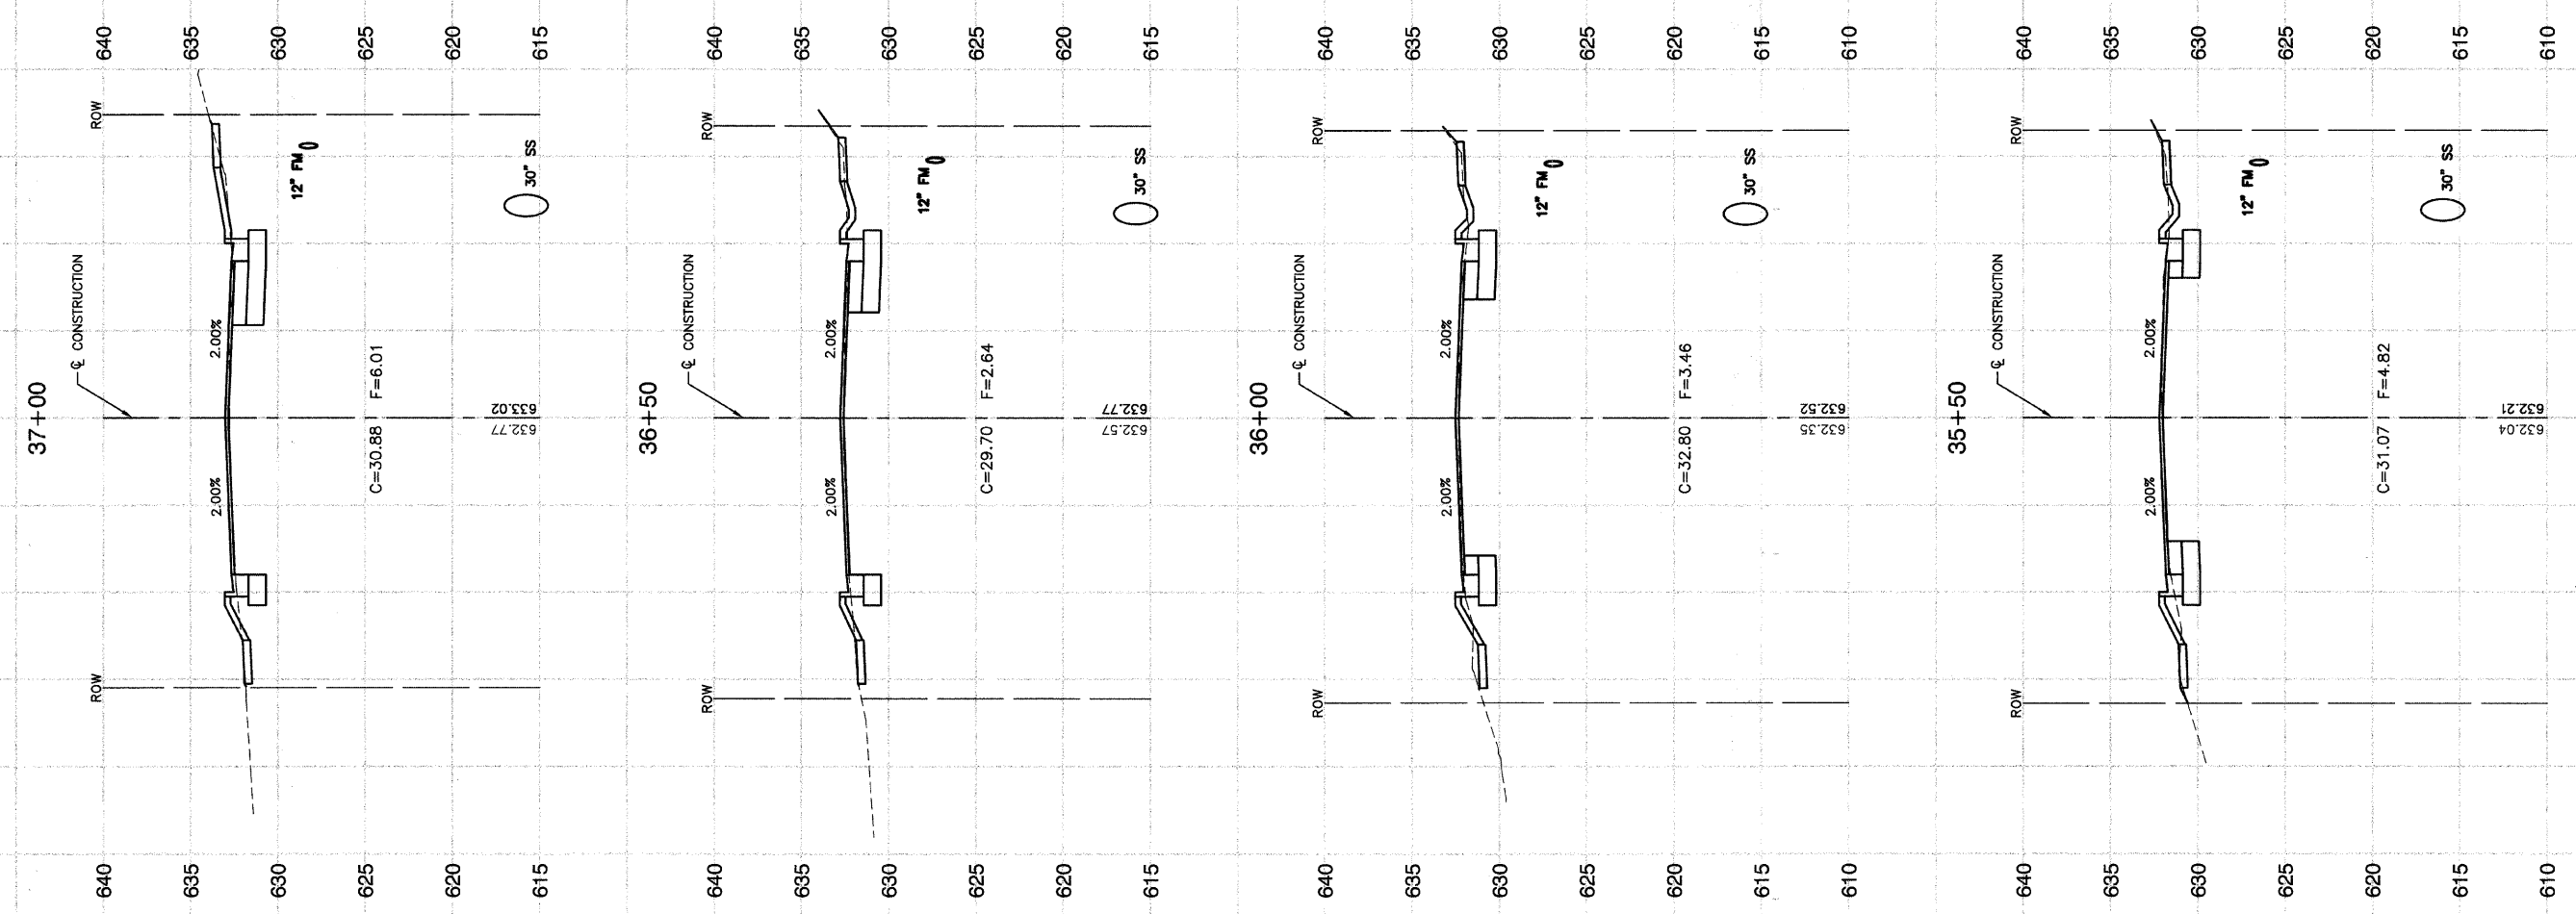

60
50
40
30
20
10
0
10
20
30
40
50
60

REVISIONS	
NAME	DATE

ILLINOIS DEPARTMENT OF TRANSPORTATION

MAIN STREET IMPROVEMENTS
NORTH MAIN STREET TO CAMPBELL STREET
CROSS SECTIONS

SCALE: VERT. 1"=5'
 HORIZ. 1"=10'

DATE: 7-24-08

DRAWN BY: EC
 CHECKED BY: WPD