


P. A. U. MILE	SECTION	COUNTY	TOTAL SHEETS	SHEET NO.
2774	08-00106-00-RS	COOK	019	009
STA.		TO STA.		
FED. ROAD DIST. NO.	ILLINOIS	FED. AID PROJECT		

CONTRACT #63079

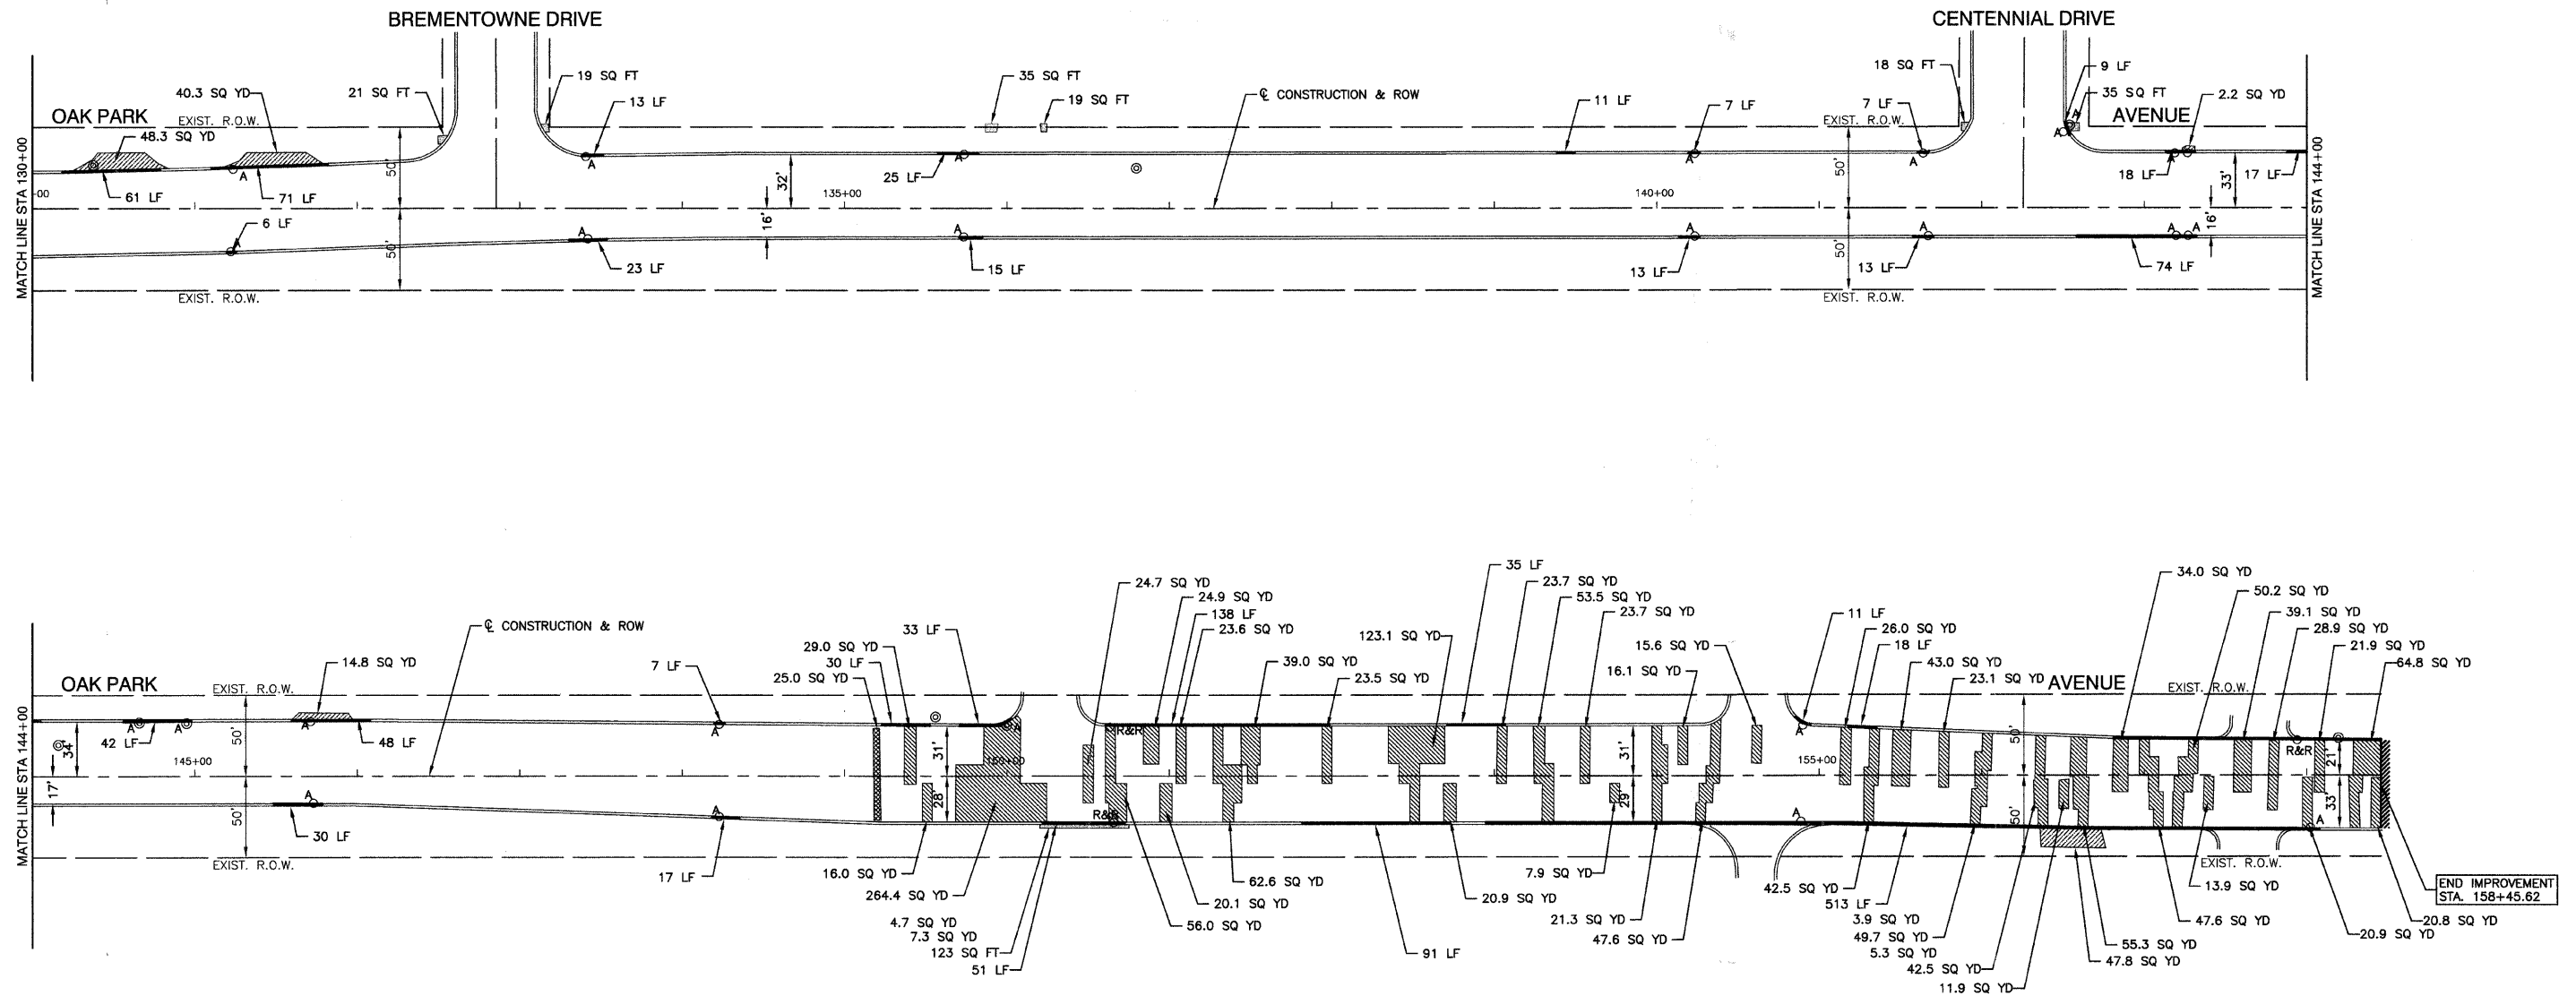

**LEGEND**

- CLASS D PATCHES
- CLASS B PATCHES \*
- HMA DRIVEWAY REMOVAL AND REPLACEMENT
- CONCRETE DRIVEWAY REMOVAL AND REPLACEMENT
- CONCRETE SIDEWALK REMOVAL AND REPLACEMENT
- BUTT JOINTS
- CURB & GUTTER REMOVAL AND REPLACEMENT
- A STRUCTURE TO BE ADJUSTED
- R STRUCTURE TO BE RECONSTRUCTED
- R&R STRUCTURE TO BE REMOVED AND REPLACED
- DL DETECTOR LOOP

**NOTE:**  
LIMIT OF CONSTRUCTION ON ALL SIDE STREETS IS THE RADIUS RETURN PLUS 10' BUTT JOINT

\*Revised 10-6-08

REVISIONS	
NAME	DATE

ILLINOIS DEPARTMENT OF TRANSPORTATION

**OAK PARK AVENUE STREET RESURFACING PAVEMENT PLANS**

SCALE: VERT. NA  
HORIZ. 1"=50'  
DATE: 07/30/08  
DRAWN BY: AG  
CHECKED BY: WPD