


PLOT DATE = Fri Aug 01 13:17:59 2008
 FILE NAME = c:\p\projects\2008\891\argofay\argofay.dwg
 PLOT SCALE = 10.0000 / IN.
 USER NAME = gromb

ORIGINAL SURVEY PLOTTED
 SURVEY PLOTTED
 TEMPLATE AREAS CHECKED

NO. BY DATE
 SURVEY PLOTTED
 NOTE BOOK AREAS CHECKED

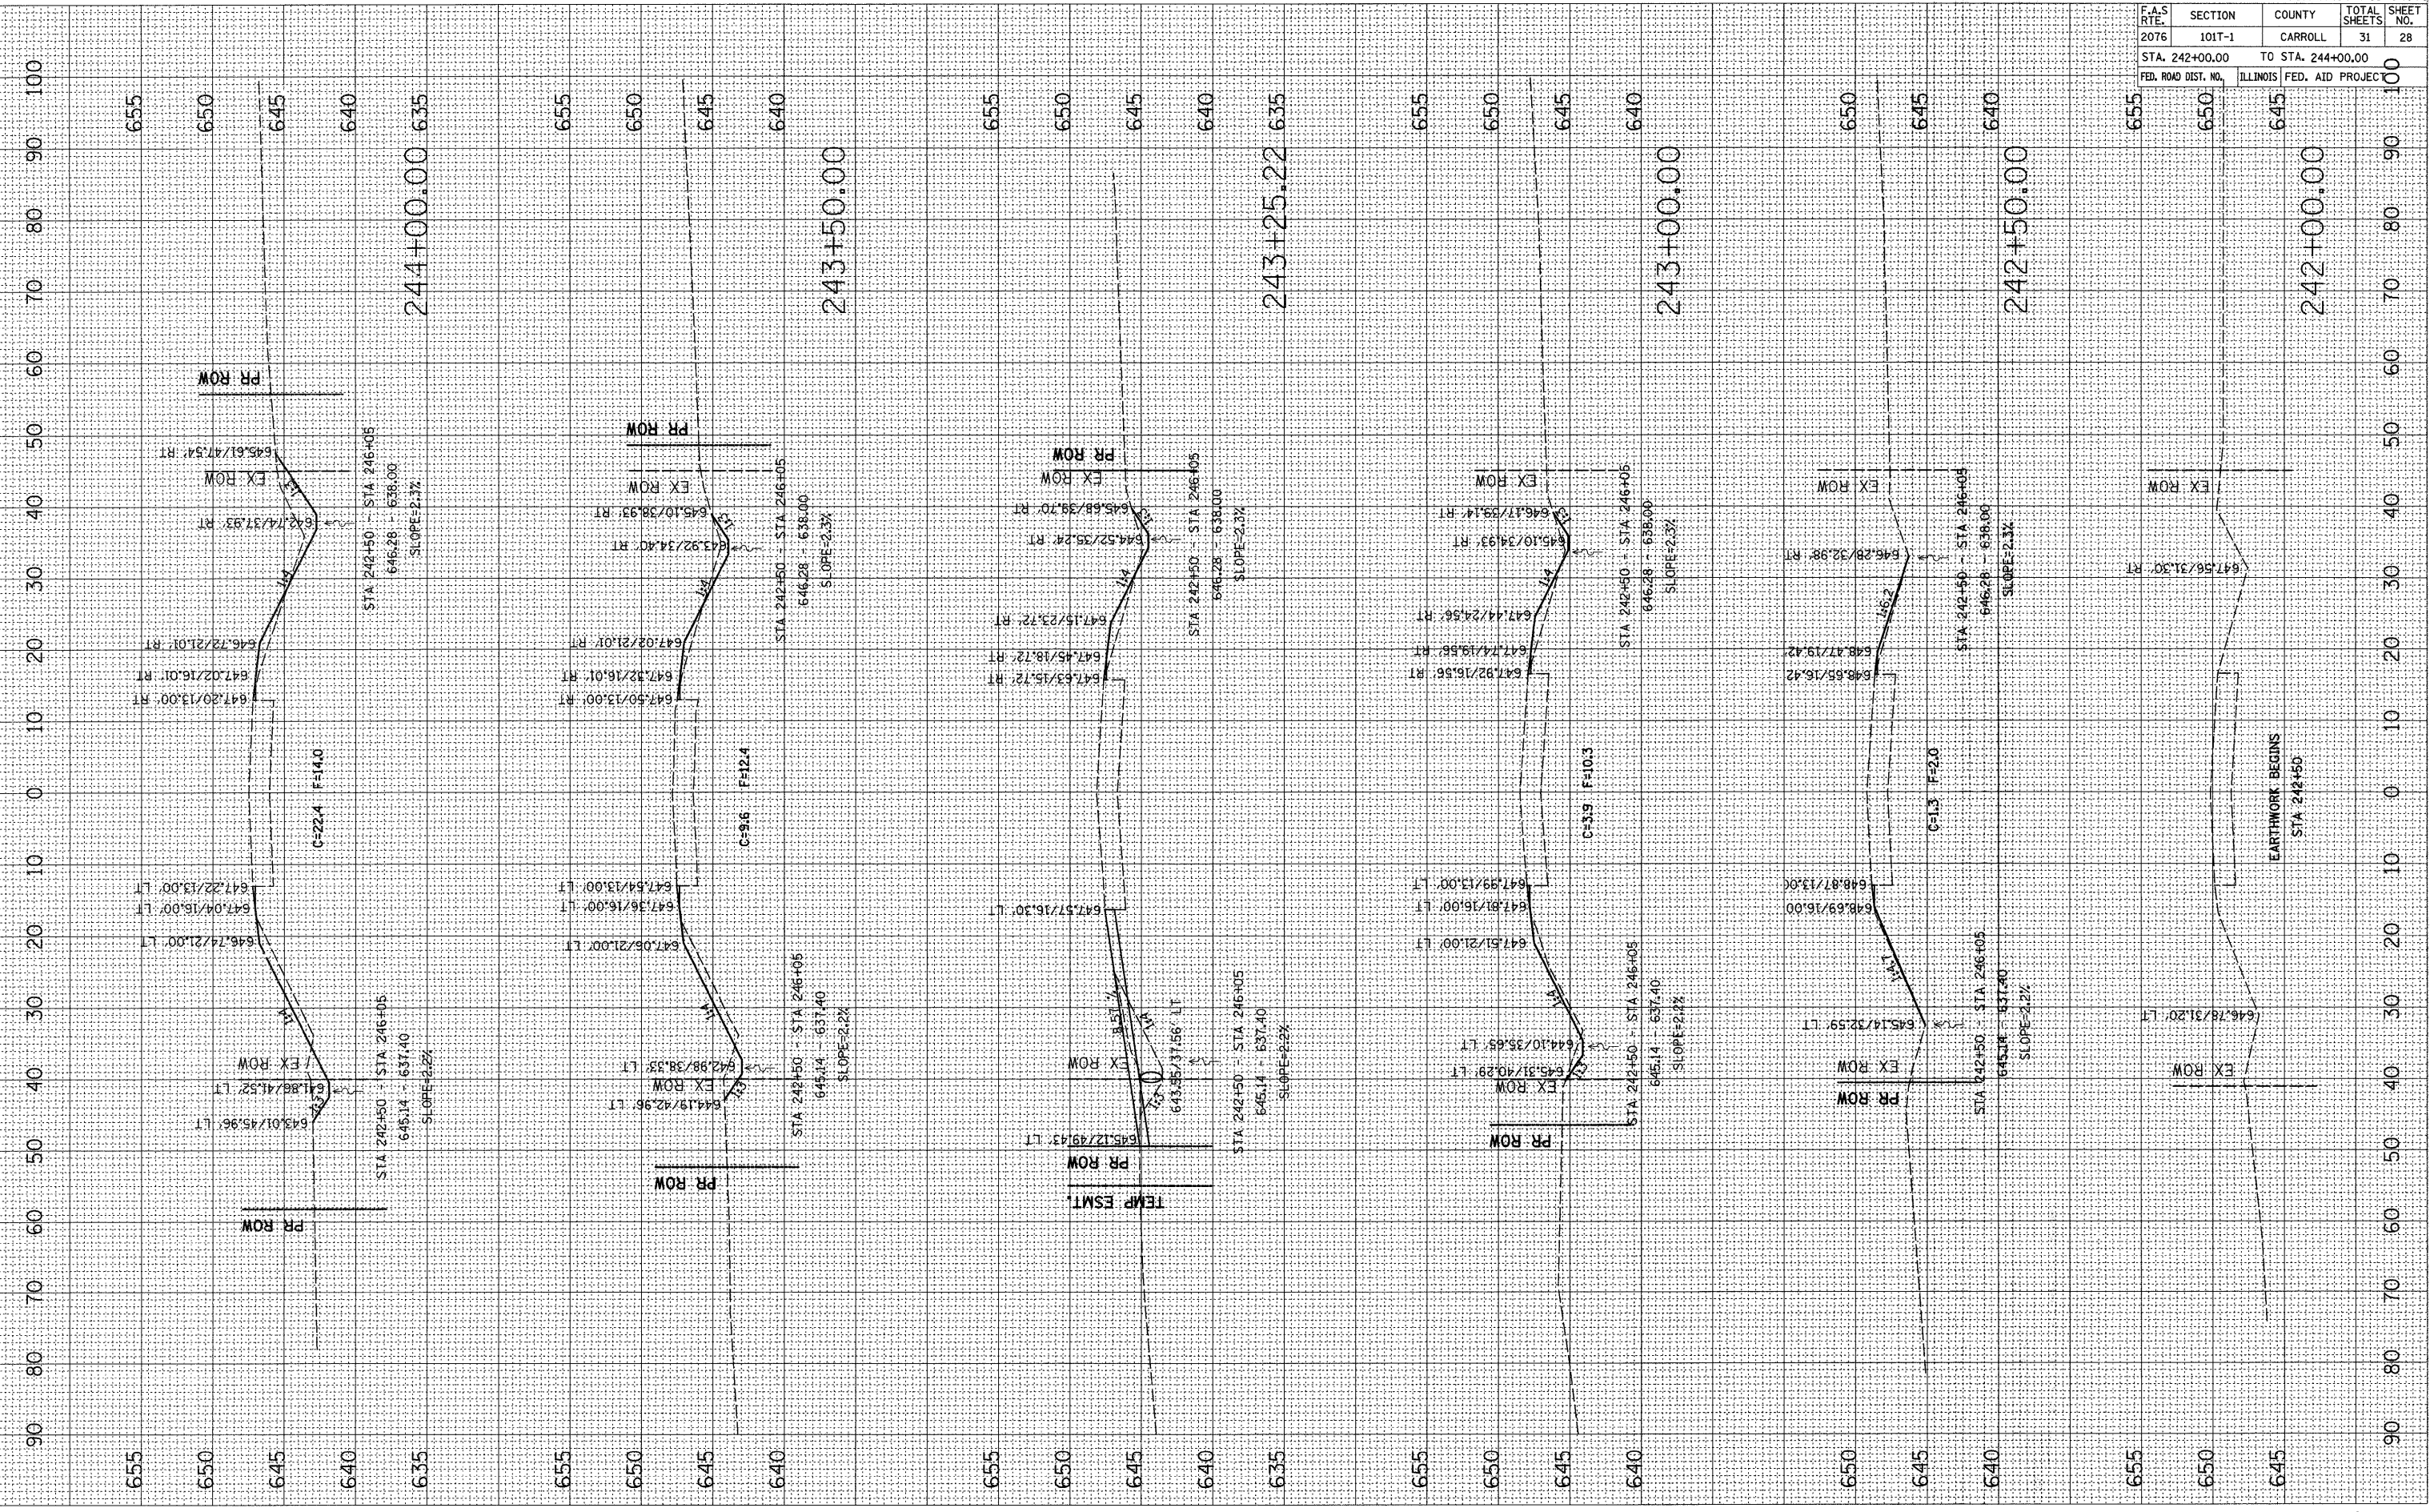

CONTRACT NO. 64979				
F.A.S. RTE.	SECTION	COUNTY	TOTAL SHEETS	SHEET NO.
2076	101T-1	CARROLL	31	28
STA. 242+00.00		TO STA. 244+00.00		100
FED. ROAD DIST. NO.		ILLINOIS FED. AID PROJEC		