


FINAL SURVEY	BY	DATE
SURVEYED		
PLOTTED		
NOTE BOOK		
AREAS		
AREAS CHECKED		
NO.		

ORIGINAL SURVEY	BY	DATE
SURVEYED		
PLOTTED		
NOTE BOOK		
AREAS		
AREAS CHECKED		
NO.		

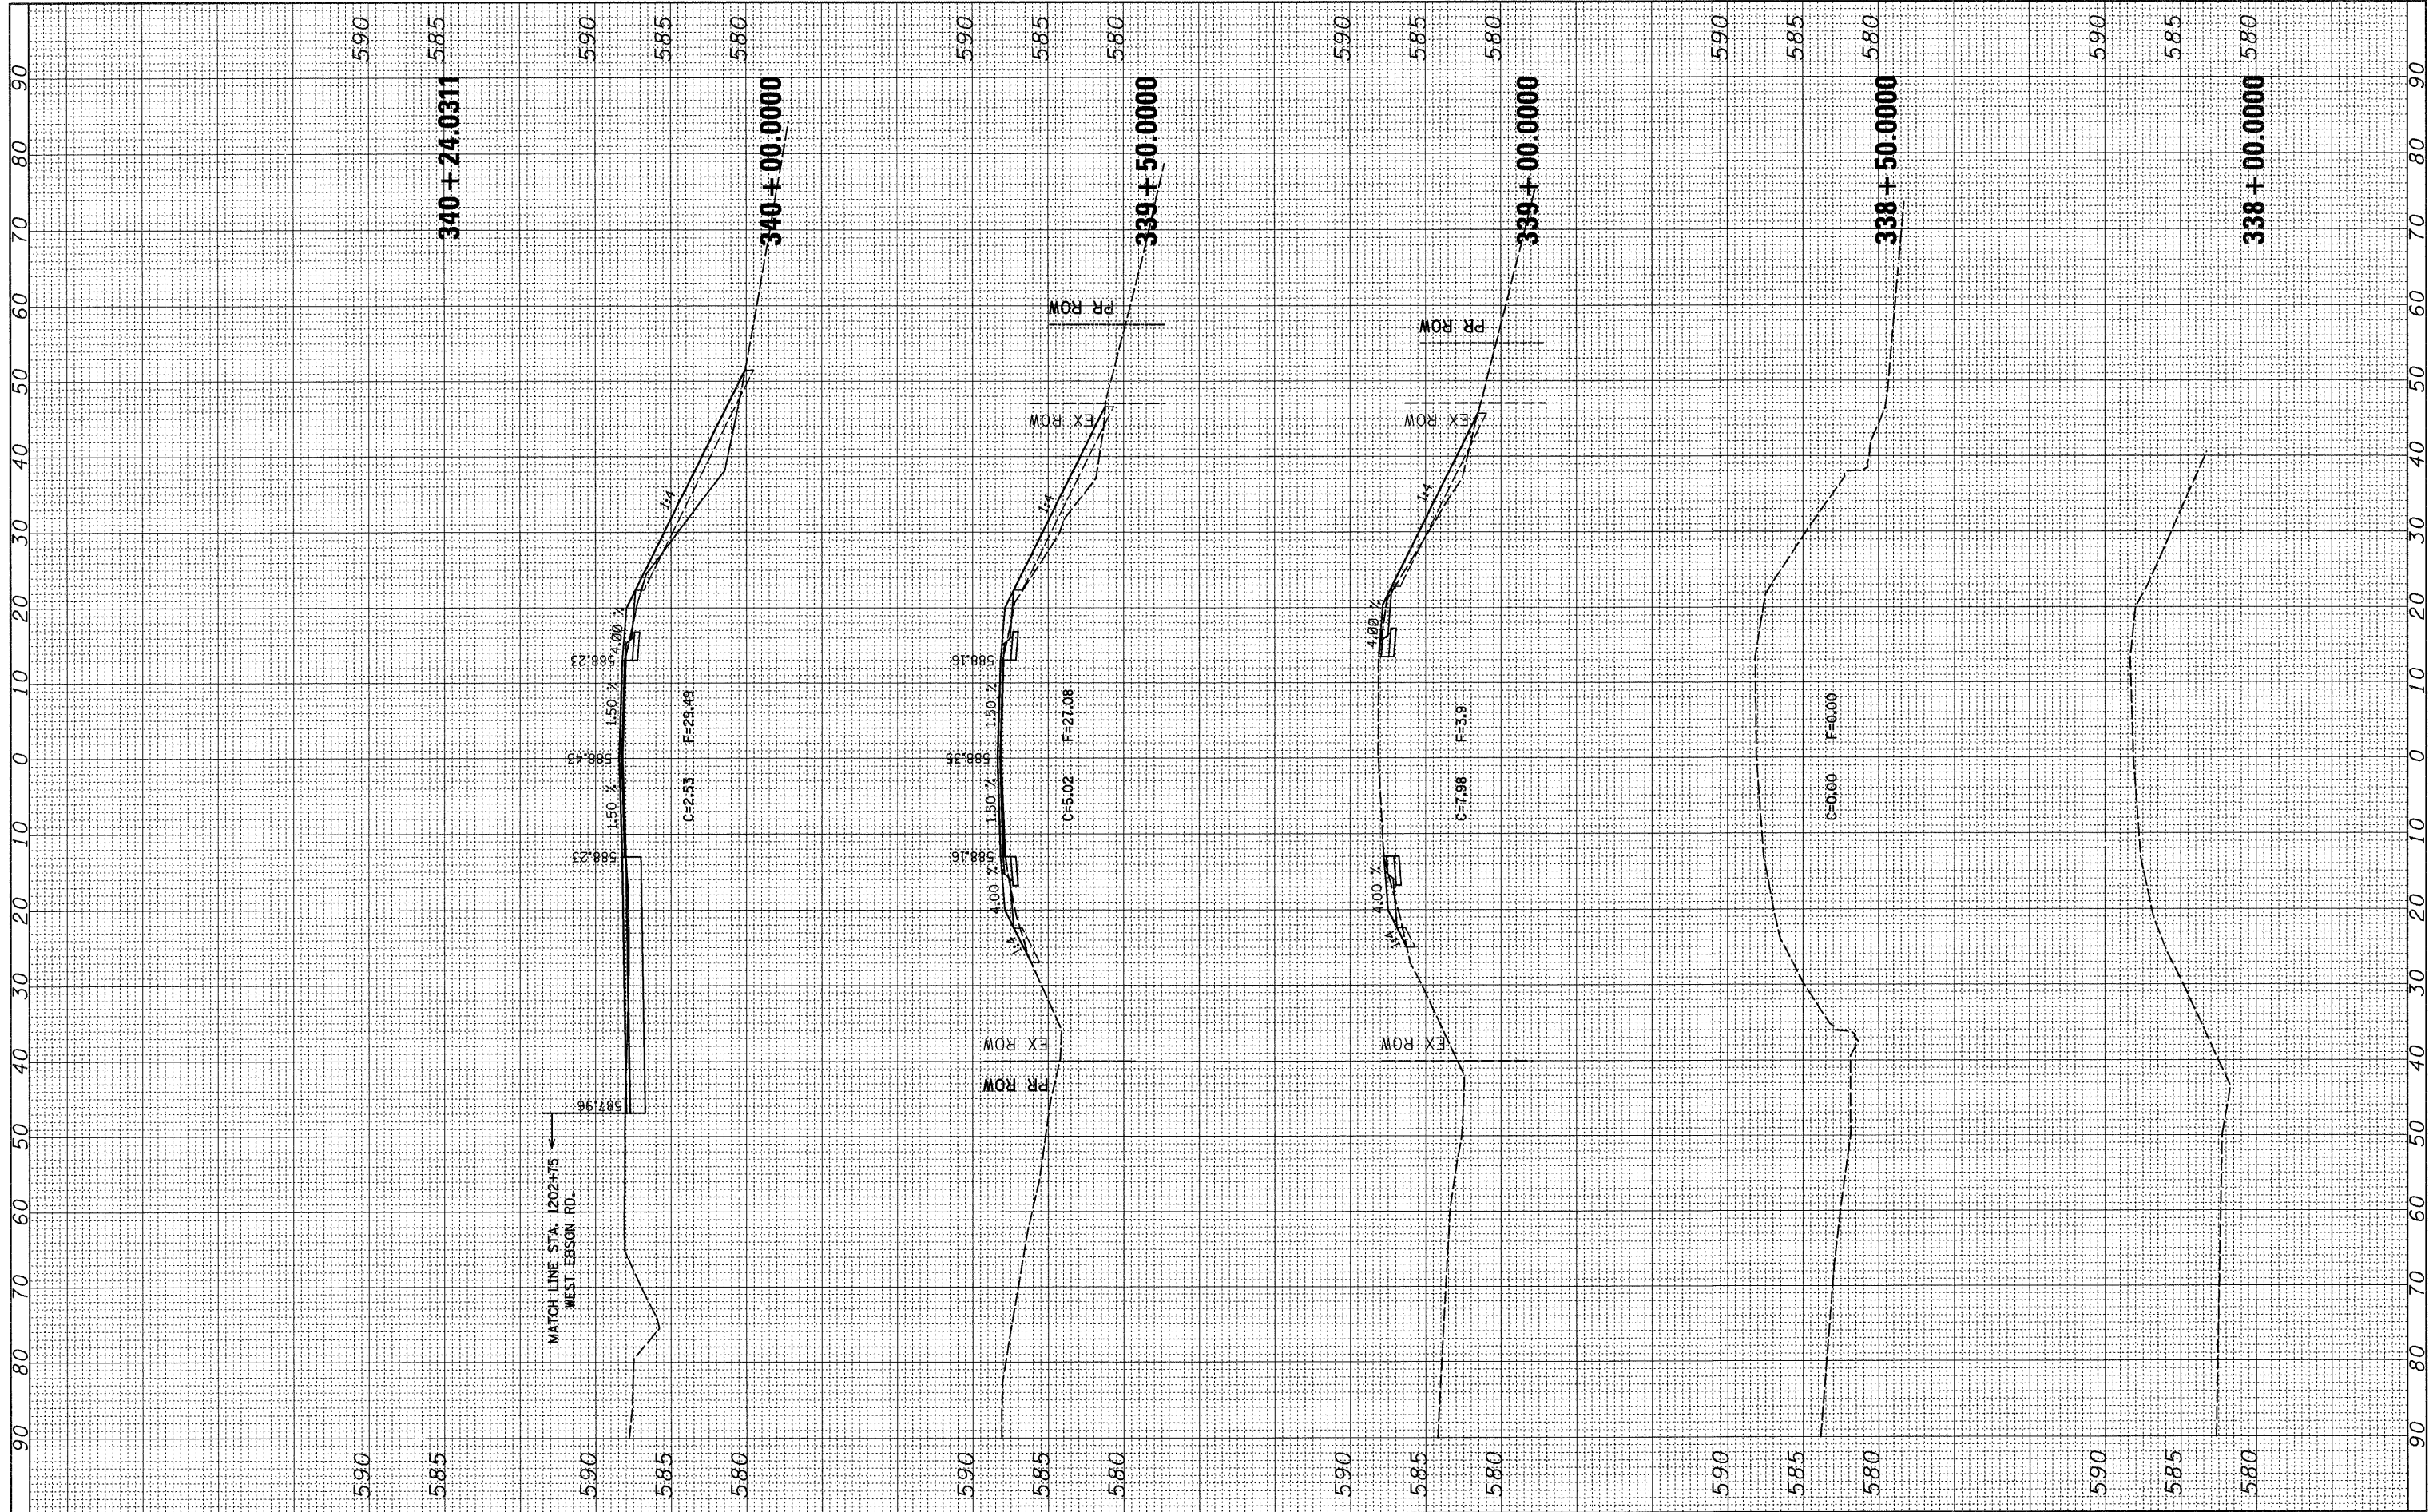

FILE NAME = c:\projects\p206006\d06006.xml.dgn

USER NAME = hensanke
 DESIGNED -
 DRAWN -
 CHECKED -
 DATE -

REVISIONS
 REVISED -
 REVISED -
 REVISED -
 REVISED -

**STATE OF ILLINOIS
 DEPARTMENT OF TRANSPORTATION**

IL 84 CROSS SECTIONS

SCALE: SHEET NO. OF SHEETS STA. 338+00.0000 TO STA. 340+24.0311

F.A.P. RTE.	SECTION	COUNTY	TOTAL SHEETS	SHEET NO.
308	109BR-5	WHITESIDE	83	71
CONTRACT NO. 64C25				
FED. ROAD DIST. NO. ILLINOIS FED. AID PROJECT				