


FINAL SURVEY	BY	DATE
PLOTTED		
NOTE BOOK NO.		
AREAS CHECKED		

ORIGINAL SURVEY	BY	DATE
PLOTTED		
NOTE BOOK NO.		
AREAS CHECKED		

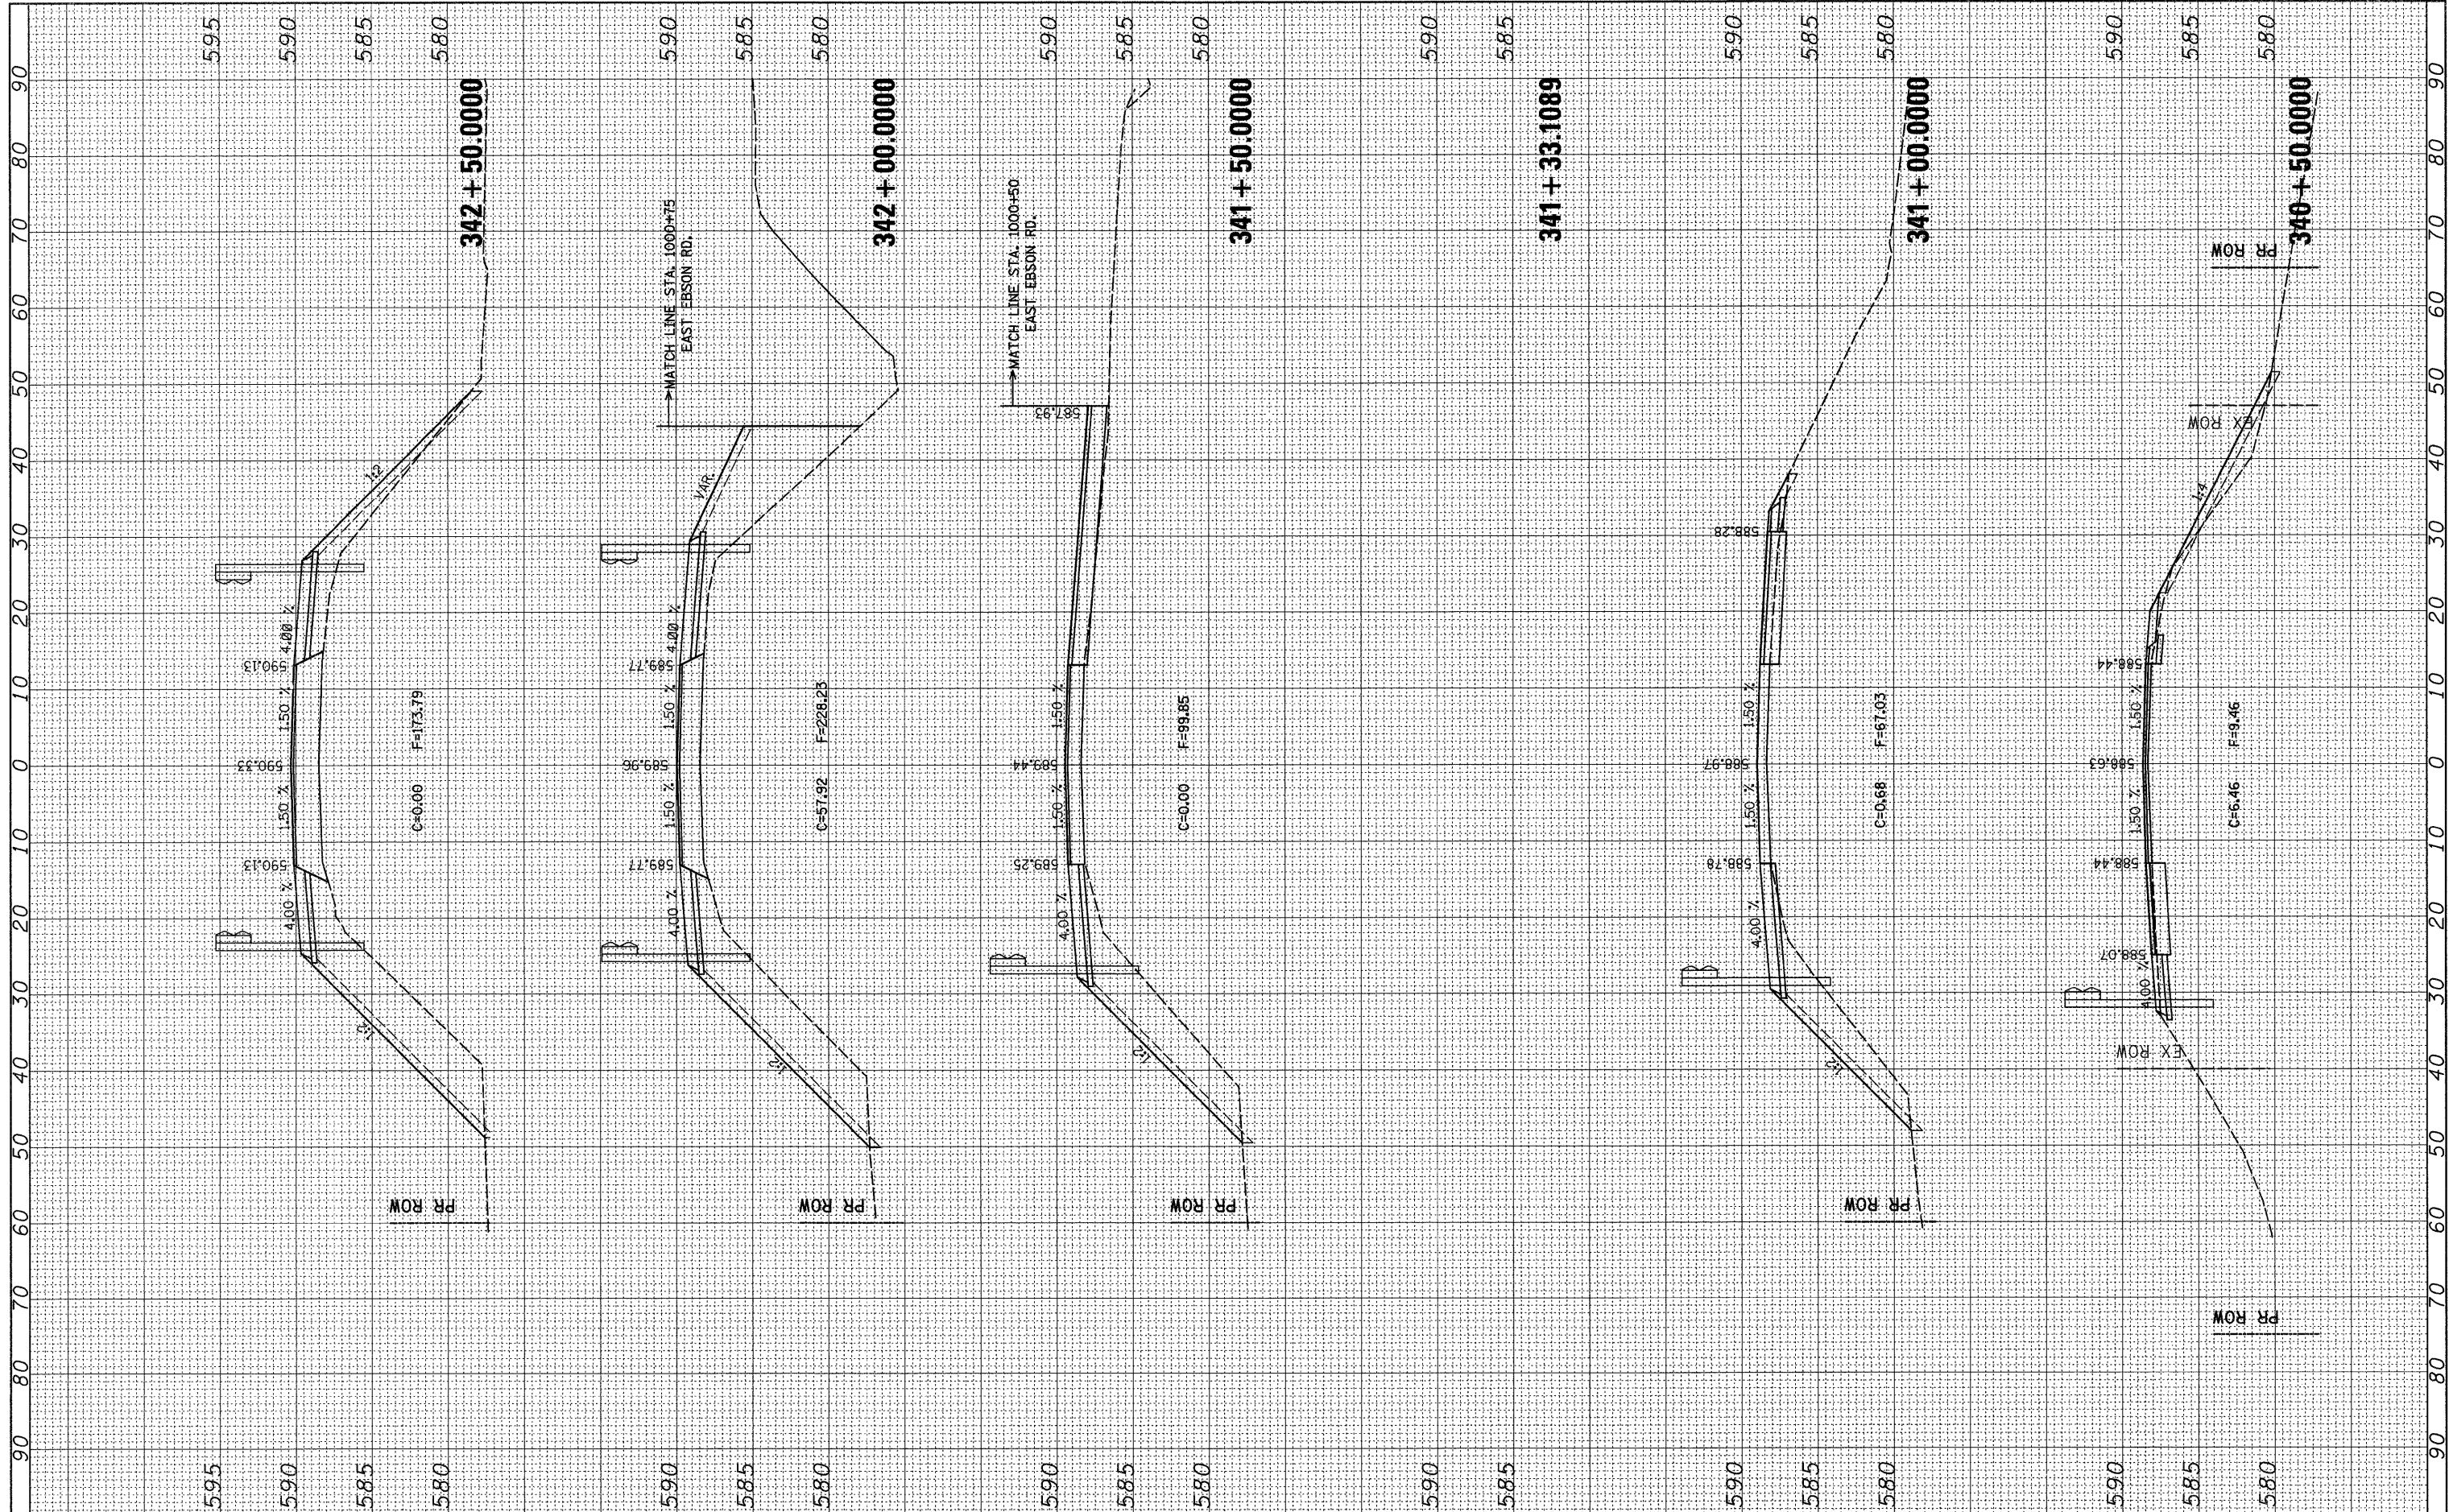

FILE NAME = c:\projects\p206006\d060606.xml.dgn

USER NAME = hensorke  
 PLOT SCALE = 10.0000' / IN.  
 PLOT DATE = Thu Jul 31 10:58:09 2008

DESIGNED -	REVISED -
DRAWN -	REVISED -
CHECKED -	REVISED -
DATE -	REVISED -

**STATE OF ILLINOIS  
 DEPARTMENT OF TRANSPORTATION**

**IL 84 CROSS SECTIONS**

SCALE: SHEET NO. OF SHEETS STA. 340+50.0000 TO STA. 342+50.0000

F.A.P. RTE.	SECTION	COUNTY	TOTAL SHEETS	SHEET NO.
308	109BR-5	WHITESIDE	83	72
CONTRACT NO. 64C25				
FED. ROAD DIST. NO. [ILLINOIS] FED. AID PROJECT				