


FINAL SURVEY	BY	DATE
PLOTTED		
NOTE BOOK		
AREAS CHECKED		
NO.		

ORIGINAL SURVEY	BY	DATE
PLOTTED		
NOTE BOOK		
AREAS CHECKED		
NO.		

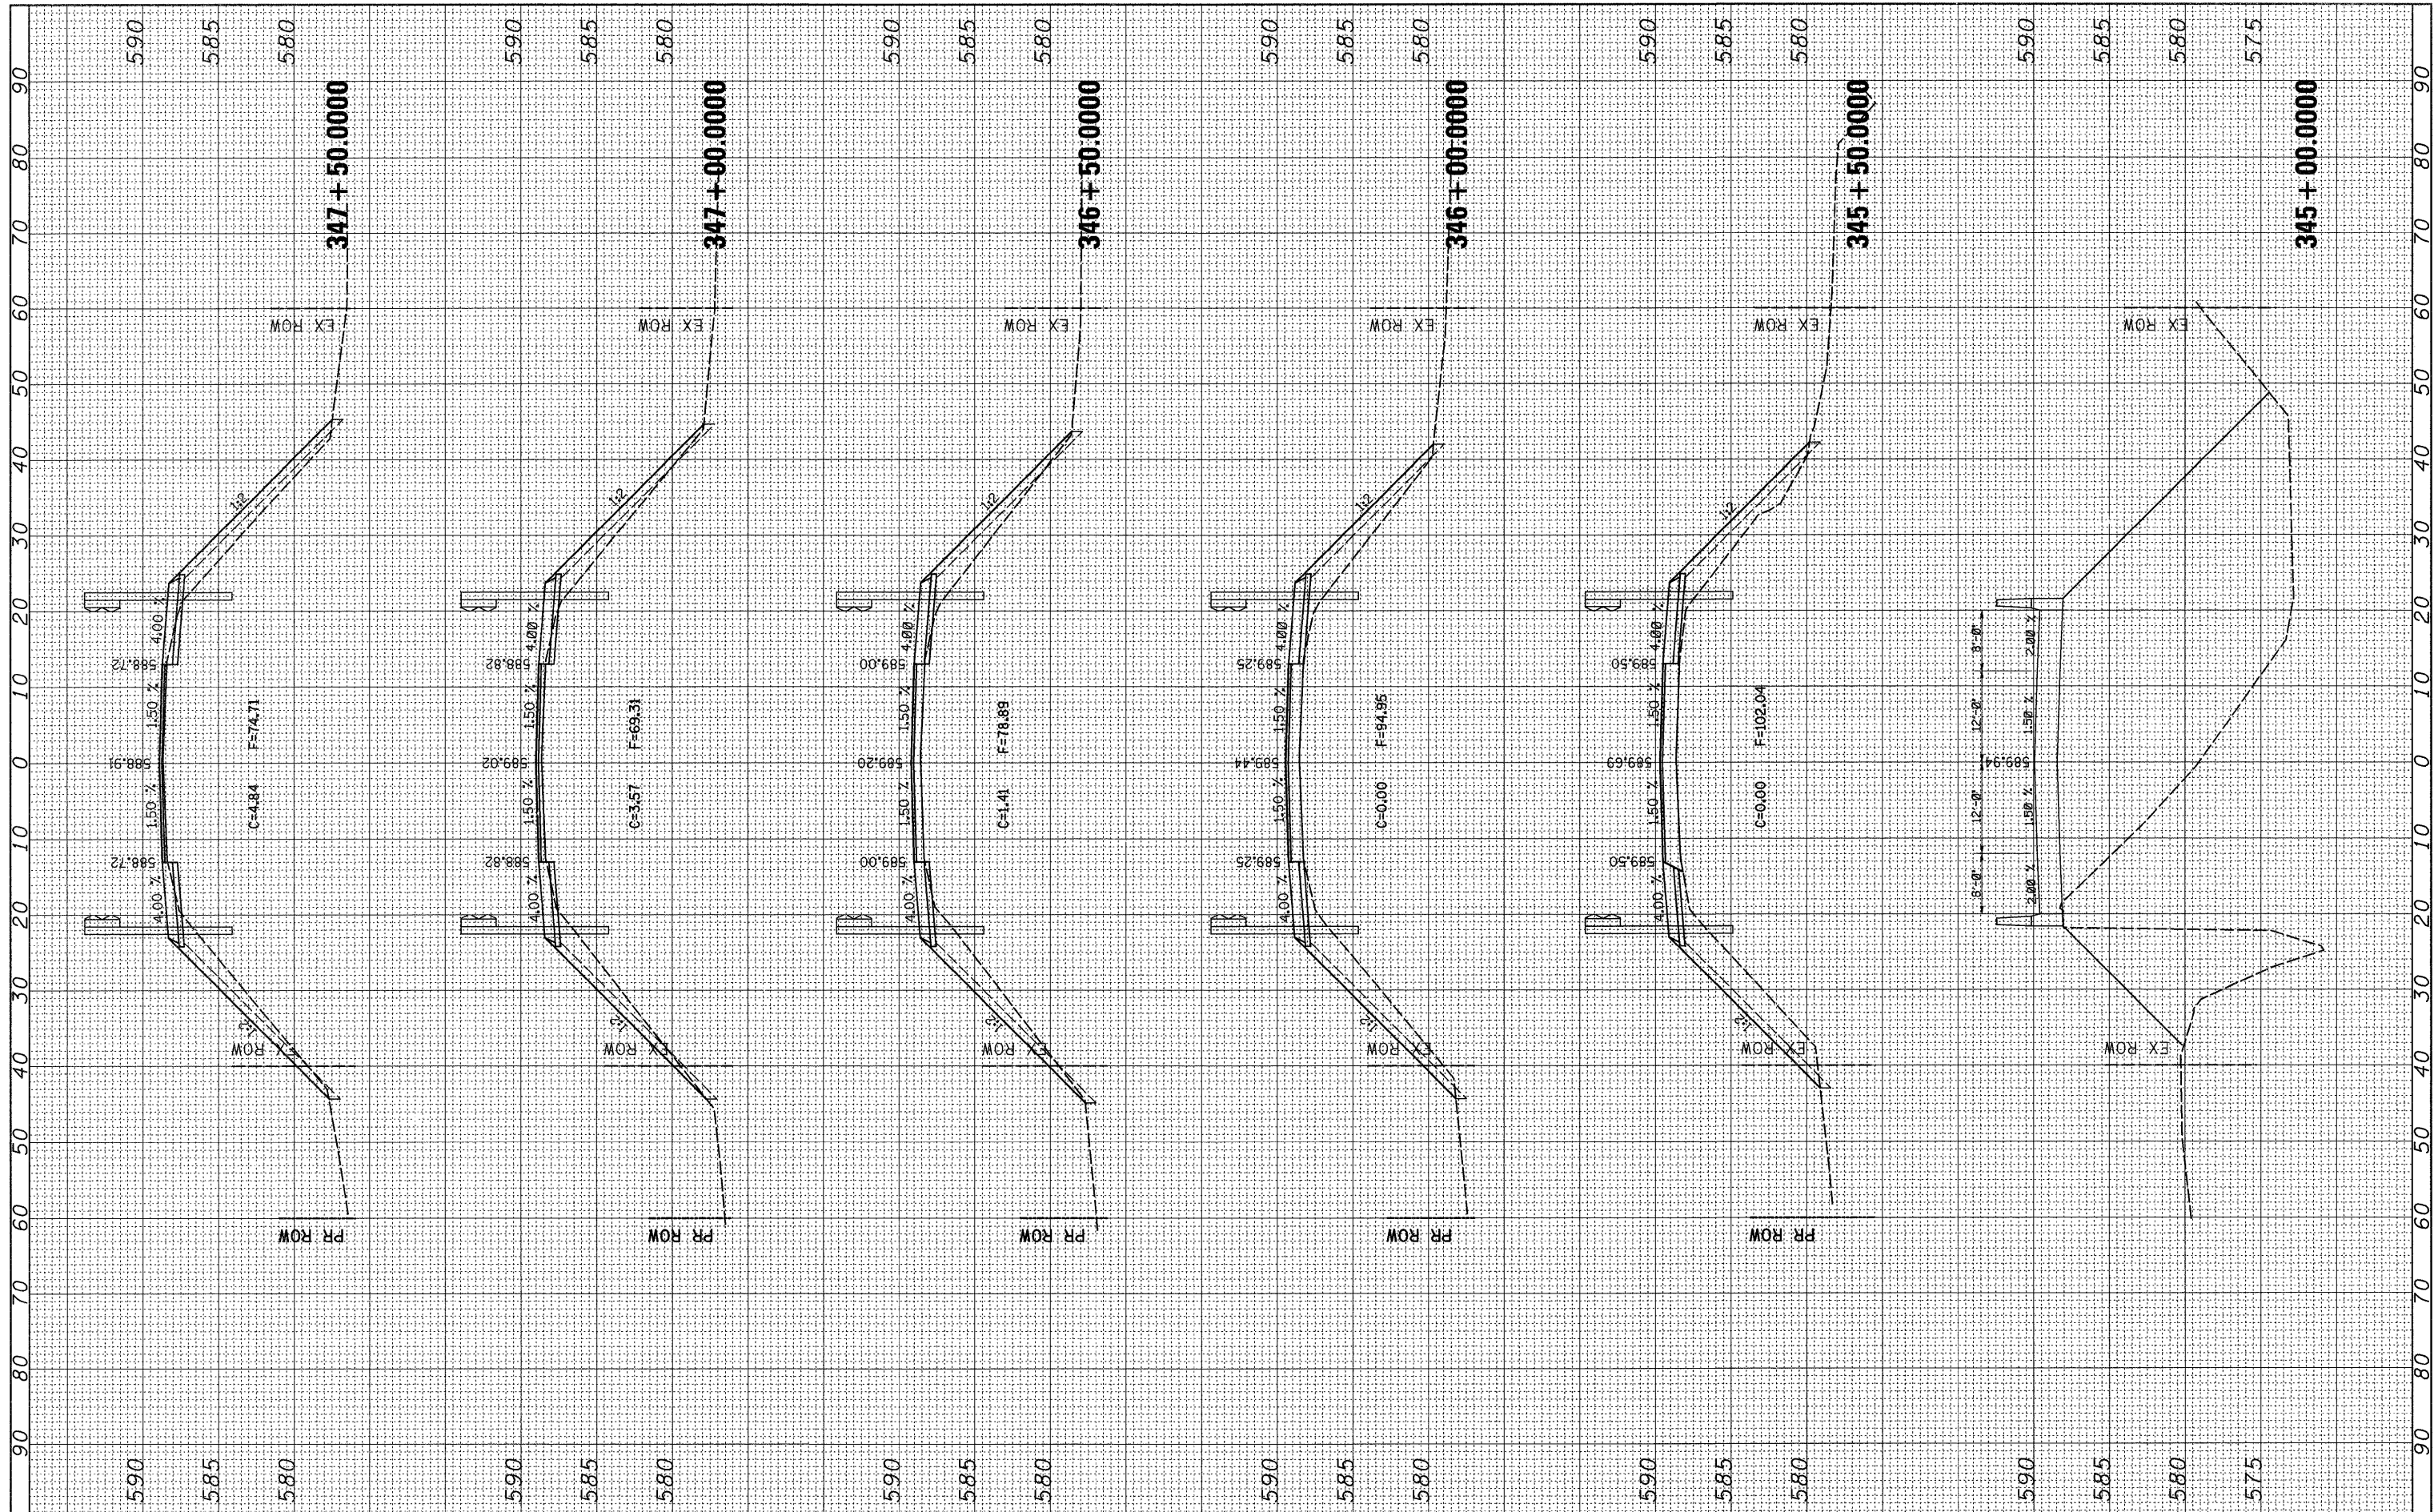

FILE NAME = c:\projects\p26026\d06026x.m1.dgn

USER NAME = hensonke  
 PLLOT SCALE = 10.0000' / IN.  
 PLOT DATE = Thu Jul 31 10:58:10 2008

DESIGNED -  
 DRAWN -  
 CHECKED -  
 DATE -

REVISED -  
 REVISED -  
 REVISED -  
 REVISED -

**STATE OF ILLINOIS  
 DEPARTMENT OF TRANSPORTATION**

**IL 84 CROSS SECTIONS**

SCALE: SHEET NO. OF SHEETS STA. 345+00.0000 TO STA. 347+50.0000

F.A.P. RTE.	SECTION	COUNTY	TOTAL SHEETS	SHEET NO.
308	109BR-5	WHITESIDE	83	74
FED. ROAD DIST. NO.		ILLINOIS FED. AID PROJECT		
		CONTRACT NO. 64C25		