


FINAL SURVEY	BY	DATE
SURVISED		
PLOTTED		
NOTE BOOK		
NO.		

ORIGINAL SURVEY	BY	DATE
SURVISED		
PLOTTED		
NOTE BOOK		
NO.		

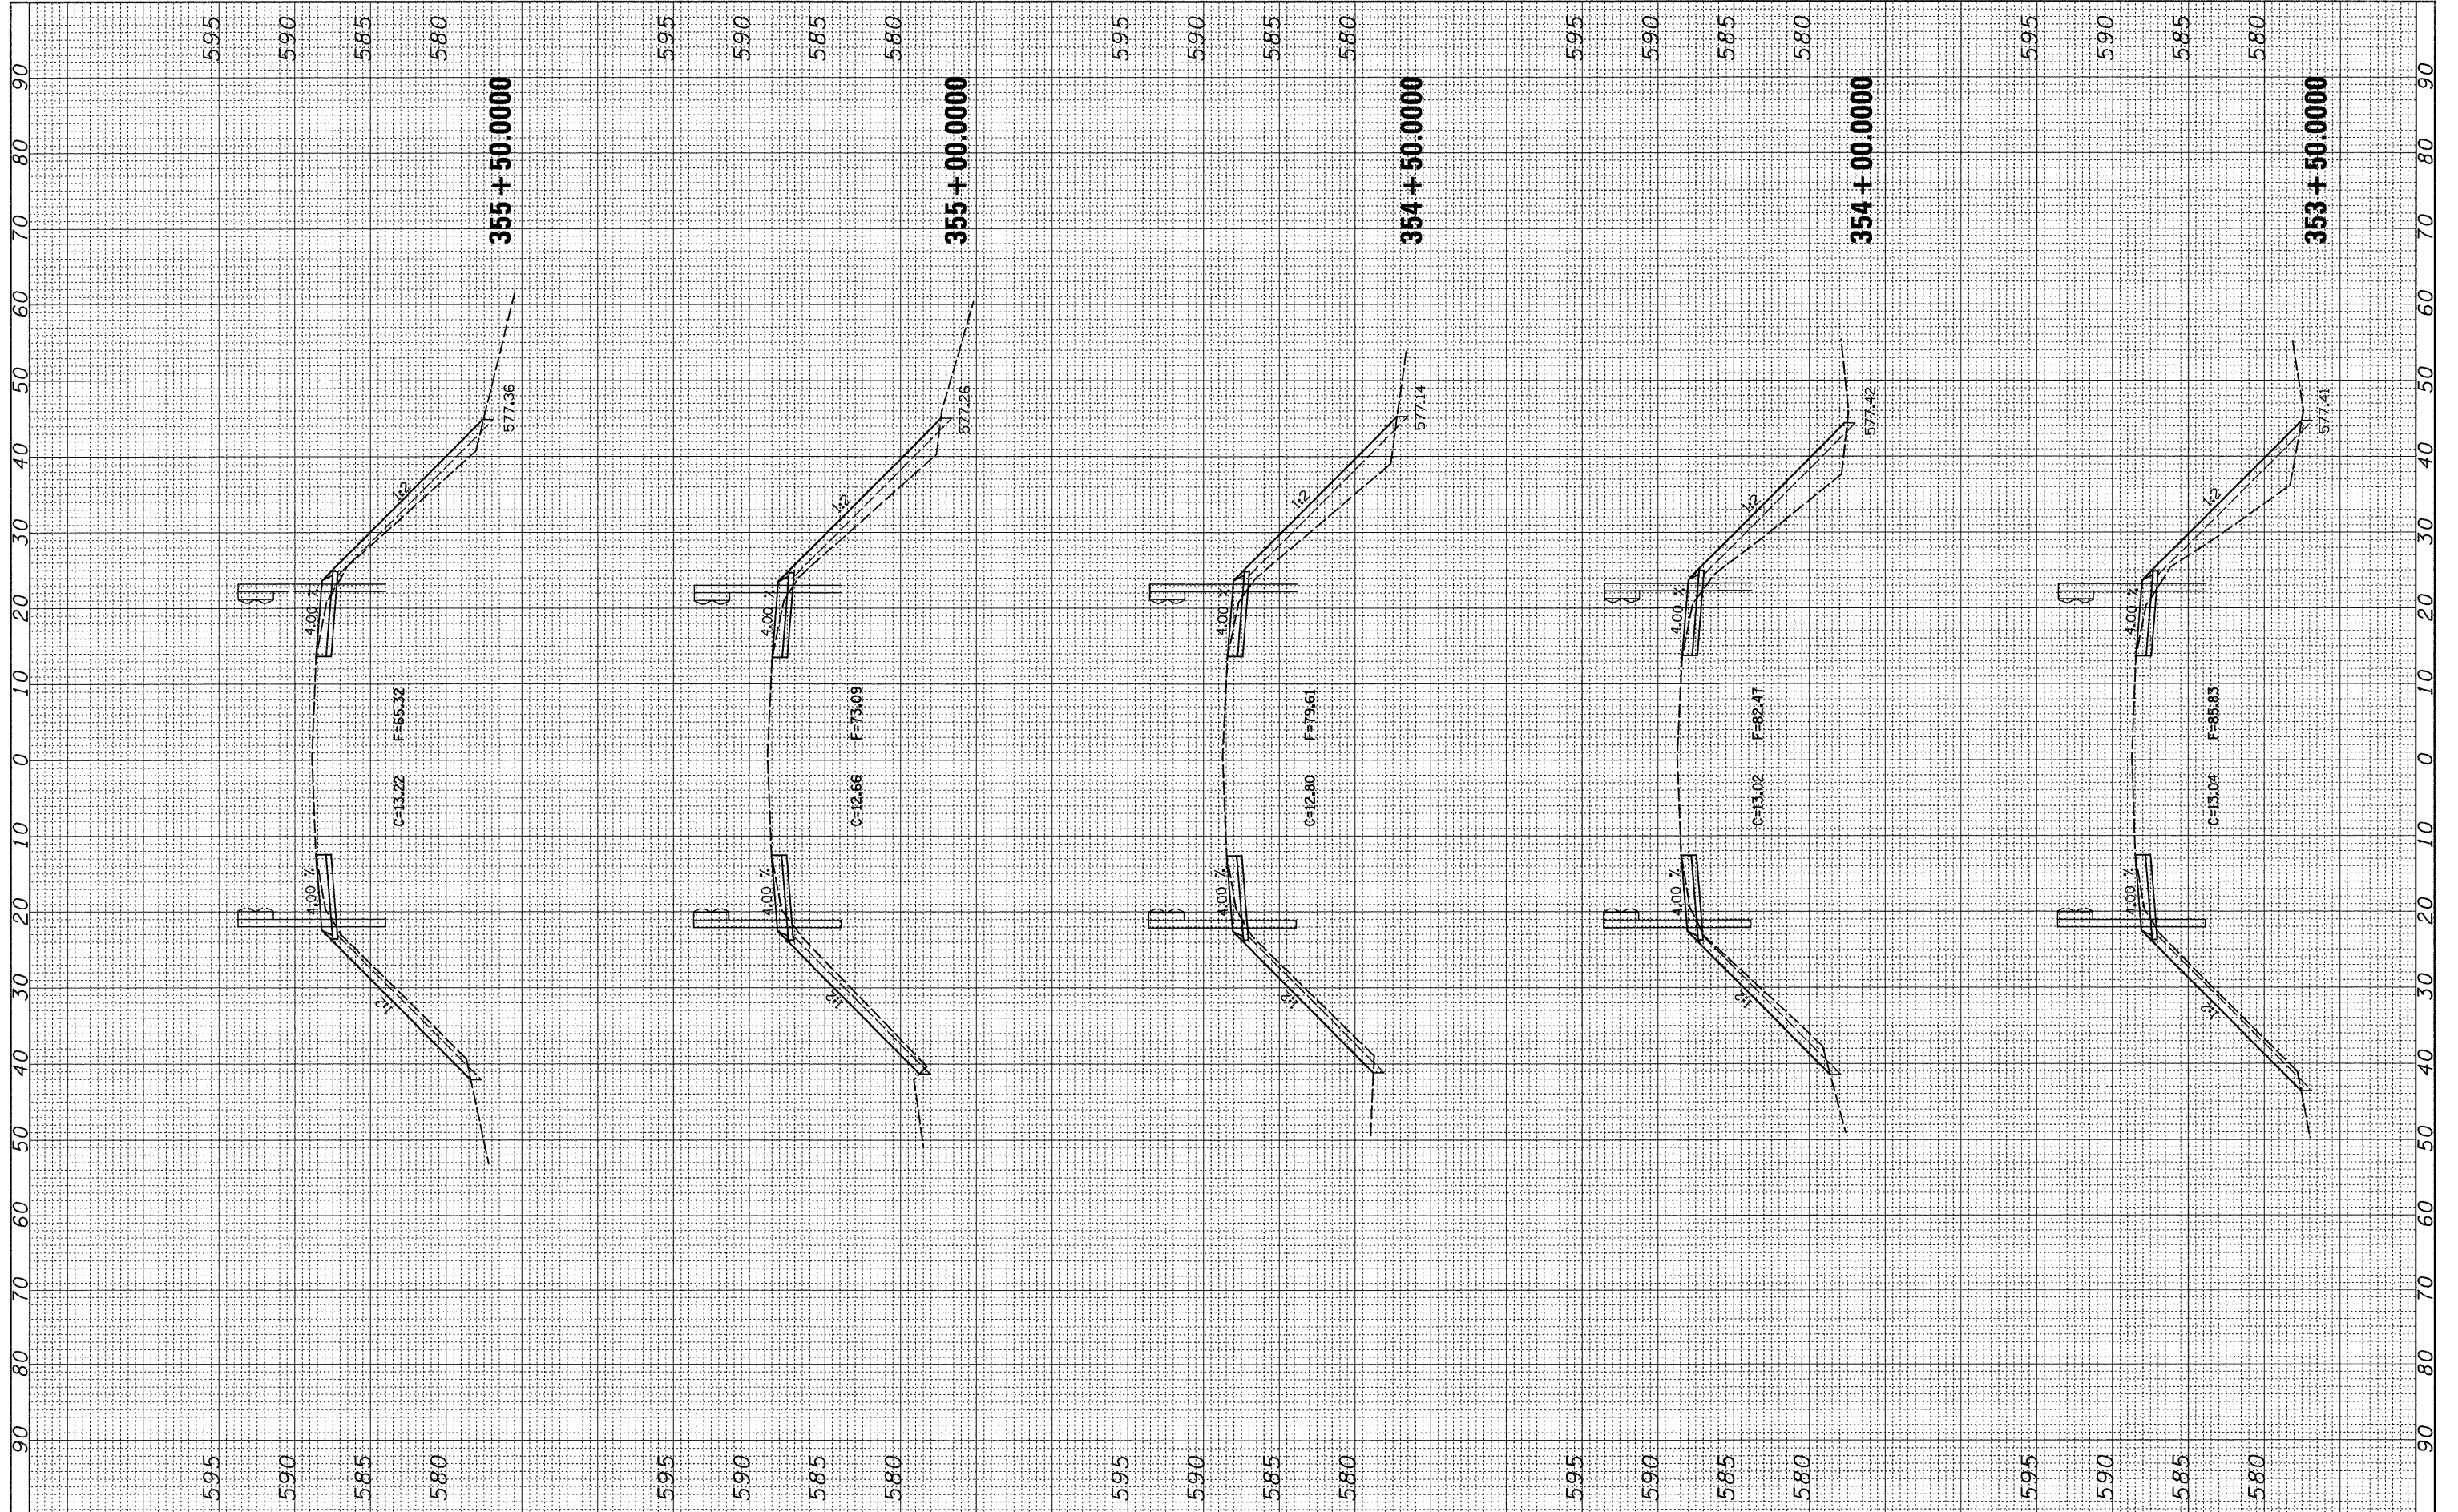

FILE NAME =  
 es:\projects\p206206\d06206xm1.dgn

USER NAME = hansonke  
 DESIGNED -  
 DRAWN -  
 CHECKED -  
 DATE -

REVISED -  
 REVISED -  
 REVISED -  
 REVISED -

**STATE OF ILLINOIS  
 DEPARTMENT OF TRANSPORTATION**

**IL 84 CROSS SECTIONS**

SCALE: SHEET NO. OF SHEETS STA. 353+50.0000 TO STA. 355+50.0000

F.A.P. RTE. 308	SECTION 109BR-5	COUNTY WHITESIDE	TOTAL SHEETS 83	SHEET NO. 77
CONTRACT NO. 64C25				
FED. ROAD DIST. NO. [ILLINOIS] FED. AID PROJECT				