


FINAL SURVEY	BY	DATE
SURVEYED		
PLOTTED		
NOTE BOOK		
NO.		

ORIGINAL SURVEY	BY	DATE
SURVEYED		
PLOTTED		
NOTE BOOK		
NO.		

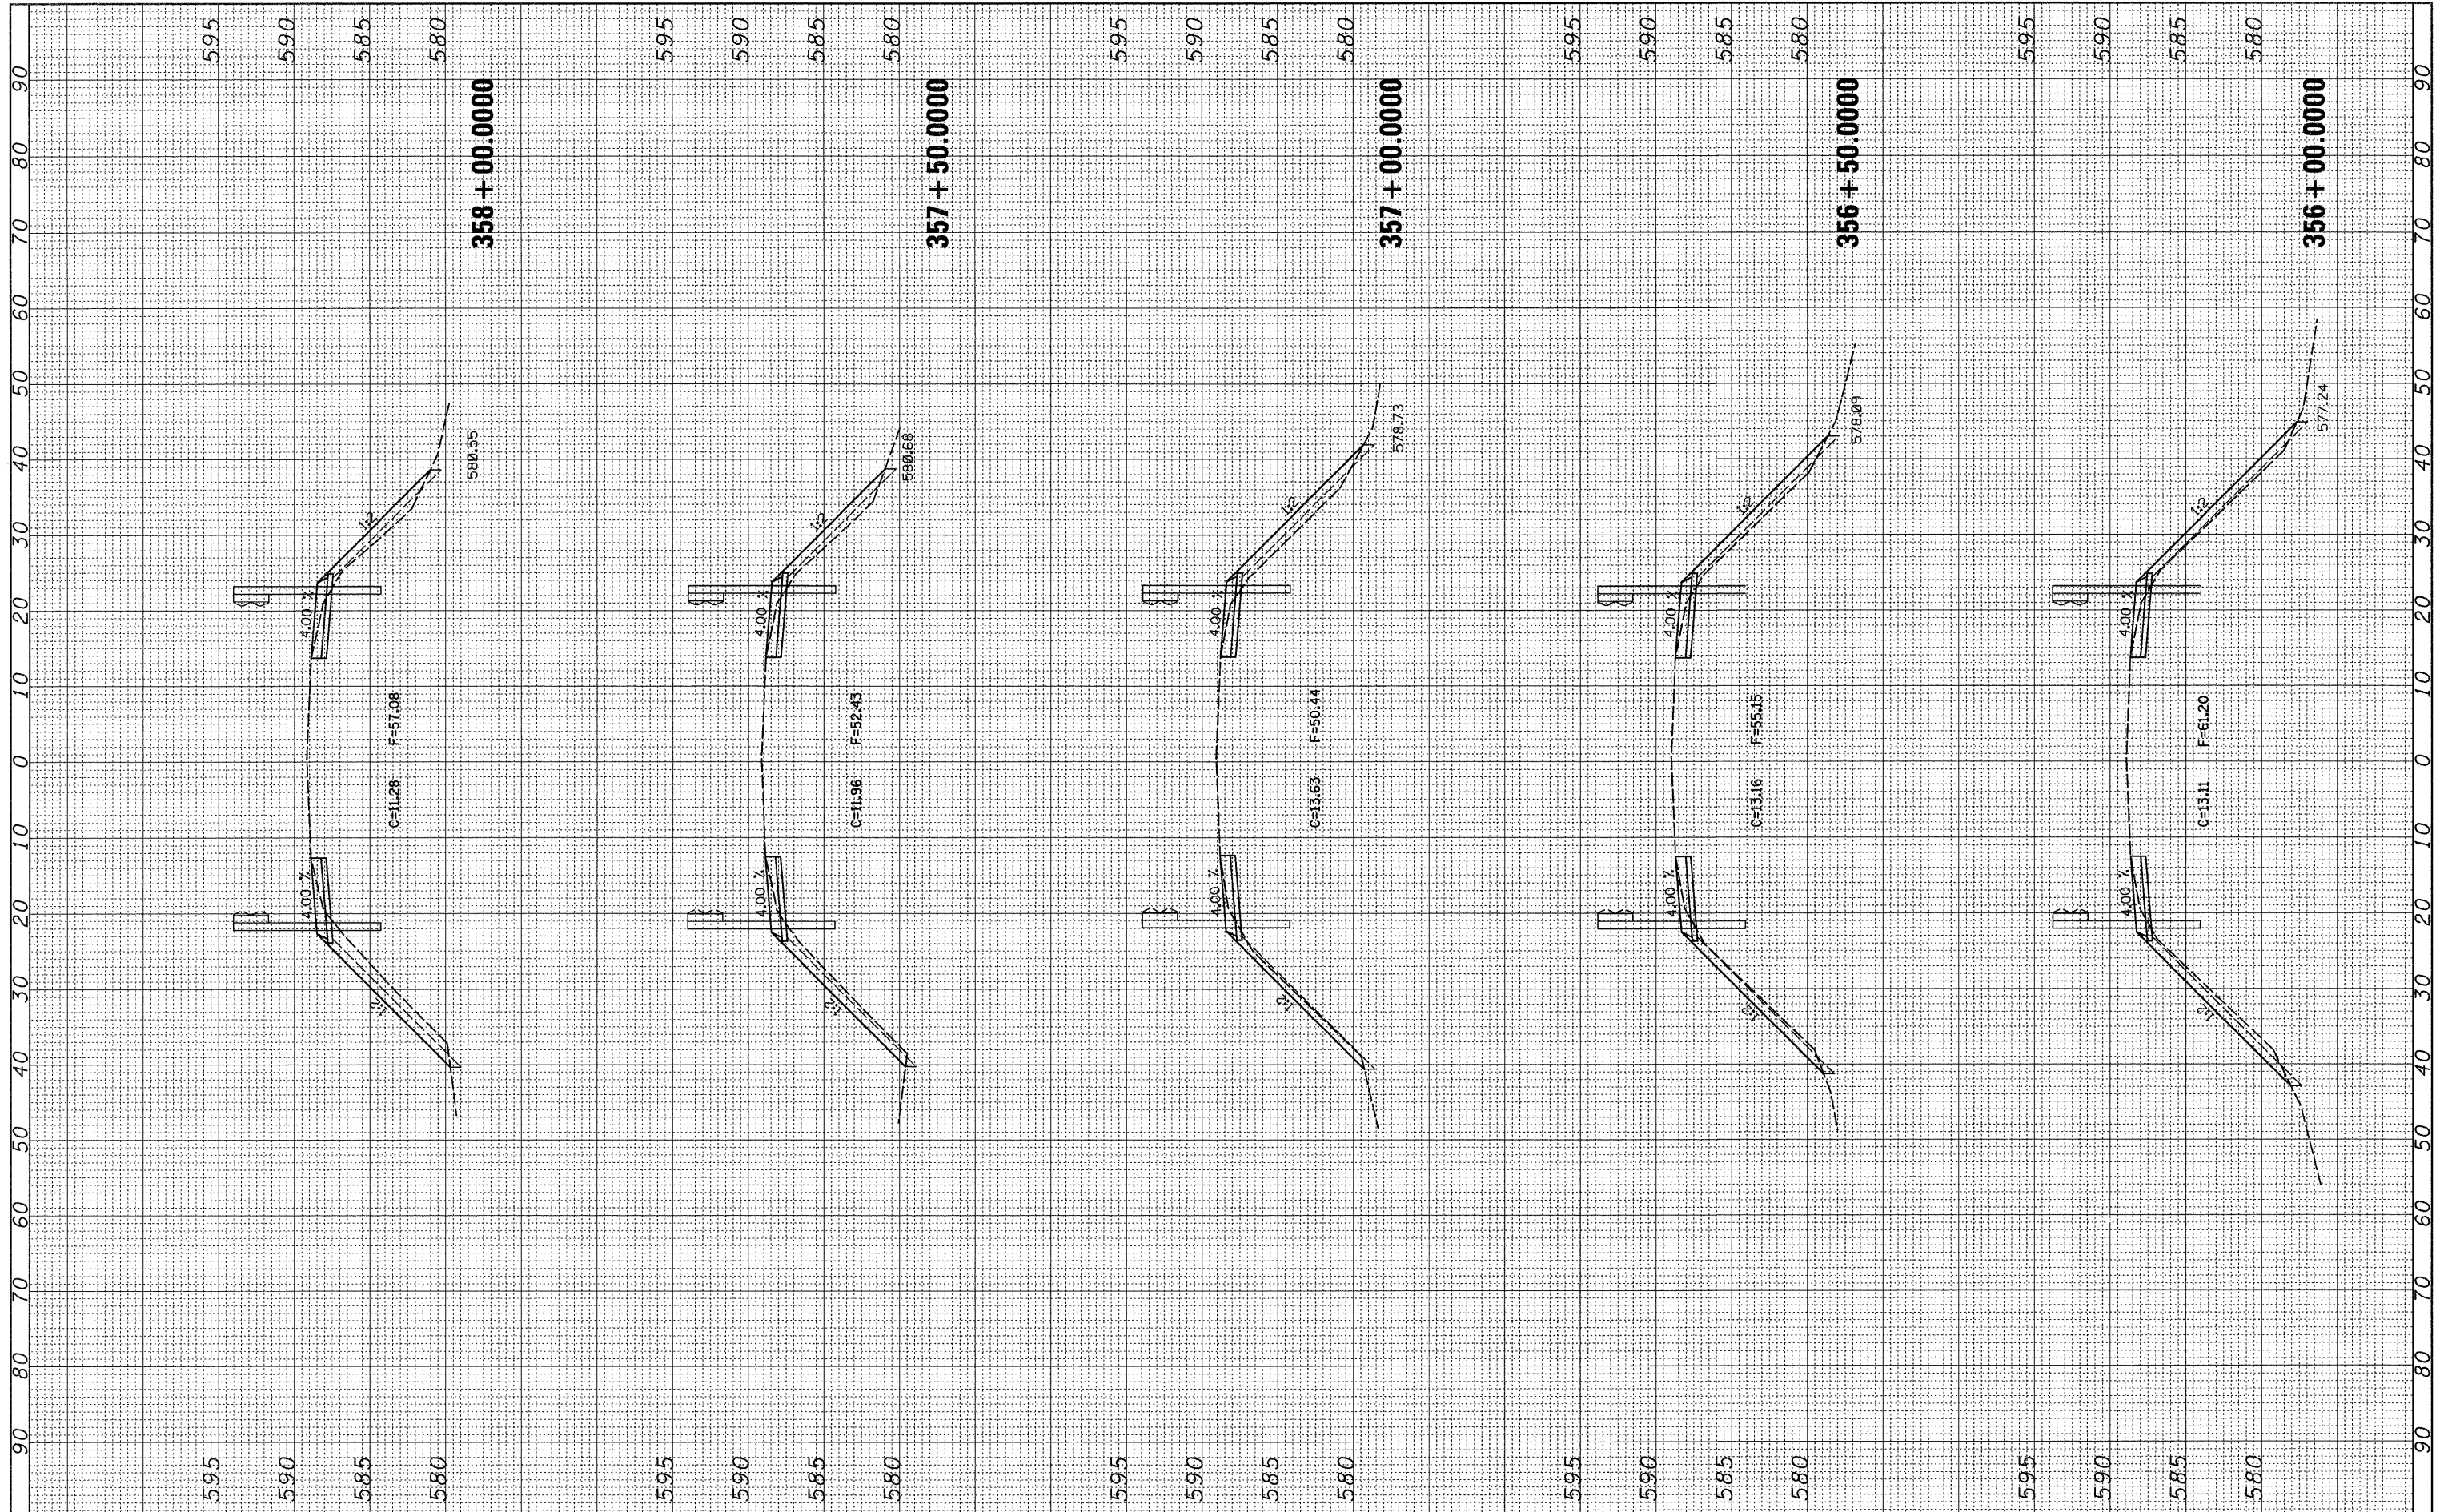

FILE NAME =
 es:\projects\p206006\d06006xm1.dgn

USER NAME = hansenke
 PLOT SCALE = 10.0000' / IN.
 PLOT DATE = Thu Jul 31 10:58:11 2008

DESIGNED -
 DRAWN -
 CHECKED -
 DATE -

REVISED -
 REVISED -
 REVISED -
 REVISED -

**STATE OF ILLINOIS
 DEPARTMENT OF TRANSPORTATION**

IL 84 CROSS SECTIONS

SCALE: SHEET NO. OF SHEETS STA. 356+00.0000 TO STA. 358+00.0000

F.A.P. RTE.	SECTION	COUNTY	TOTAL SHEETS	SHEET NO.
308	109BR-5	WHITESIDE	83	78
CONTRACT NO. 64C25				
FED. ROAD DIST. NO. ILLINOIS FED. AID PROJECT				