


FINAL SURVEY	BY	DATE
SURVEYED		
PLOTTED		
NOTE BOOK		
AREAS CHECKED		
NO.		

ORIGINAL SURVEY	BY	DATE
SURVEYED		
PLOTTED		
NOTE BOOK		
AREAS CHECKED		
NO.		

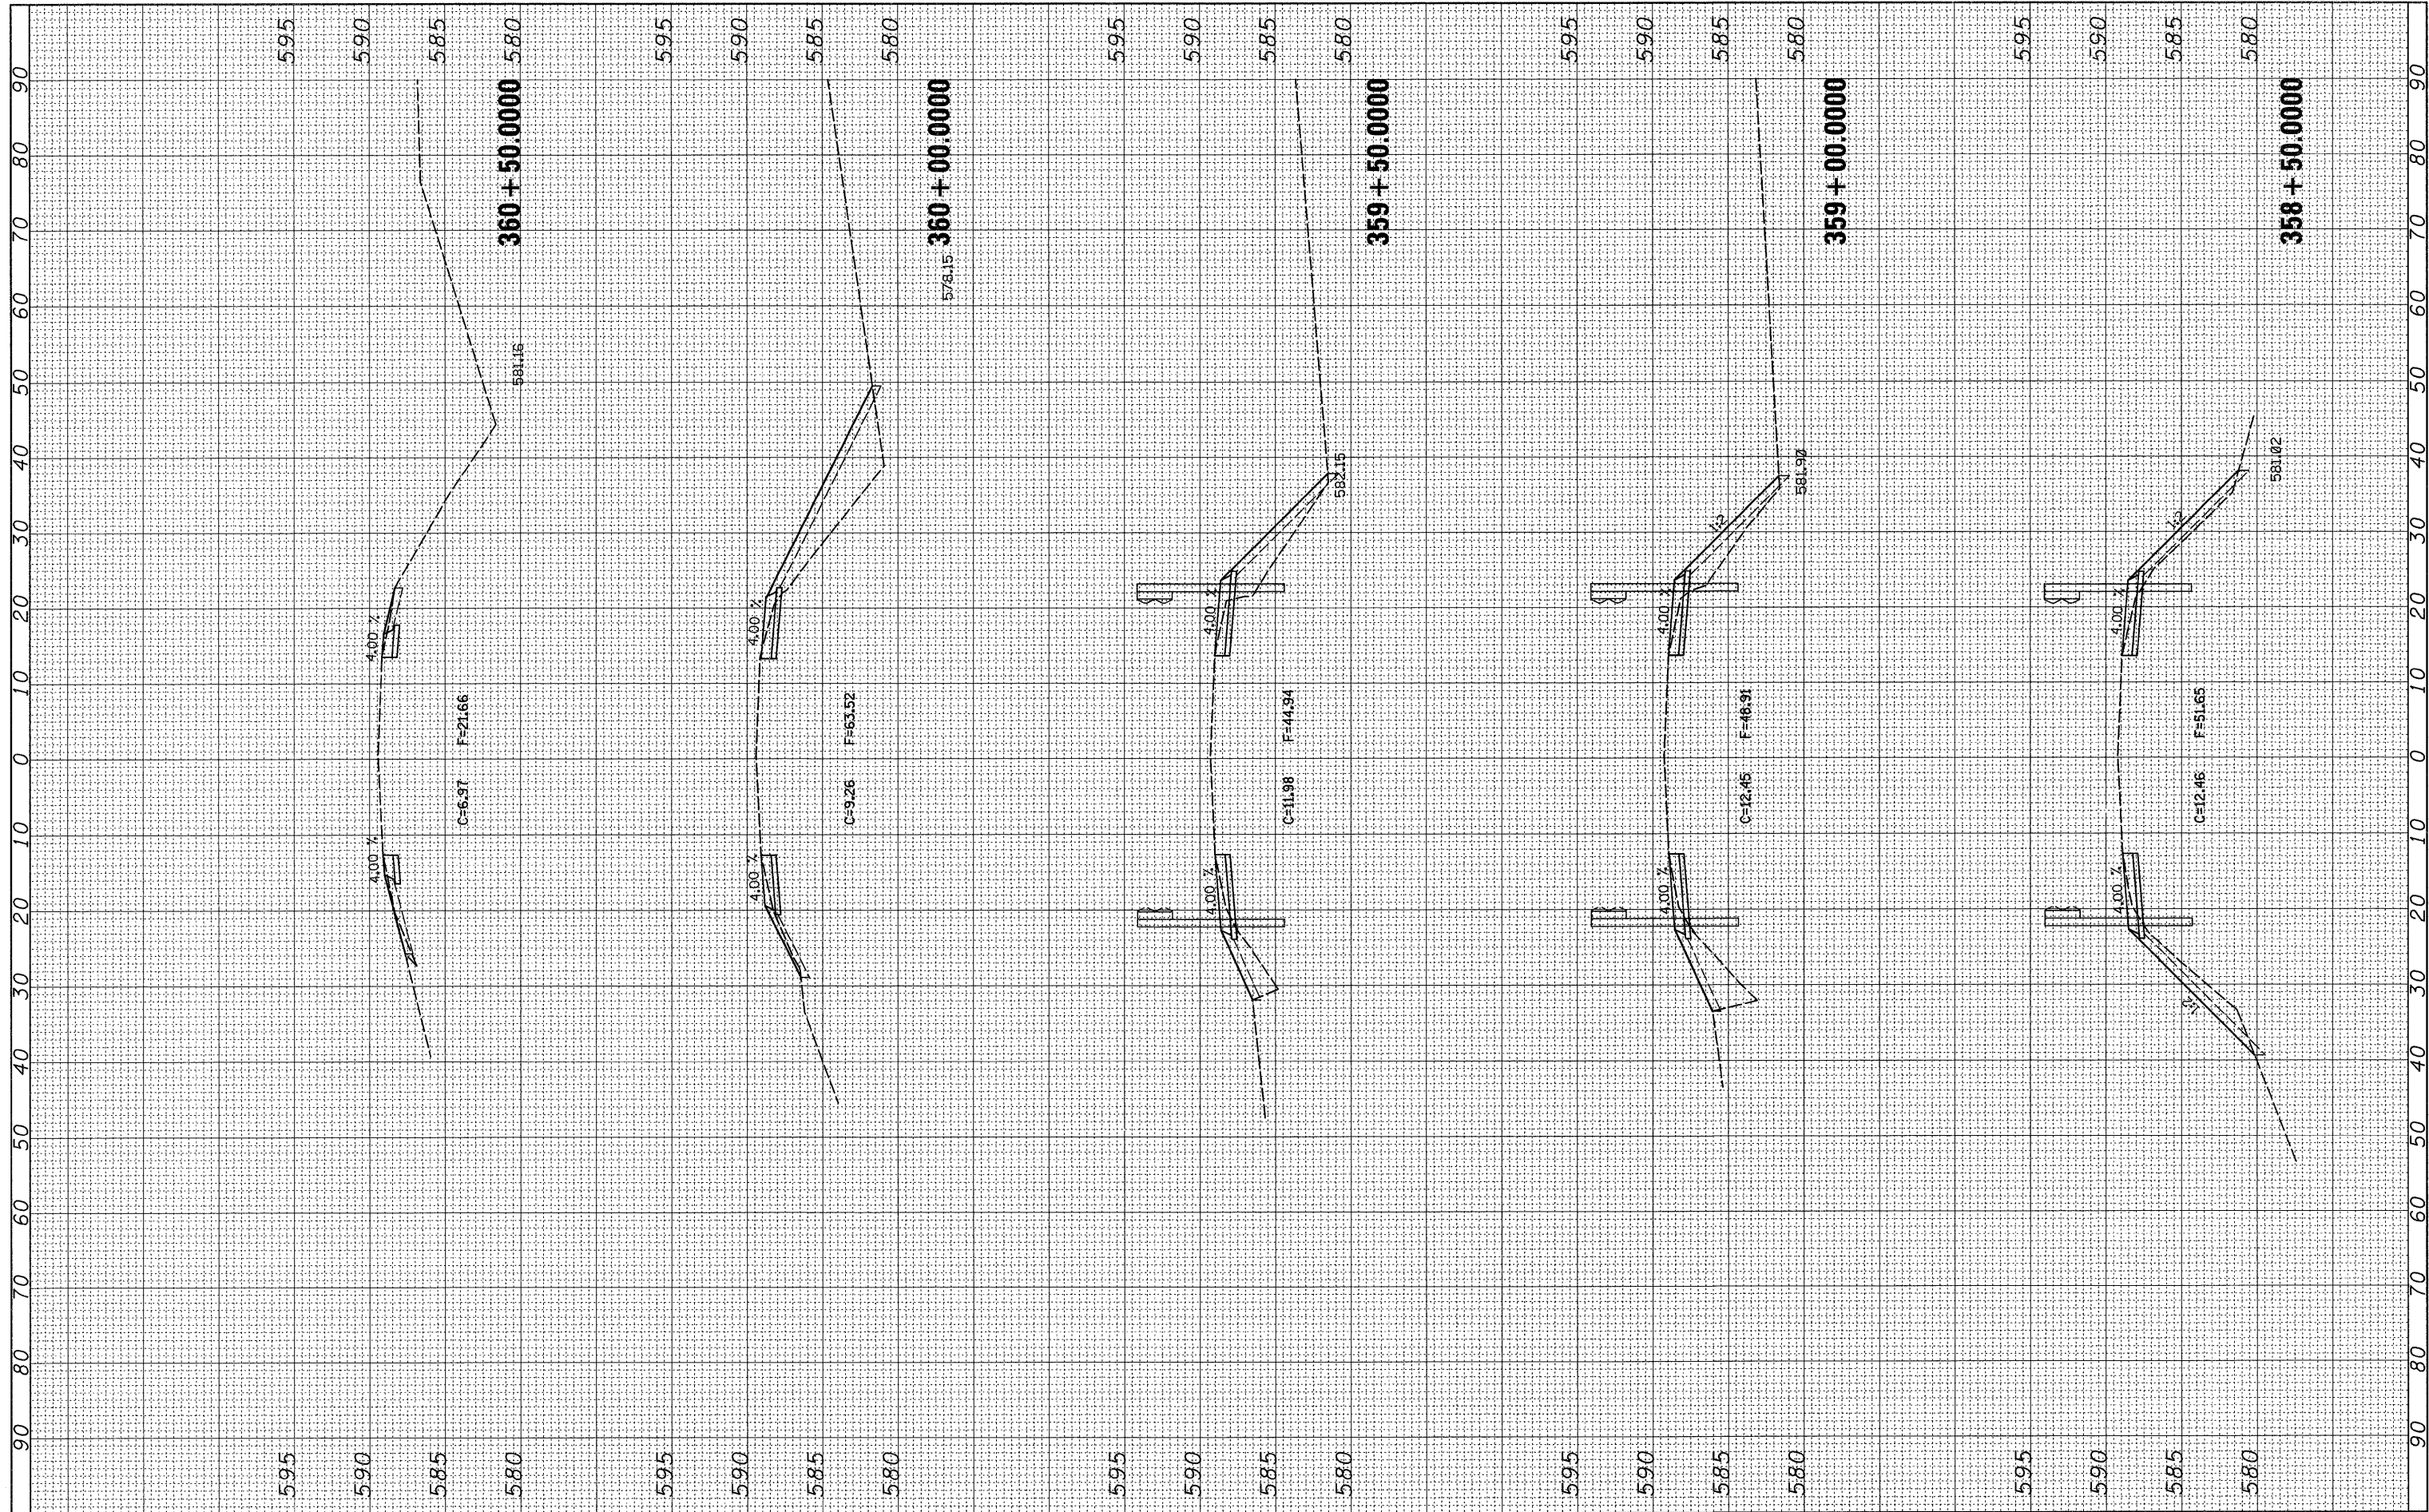

FILE NAME = c:\projects\p206206\d06206.xml.dgn

USER NAME = hensonke  
 PLLOT SCALE = 10.0000' / IN.  
 PLOT DATE = Thu Jul 31 10:58:11 2008

DESIGNED -  
 DRAWN -  
 CHECKED -  
 DATE -

REVISED -  
 REVISED -  
 REVISED -  
 REVISED -

**STATE OF ILLINOIS  
 DEPARTMENT OF TRANSPORTATION**

**IL 84 CROSS SECTIONS**

SCALE: SHEET NO. OF SHEETS STA. 358+50,0000 TO STA. 360+50,0000

F.A.P. RTE.	SECTION	COUNTY	TOTAL SHEETS	SHEET NO.
308	109BR-5	WHITESIDE	83	79
CONTRACT NO. 64C25				
FED. ROAD DIST. NO. (ILLINOIS) FED. AID PROJECT				