


FINAL SURVEY	SURVEYED	BY	DATE
NOTE BOOK NO.	PLOTTED		
	DATE		
	AREAS CHECKED		

ORIGINAL SURVEY	SURVEYED	BY	DATE
NOTE BOOK NO.	PLOTTED		
	DATE		
	AREAS CHECKED		

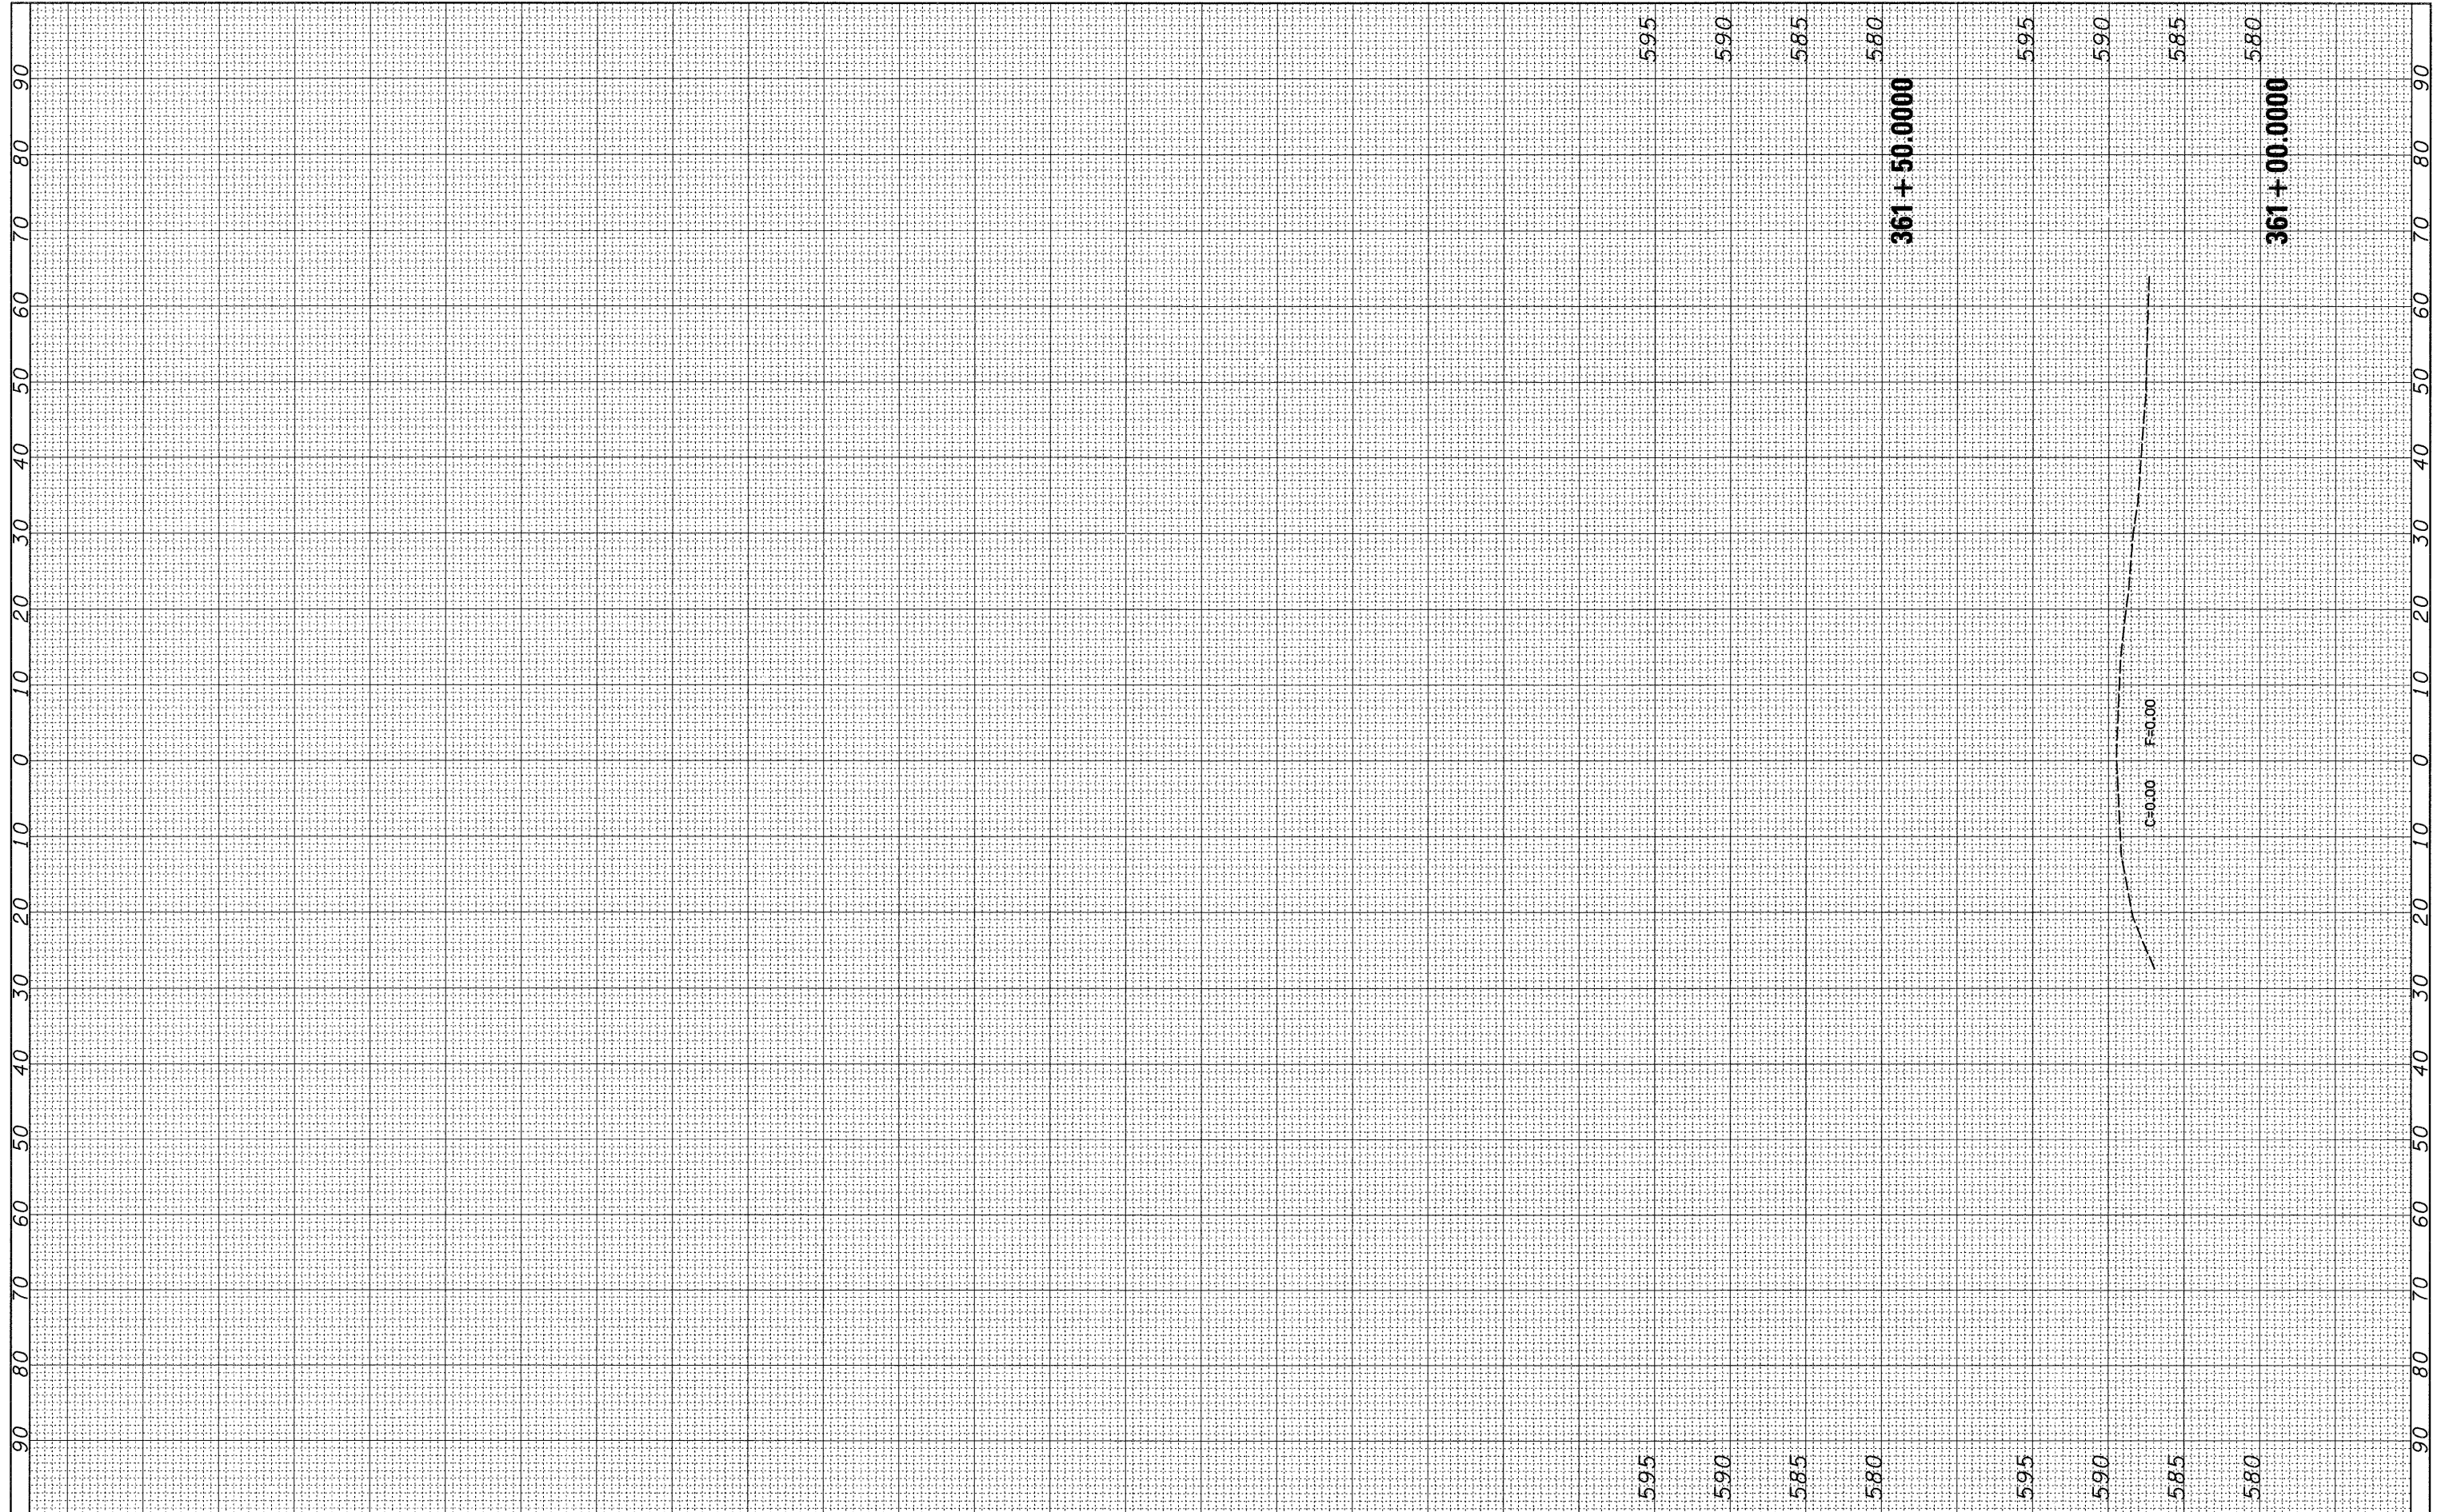

FILE NAME = c:\projects\p206006\d06006.mxd

USER NAME = hensonke
 PLOT SCALE = 10.0000 / IN.
 PLOT DATE = Thu Jul 31 10:58:11 2009

DESIGNED -
 DRAWN -
 CHECKED -
 DATE -

REVISED -
 REVISED -
 REVISED -
 REVISED -

**STATE OF ILLINOIS
 DEPARTMENT OF TRANSPORTATION**

IL 84 CROSS SECTIONS

SCALE: SHEET NO. OF SHEETS STA. 361+00.0000 TO STA. 361+50.0000

F.A.P. RTE. 308	SECTION 109BR-5	COUNTY WHITESIDE	TOTAL SHEETS 83	SHEET NO. 80
CONTRACT NO. 64C25				
FED. ROAD DIST. NO. ILLINOIS FED. AID PROJECT				