


FINAL SURVEY	BY	DATE
SURVEYED		
PLOTTED		
NOTE BOOK		
NO.		

ORIGINAL SURVEY	BY	DATE
SURVEYED		
PLOTTED		
NOTE BOOK		
NO.		

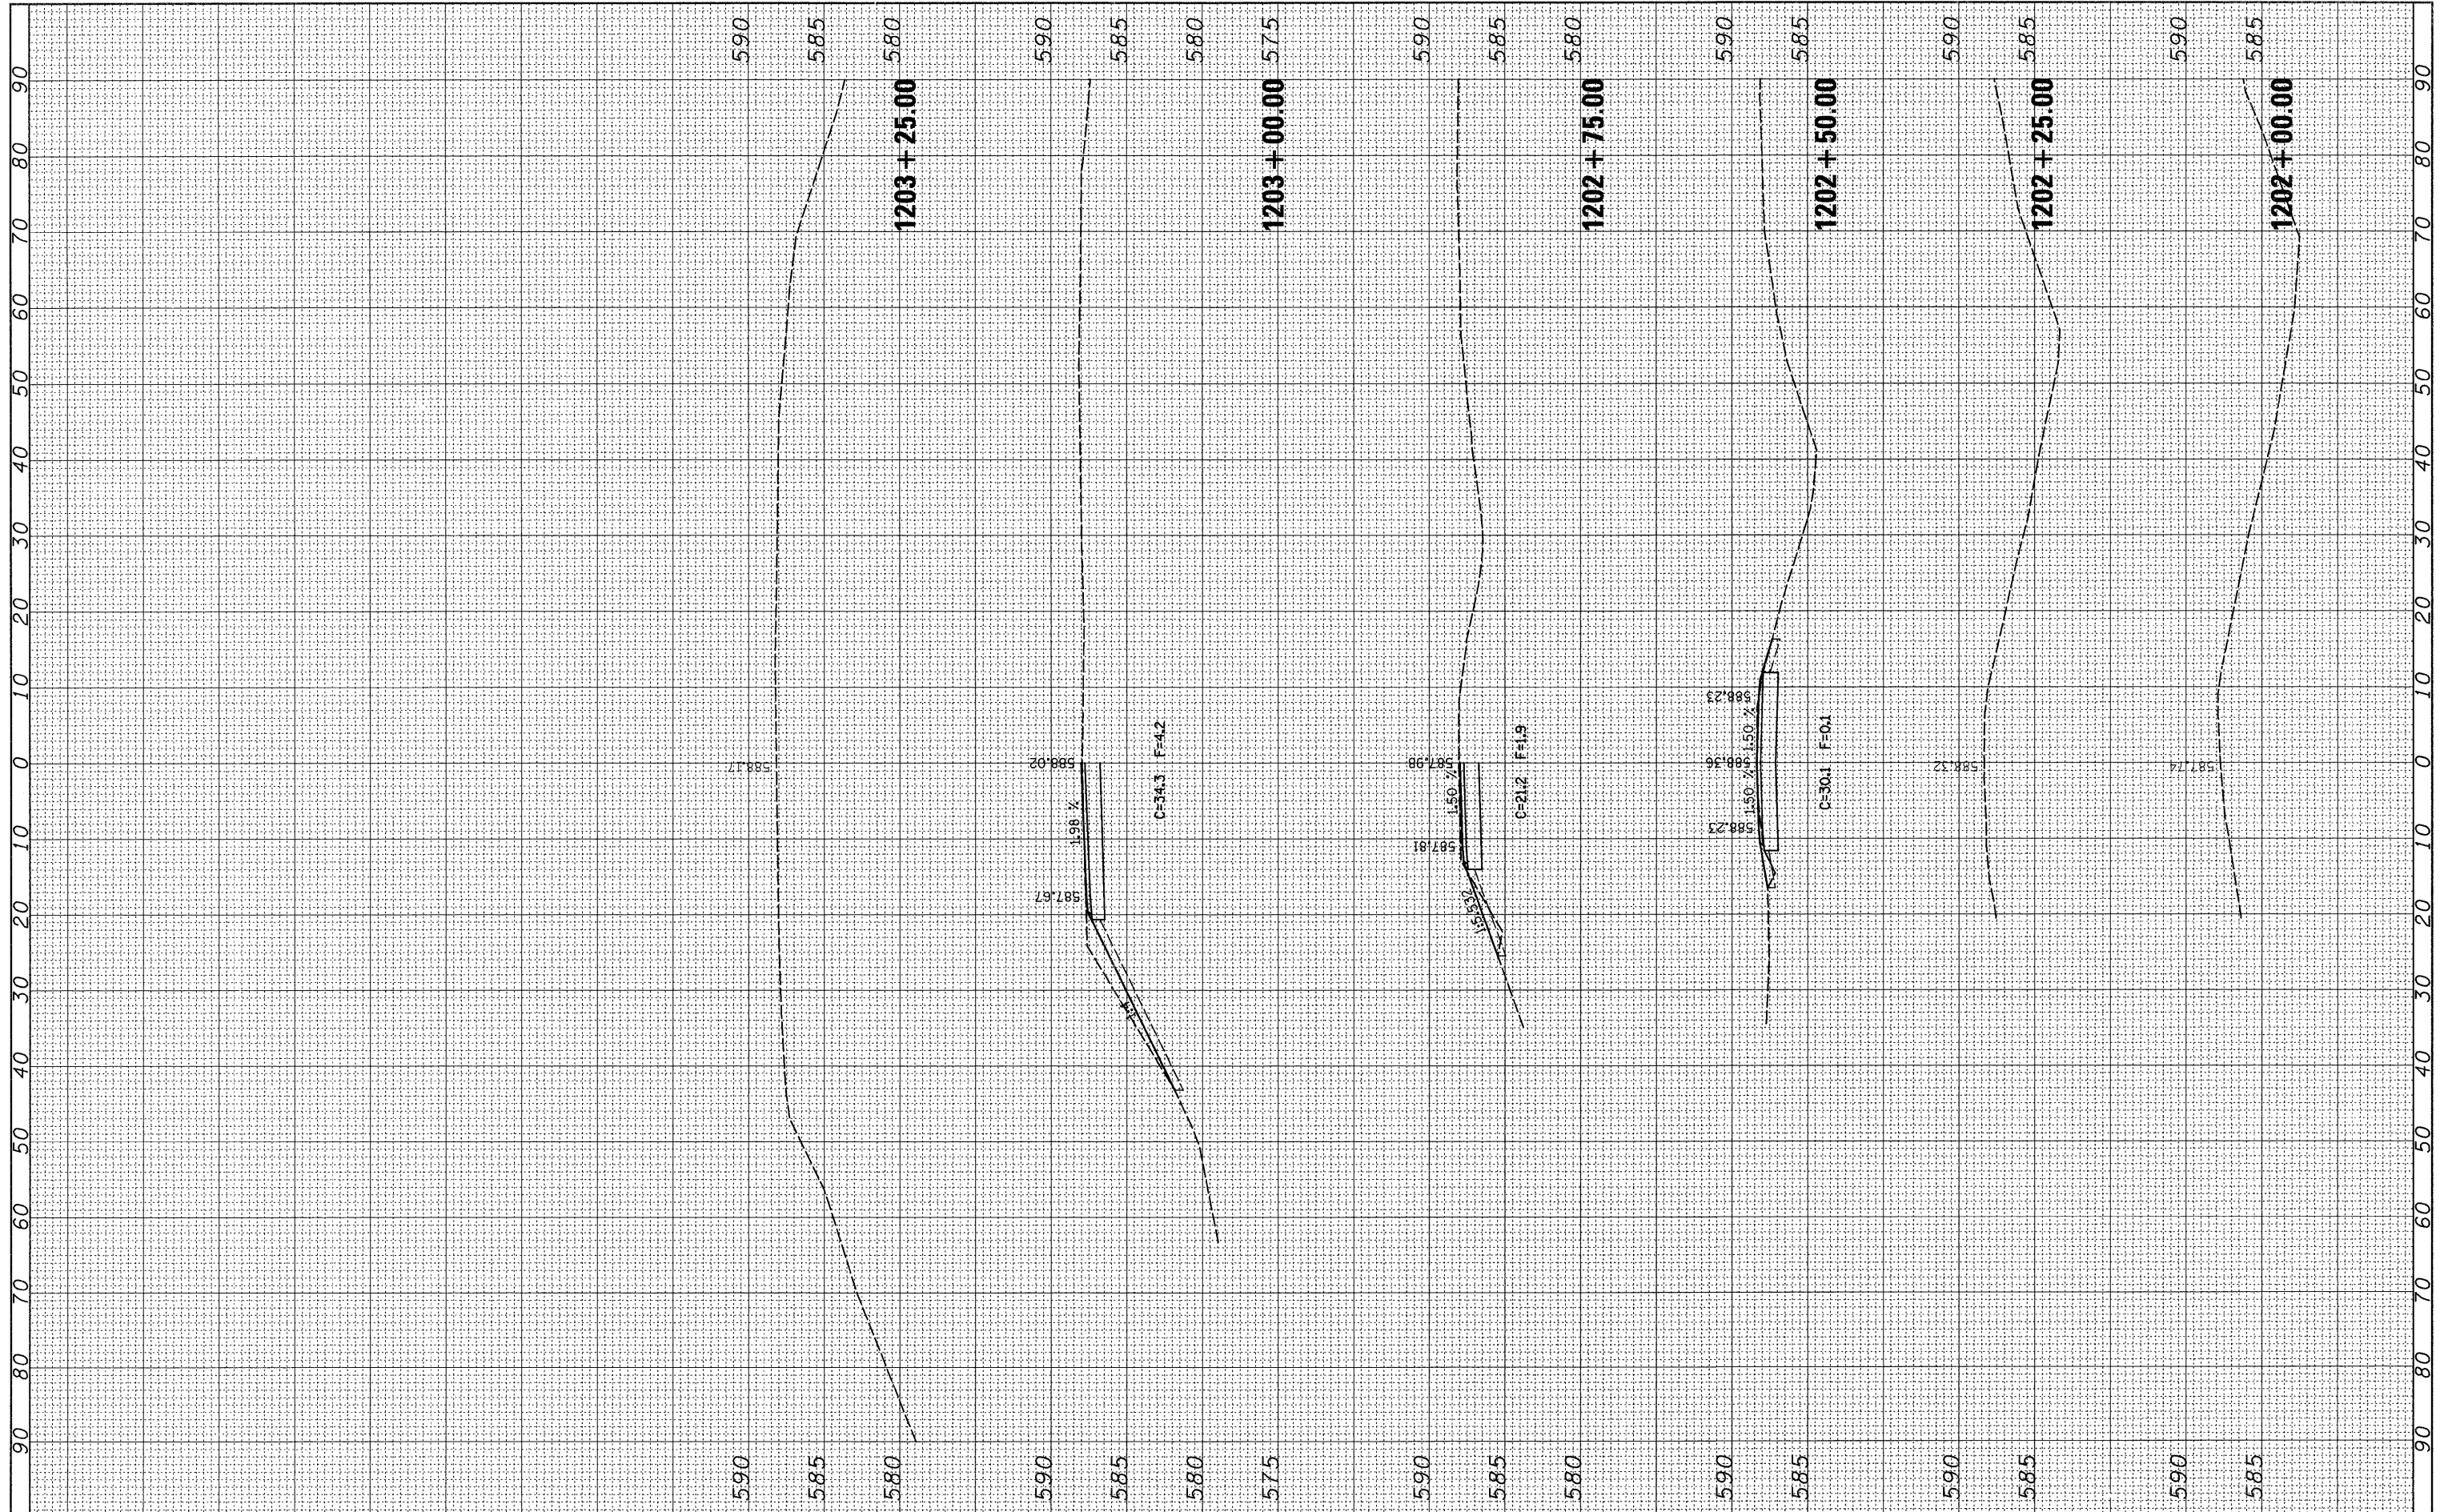

FILE NAME = c:\projects\p206006\d06006\ss1.dgn
 USER NAME = hensonke
 PLOT SCALE = 10.0000' / IN.
 PLOT DATE = Thu Jul 31 10:57:45 2008

DESIGNED -	REVISED -
DRAWN -	REVISED -
CHECKED -	REVISED -
DATE -	REVISED -

**STATE OF ILLINOIS
DEPARTMENT OF TRANSPORTATION**

W EBSON CROSS SECTIONS

SCALE:	SHEET NO.	OF	SHEETS	STA. 1202+00.00	TO STA. 1203+25.00

F.A.P. RTE.	SECTION	COUNTY	TOTAL SHEETS	SHEET NO.
308	109BR-5	WHITESIDE	83	81
CONTRACT NO. 64C25				
FED. ROAD DIST. NO. [ILLINOIS] FED. AID PROJECT				