


FINAL SURVEY	BY	DATE
SURVEYED		
PLOTTED		
NOTE BOOK		
AREAS		
CHECKED		
NO.		

ORIGINAL SURVEY	BY	DATE
SURVEYED		
PLOTTED		
NOTE BOOK		
AREAS		
CHECKED		
NO.		

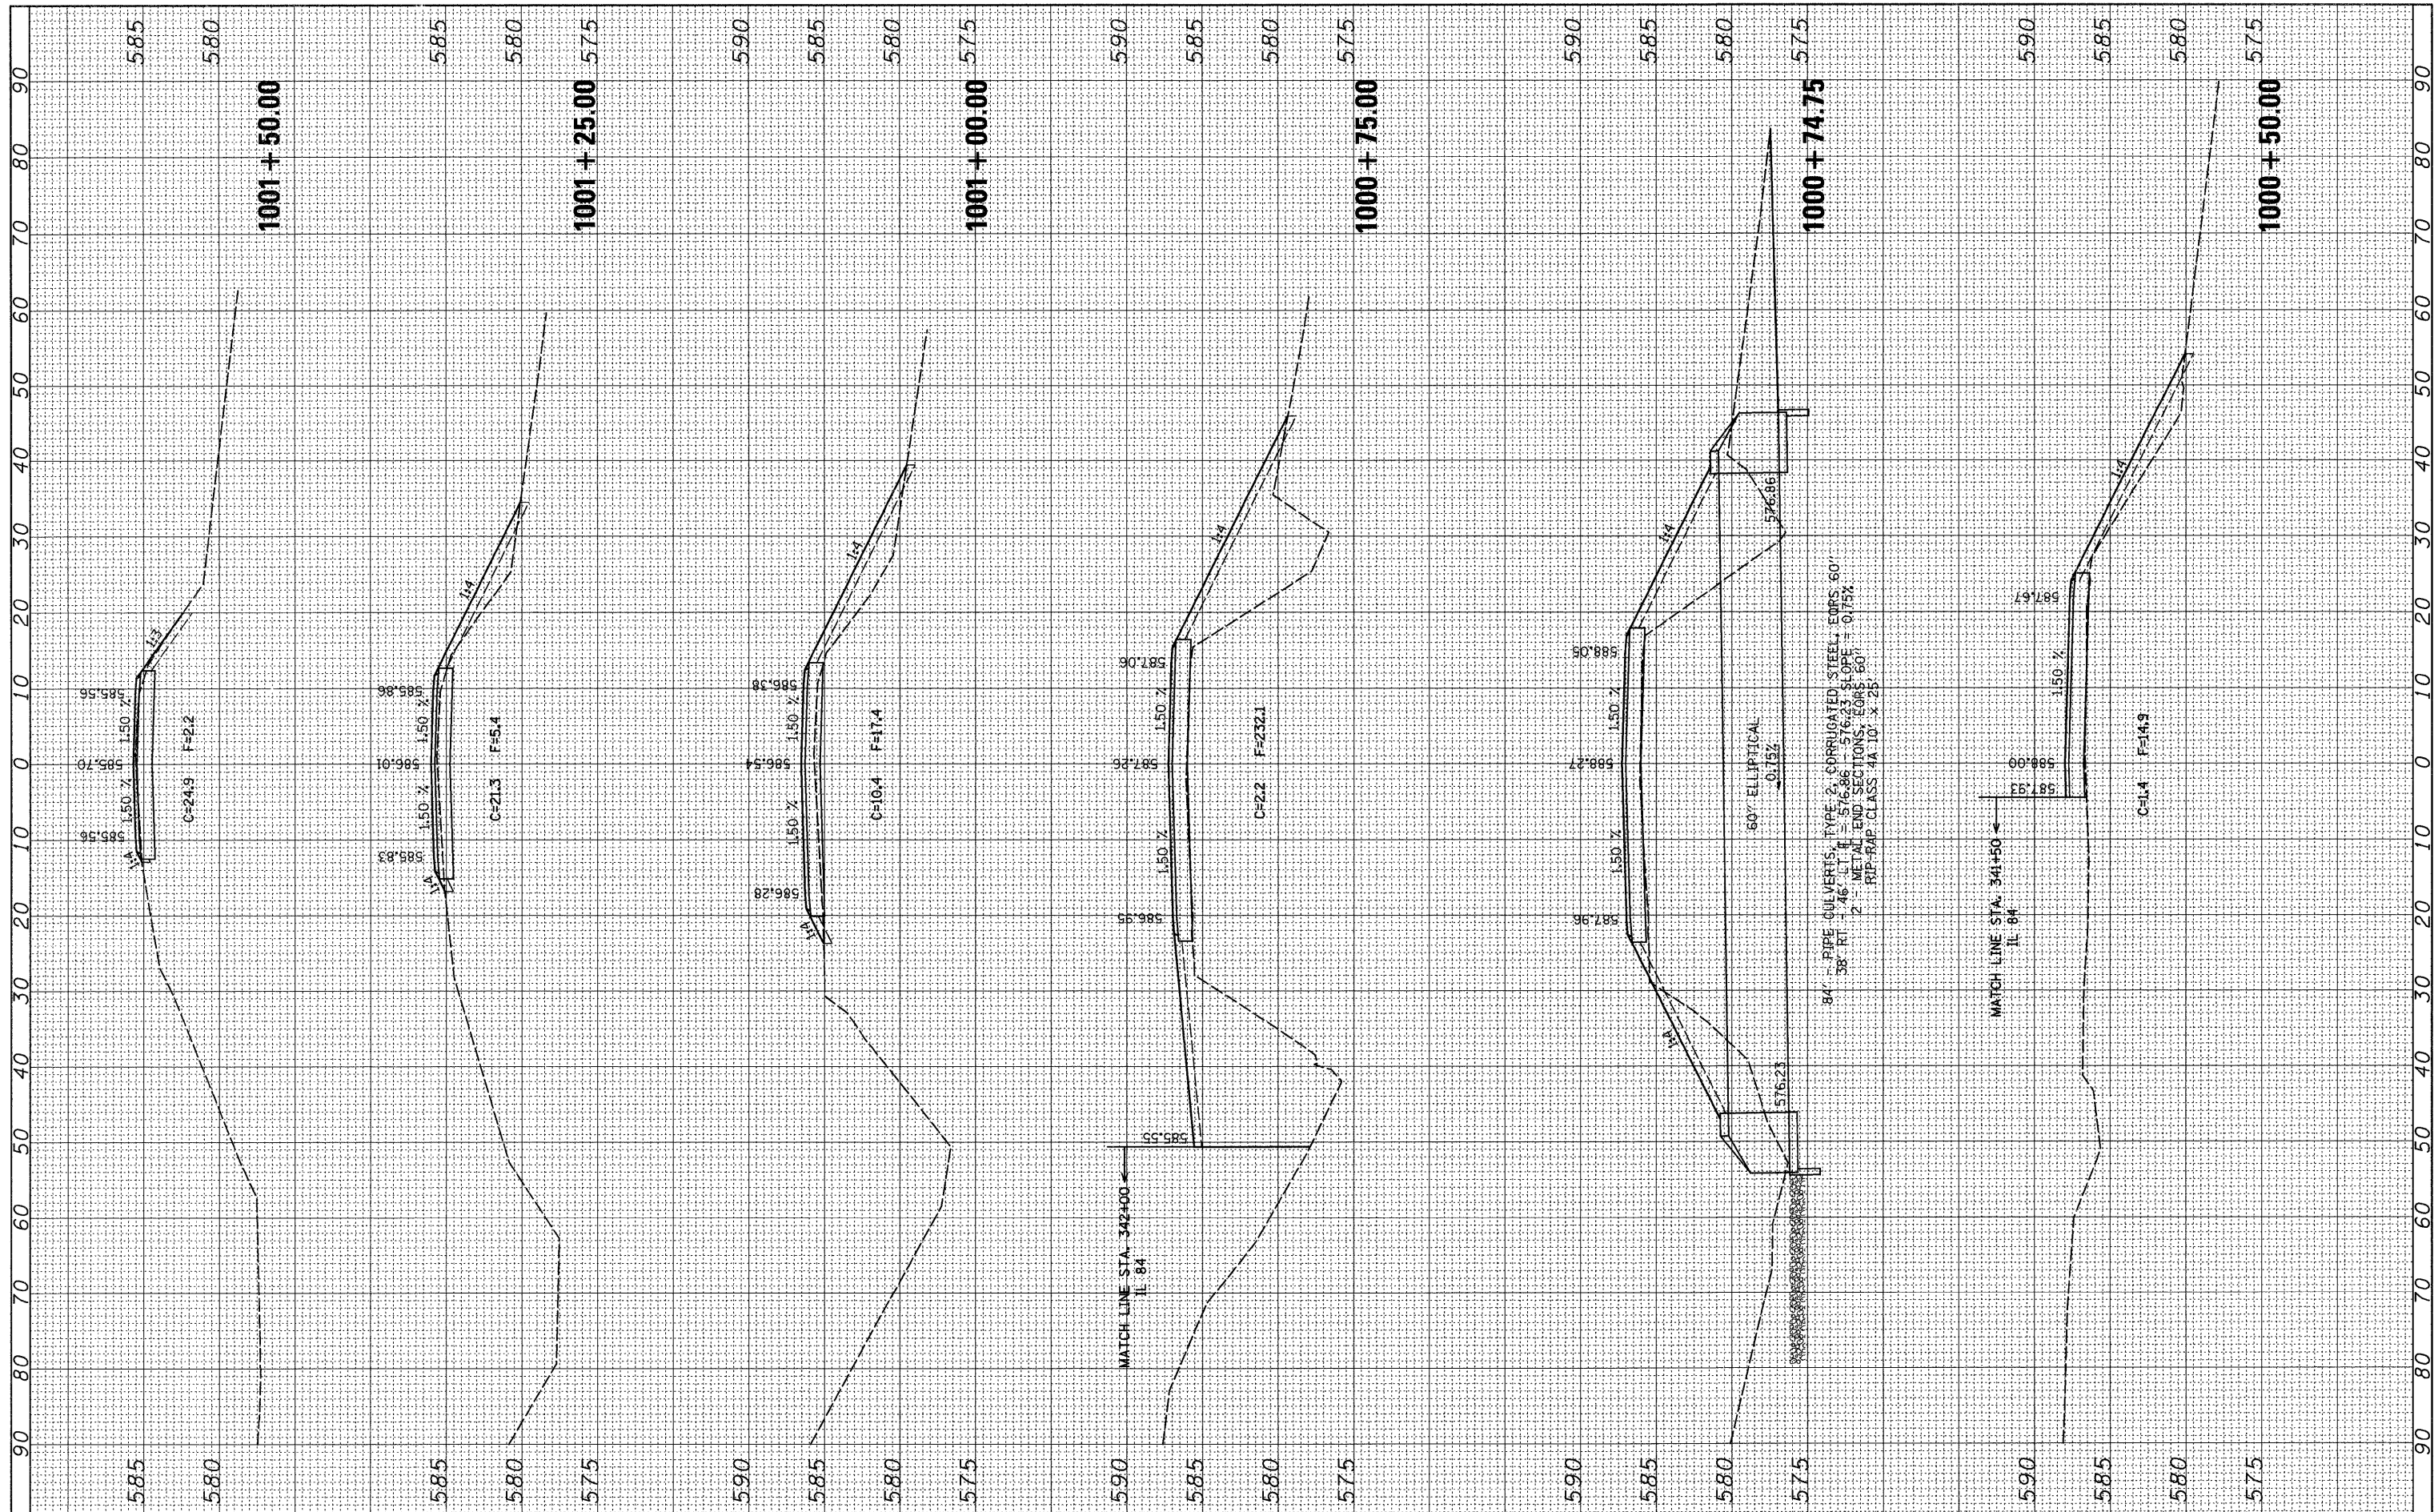

84" PIPE CULVERTS, TYPE 2, CORRUGATED STEEL, ENDS 60"
 38" RT - 46" LT @ 576.86 - 576.23 SLOPE = 0.75%
 2" METAL END SECTIONS, ENDS 60"
 RIP-RAP CLASS 4A 10' x 25'

MATCH LINE STA. 3+41+50
 IL 84

FILE NAME = c:\projects\p206206\d86206\ss1.dgn

USER NAME = hensonke
 DESIGNED -
 DRAWN -
 CHECKED -
 DATE -

REVISED -
 REVISED -
 REVISED -
 REVISED -

STATE OF ILLINOIS
 DEPARTMENT OF TRANSPORTATION

E EBSON CROSS SECTIONS

SCALE: SHEET NO. OF SHEETS STA. 1000+50.00 TO STA. 1001+50.00

F.A.P. RTE.	SECTION	COUNTY	TOTAL SHEETS	SHEET NO.
308	109BR-5	WHITESIDE	83	82
CONTRACT NO. 64C25				
FED. ROAD DIST. NO. [ILLINOIS] FED. AID PROJECT				