


FAS RTE	SECTION	COUNTY	TOTAL SHEETS	SHEET NO.
338	34BR	IRROUOIS	49	47
STA. 2146+50		TO STA. 2148+00		
FED. ROAD DIST. NO.	ILLINOIS	FED. AID PROJECT		

NO.	DATE

NO.	DATE

¶ FAS RTE 338 (US 45)

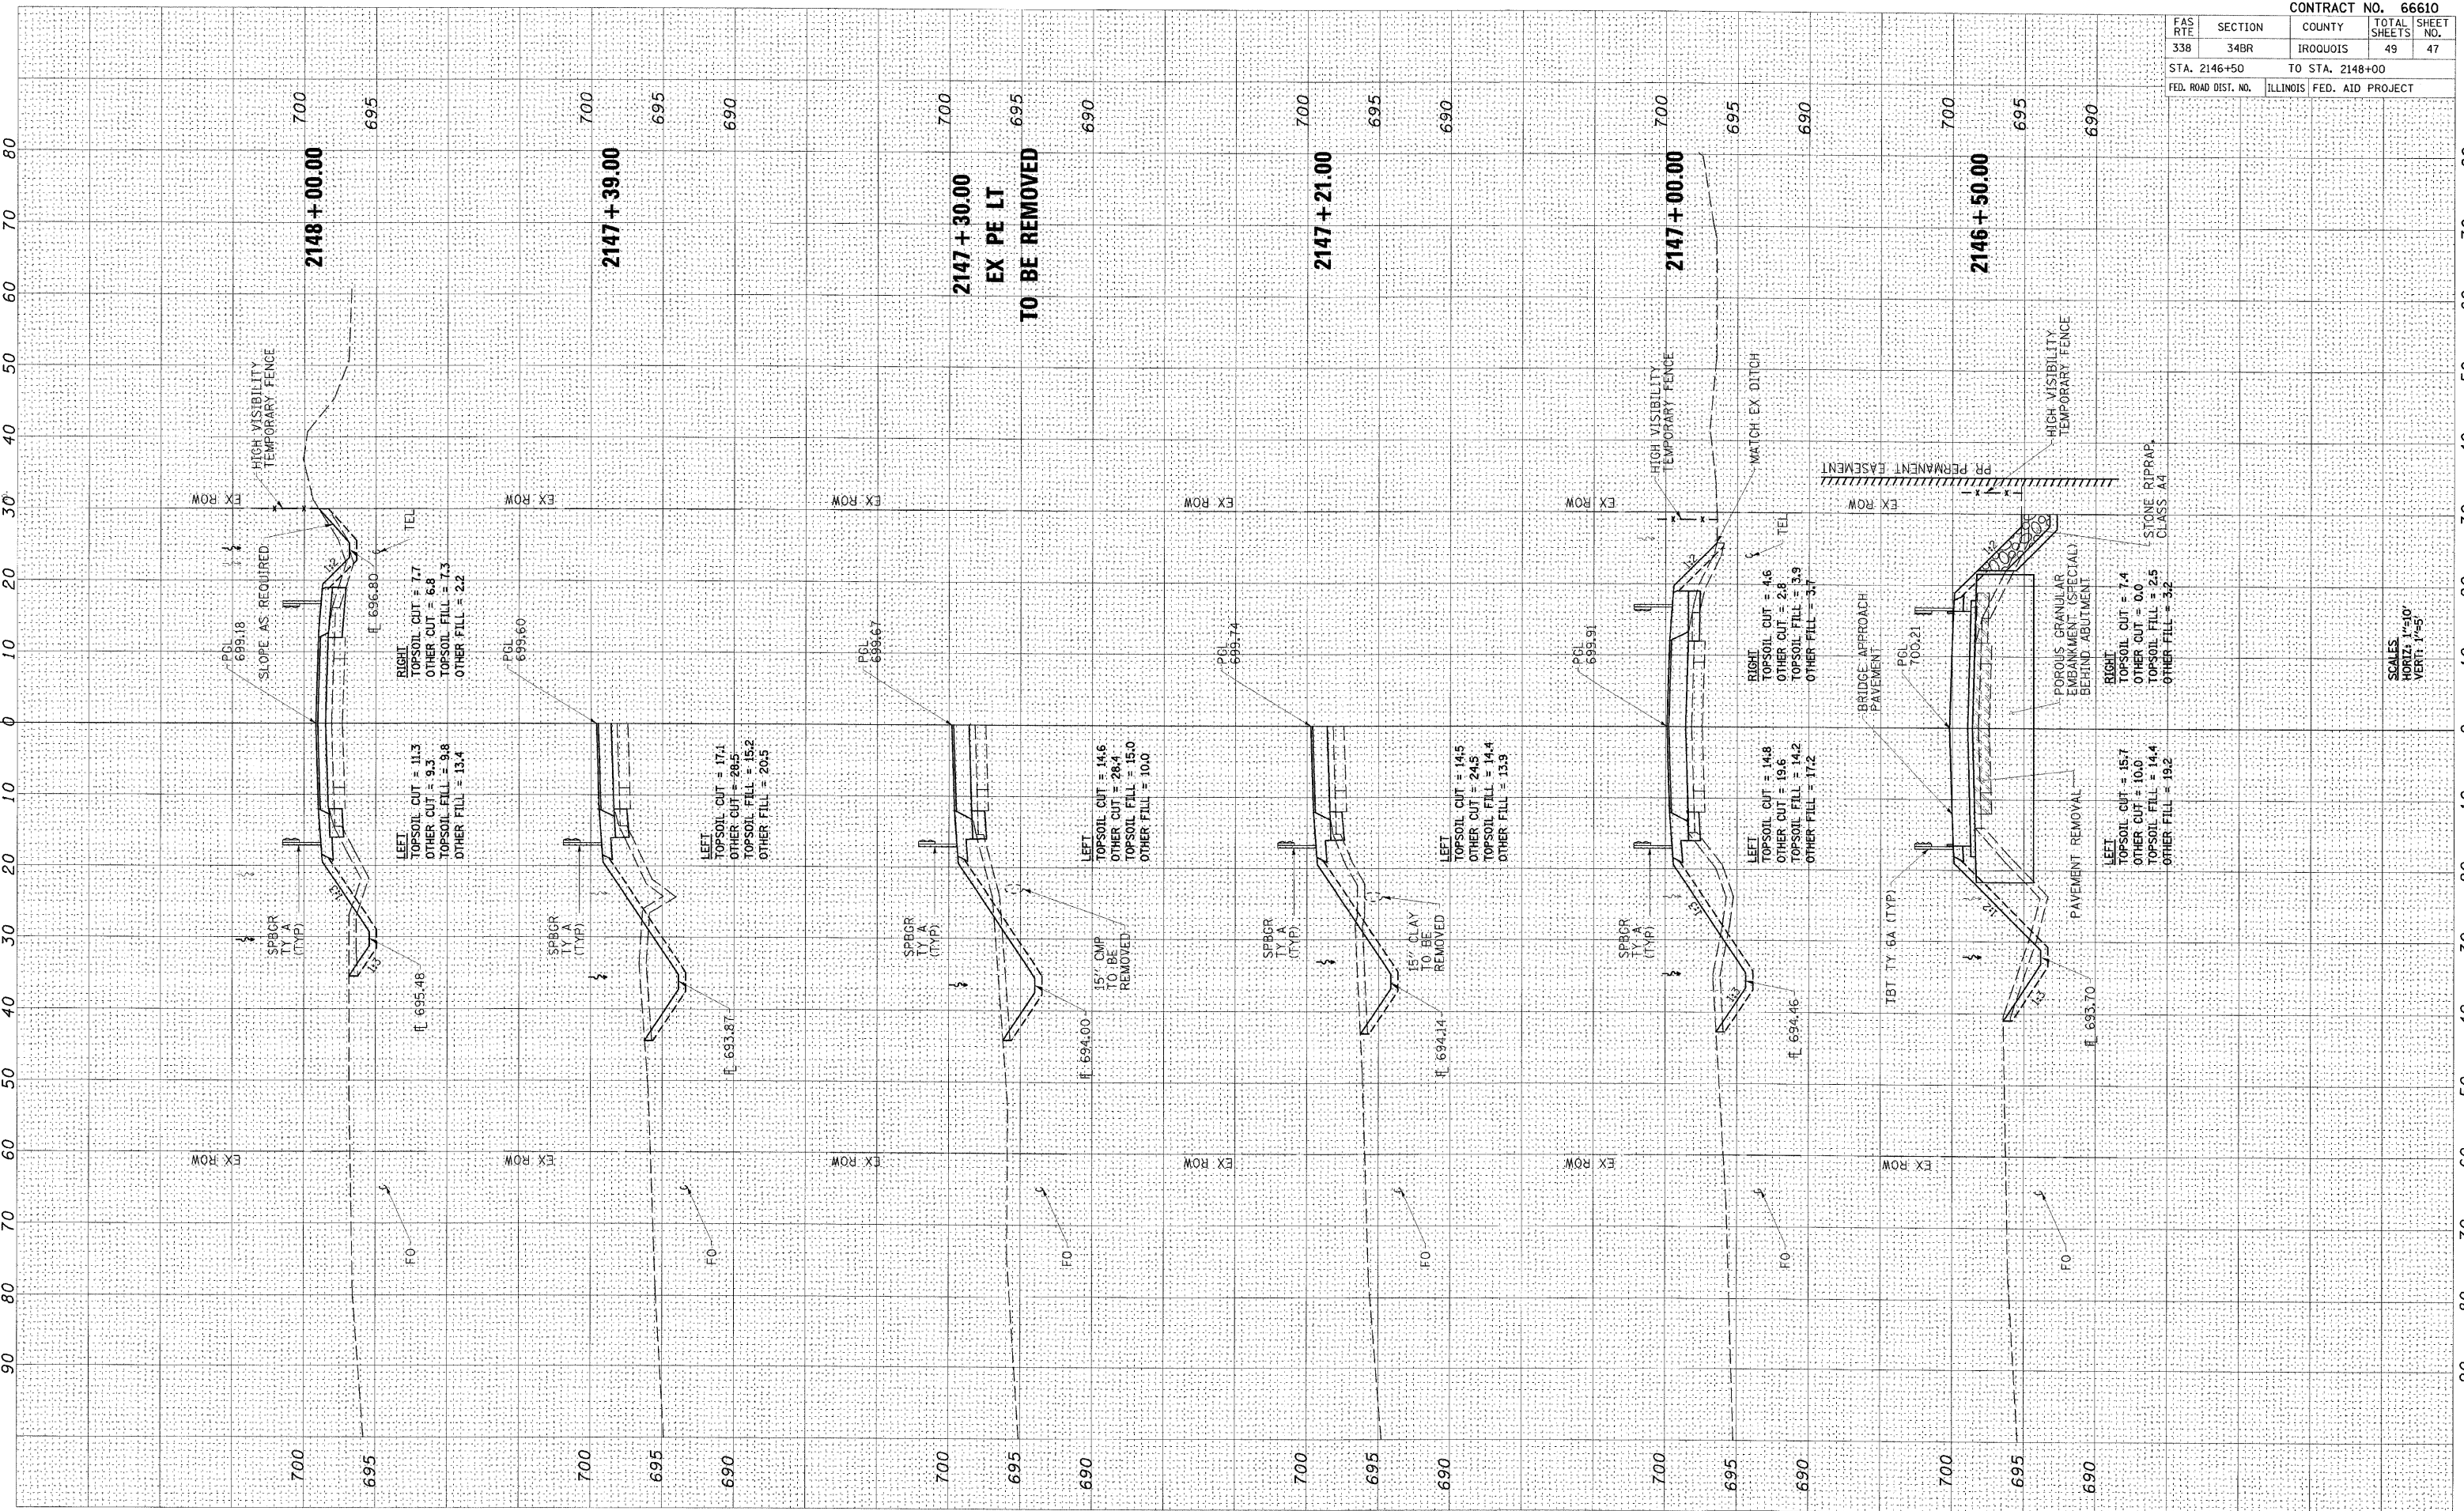

FAS RTE 338 (US 45) CROSS SECTIONS  
STA 2146+50 TO STA 2148+00

SCALES  
HORIZ: 1"=10'  
VERT: 1"=5'