


# HENRY CO LINE TO EAST OF IL 40

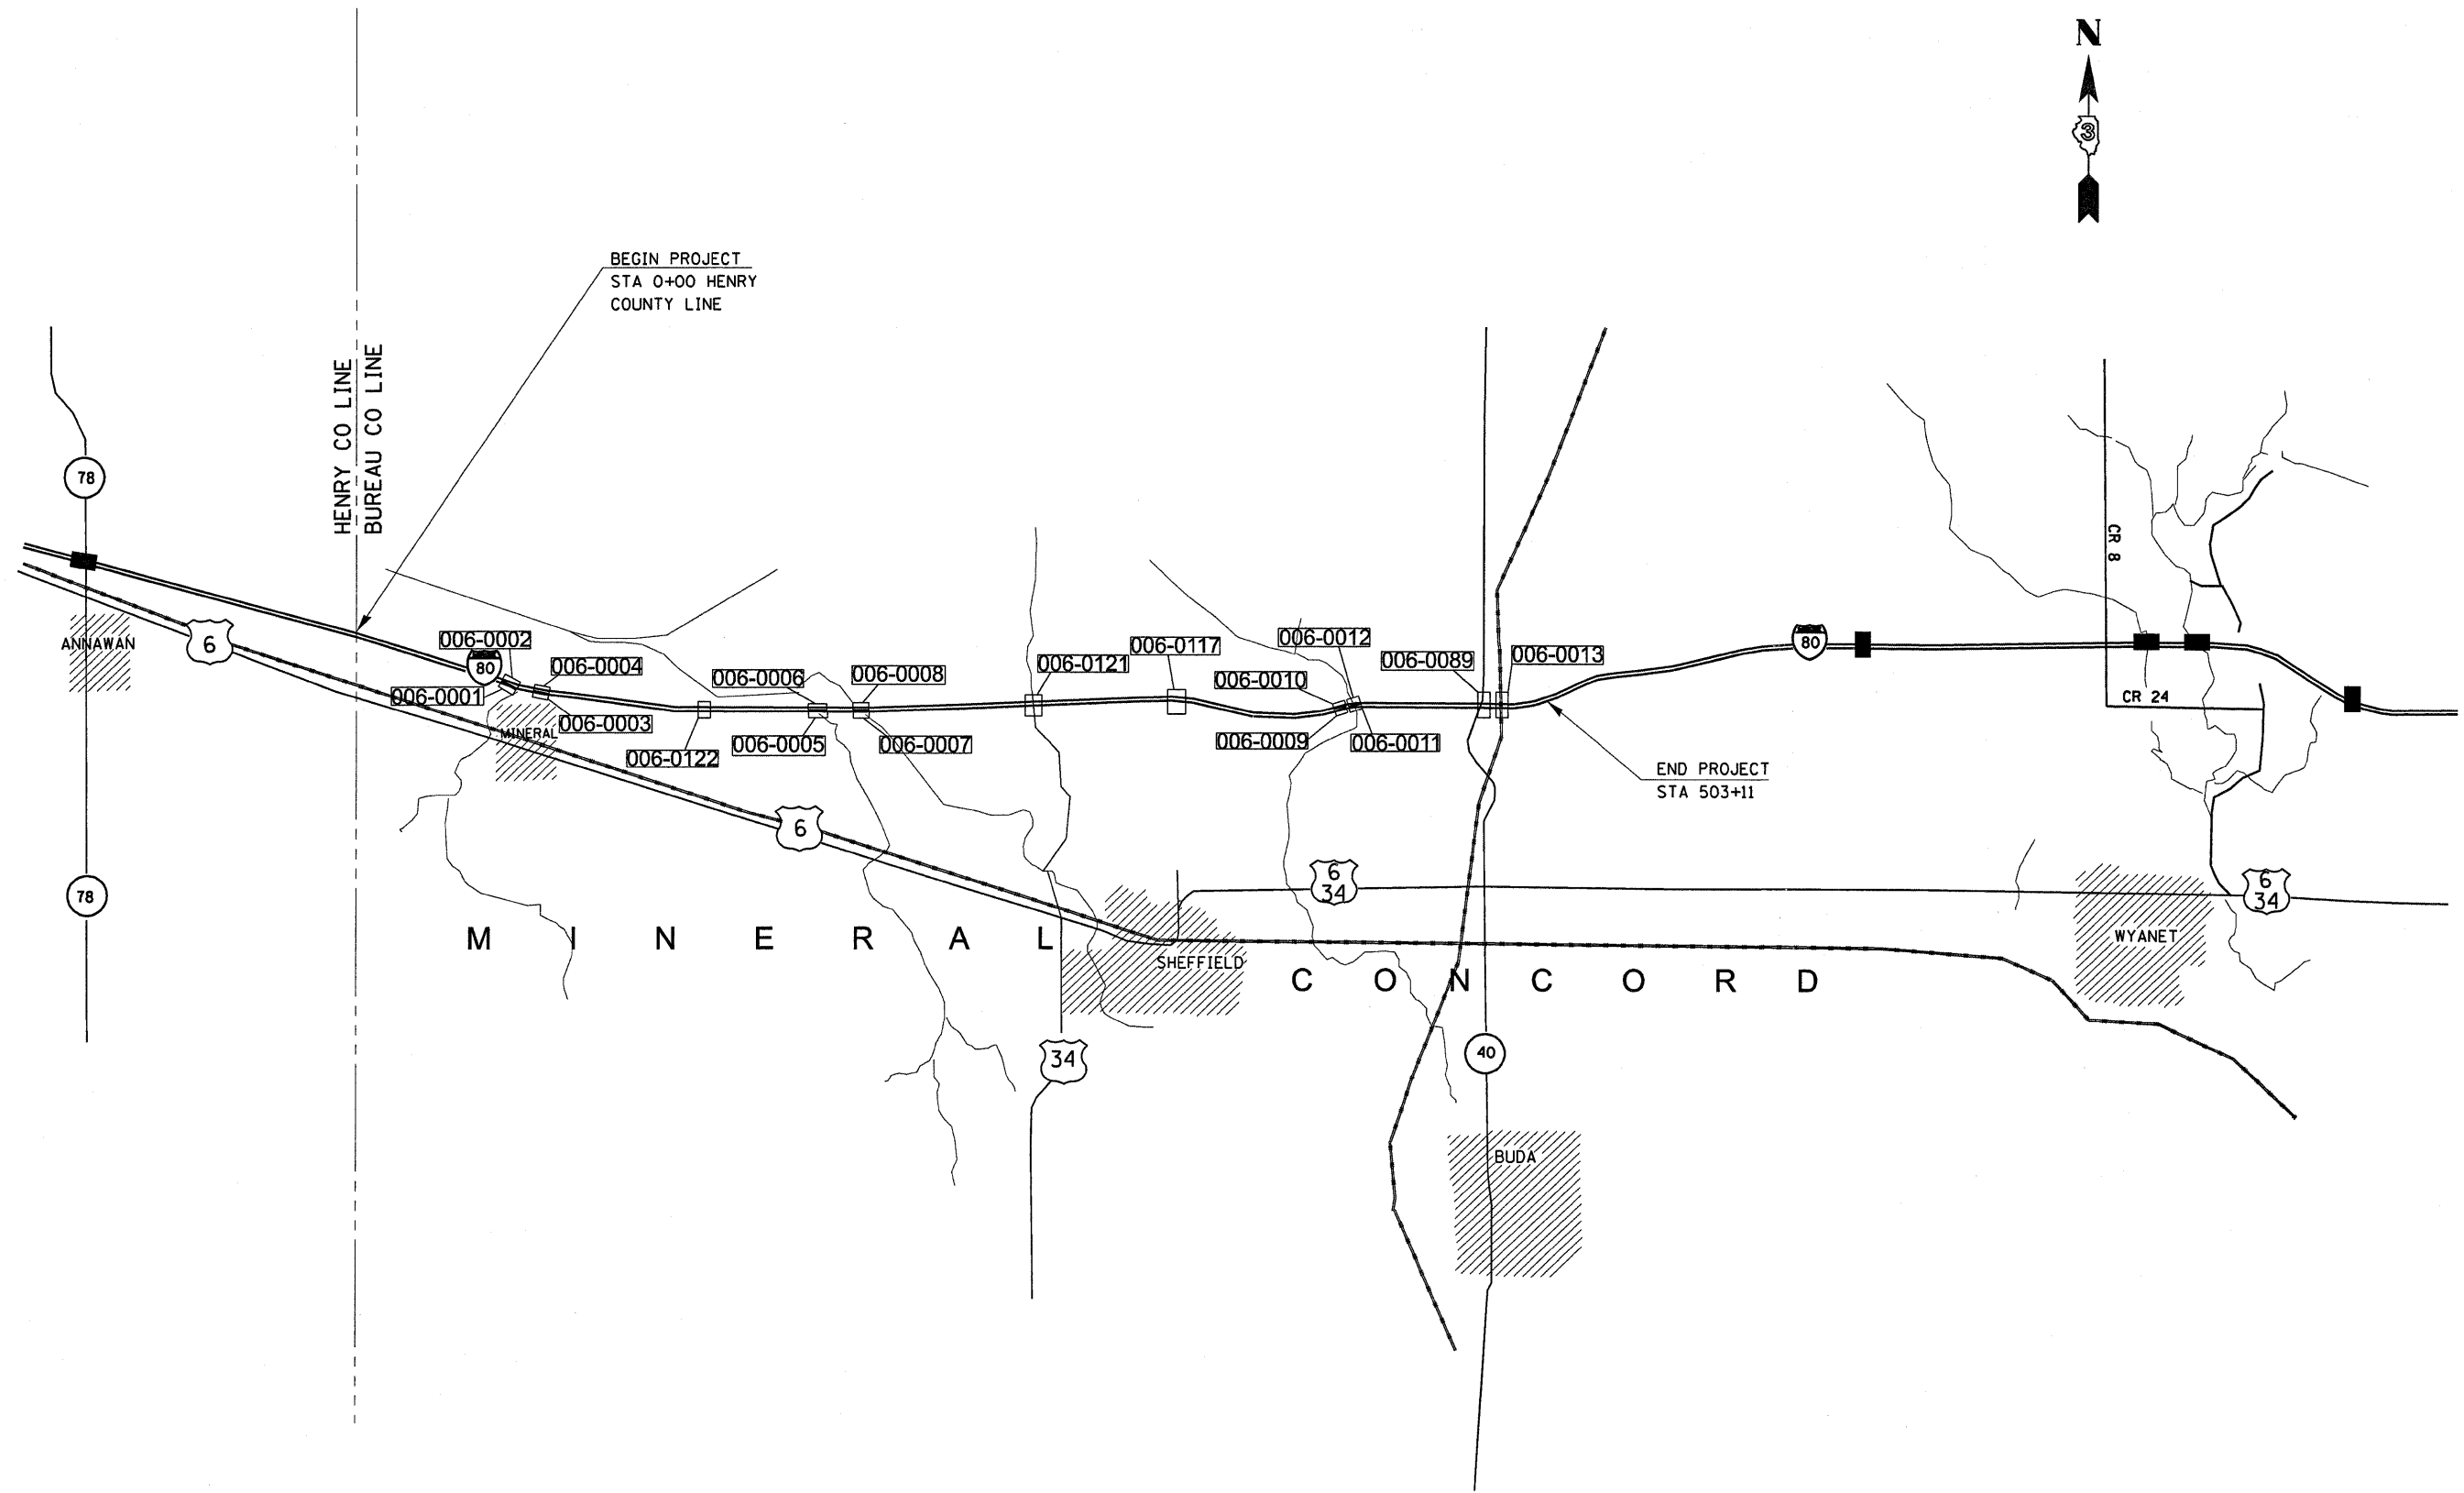

FILE NAME =	USER NAME = wenzelko	DESIGNED -	REVISED -
c:\pwork\pwidot\wenzelko\dms32763\detals.dgn		DRAWN -	REVISED -
PLOT SCALE = 20.0000 / IN.	CHECKED -	REVISED -	REVISED -
PLOT DATE = Sep 02, 2008 - 04:43:03 PM	DATE -	REVISED -	REVISED -

**STATE OF ILLINOIS  
DEPARTMENT OF TRANSPORTATION**

**LOCATION MAP**

SCALE: \_\_\_\_\_ SHEET NO. \_\_\_ OF \_\_\_ SHEETS STA. \_\_\_\_\_ TO STA. \_\_\_\_\_

F.A.I. RTE.	SECTION	COUNTY	TOTAL SHEETS	SHEET NO.
80	106-1,2RS-3, 1	BUREAU	116	17
CONTRACT NO. 66623				
FED. ROAD DIST. NO. _____ ILLINOIS FED. AID PROJECT				