
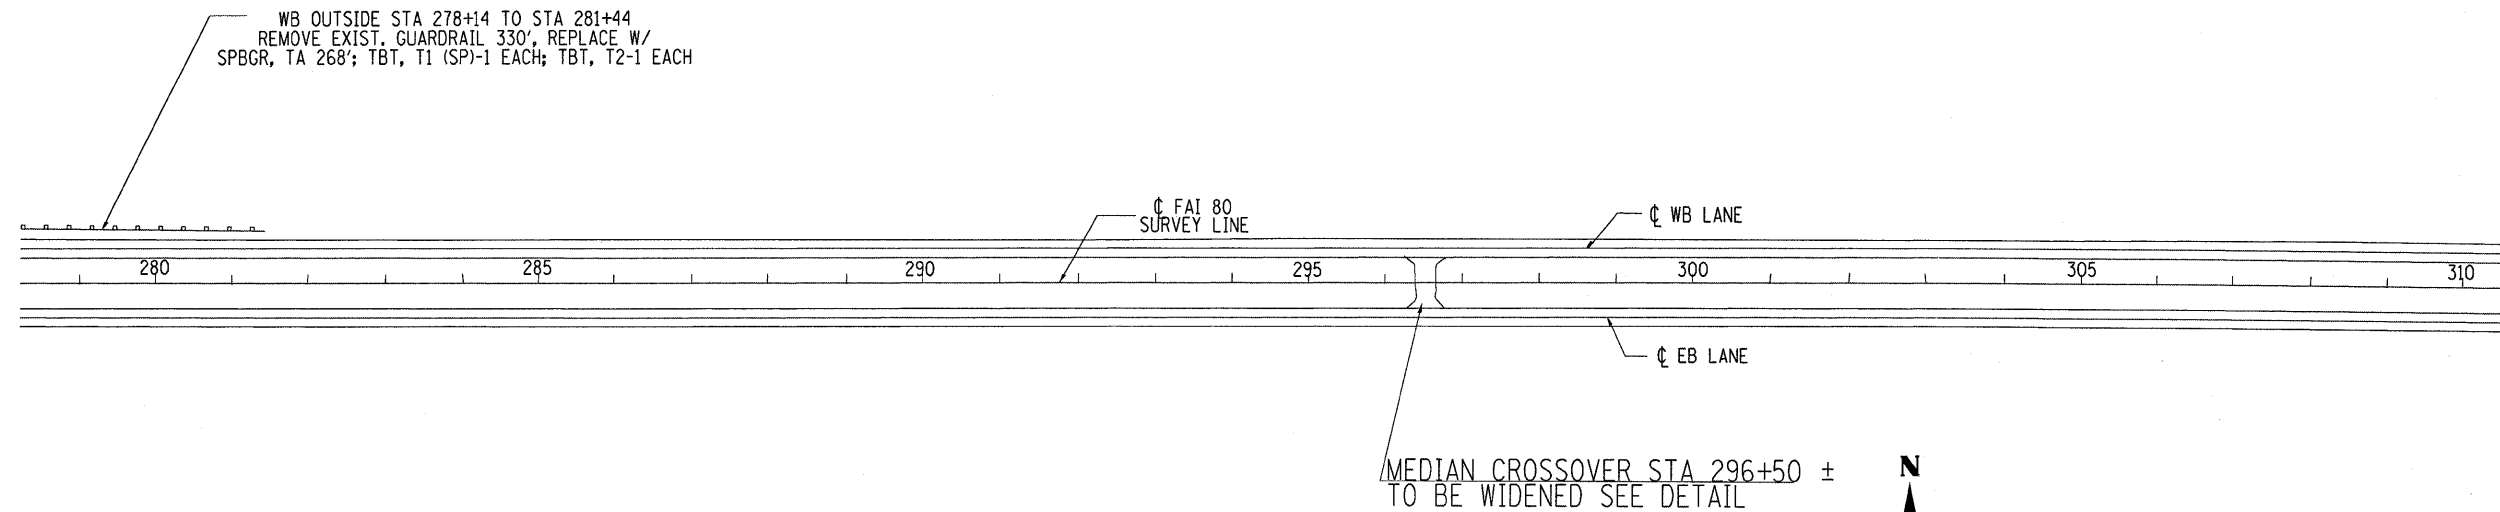


F.A.I. RTE.	SECTION	COUNTY	TOTAL SHEETS	SHEET NO.
80	06-1,2/RS-3, I	BUREAU	116	22
STA. 401+00		TO STA. 431+00		
FED. ROAD DIST. NO. _		ILLINOIS	FED. AID PROJECT	

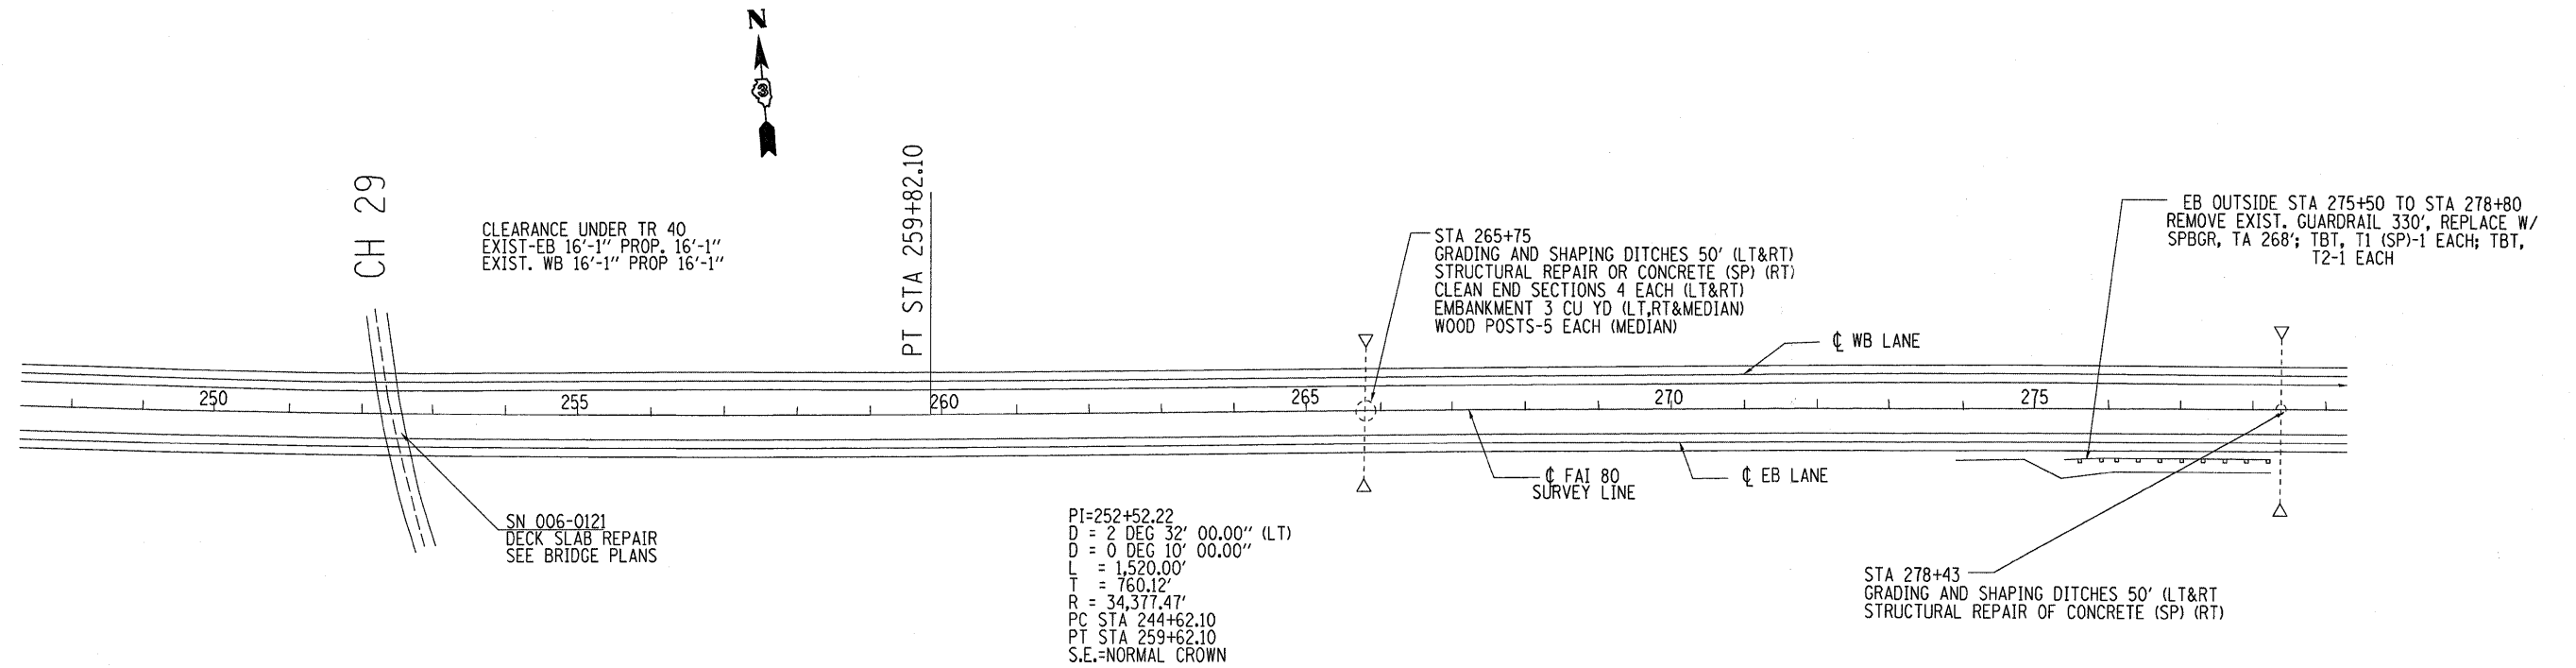

PLOT DATE = Sep 22, 2008 - 03:12:41 PM  
 FILE NAME = c:\pwork\work\p06623\p06623.dwg  
 PLOT SCALE = 51.8630 / IN.  
 USER NAME = brabogno