



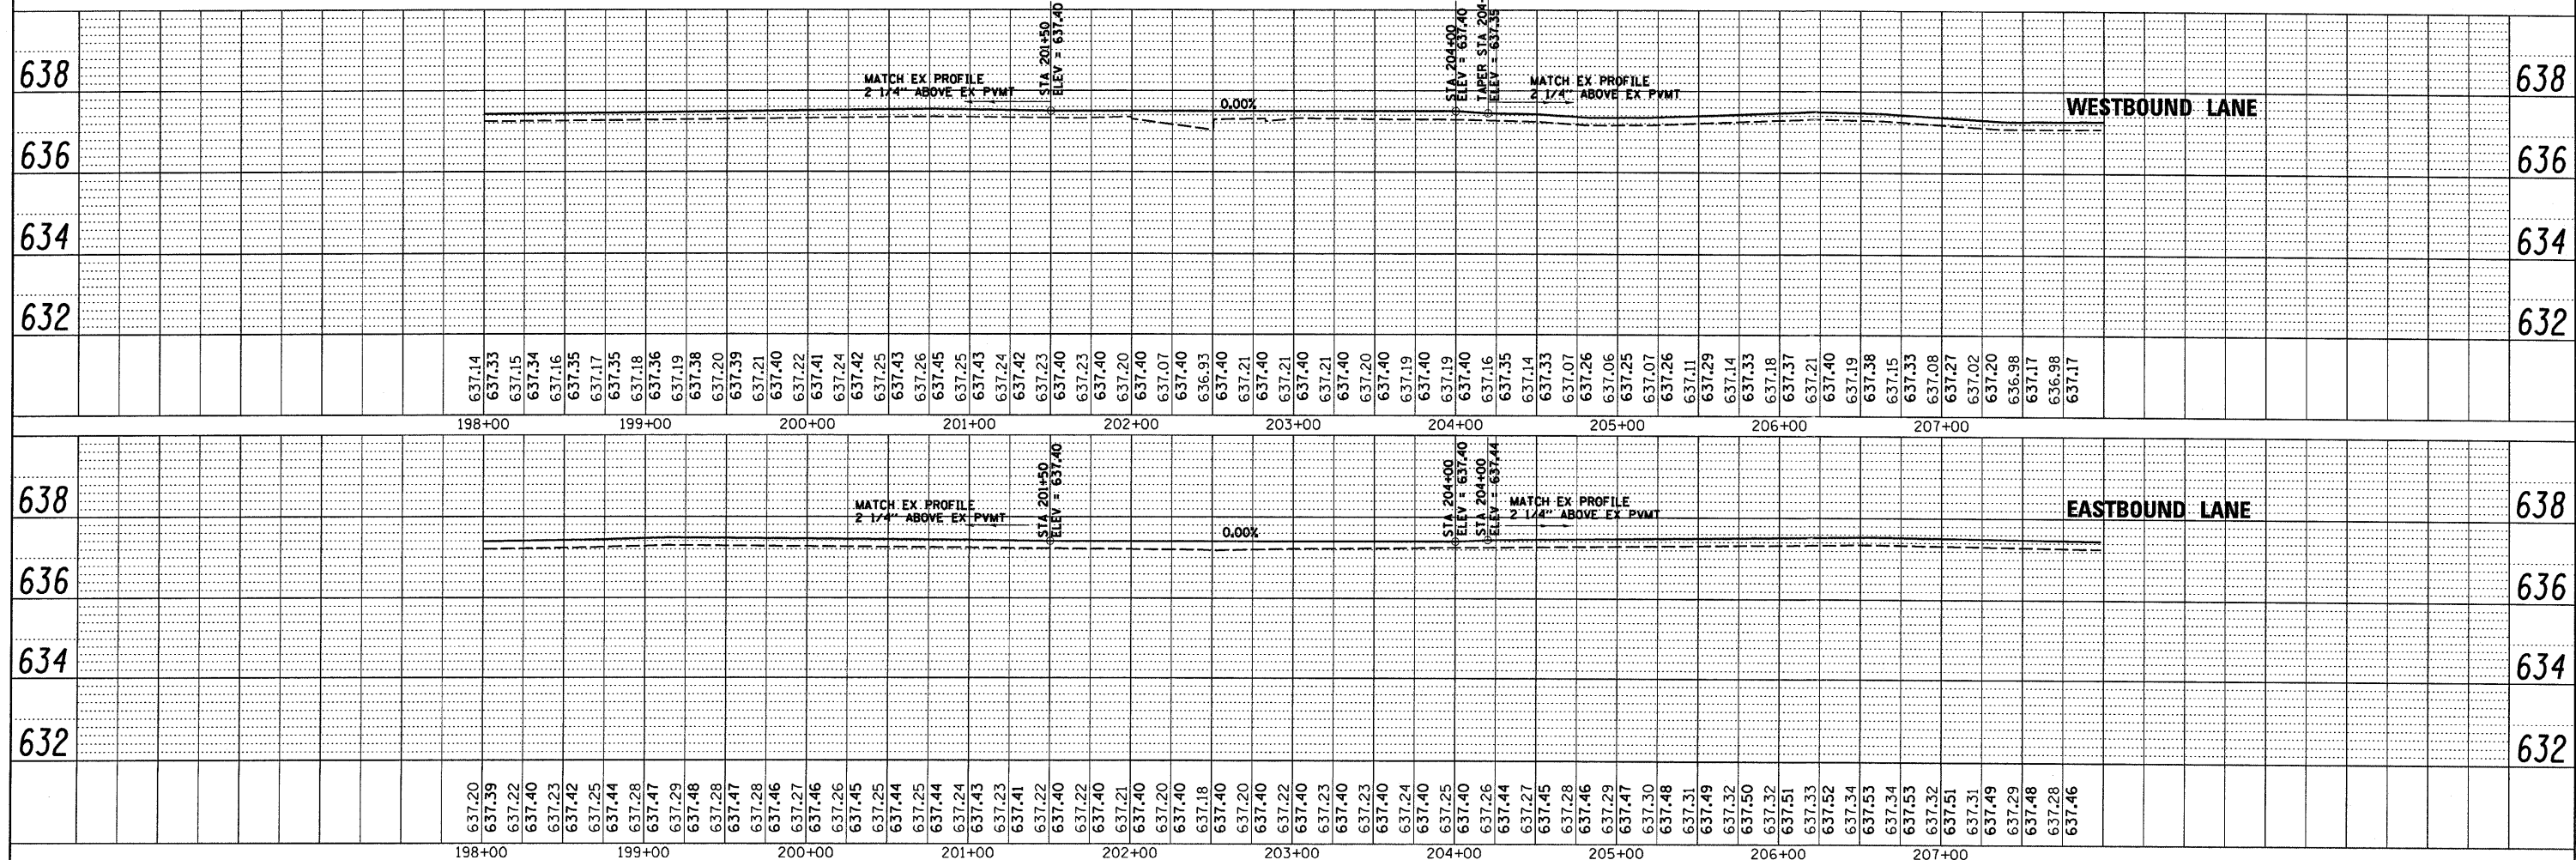

PLAN	SURVEYED	BY	DATE
	PLOTTED		
	CHECKED		
	AT		
	BY		
	NO.		
	FILE NAME		

PROFILE	SURVEYED	BY	DATE
	PLOTTED		
	CHECKED		
	AT		
	BY		
	NO.		
	FILE NAME		

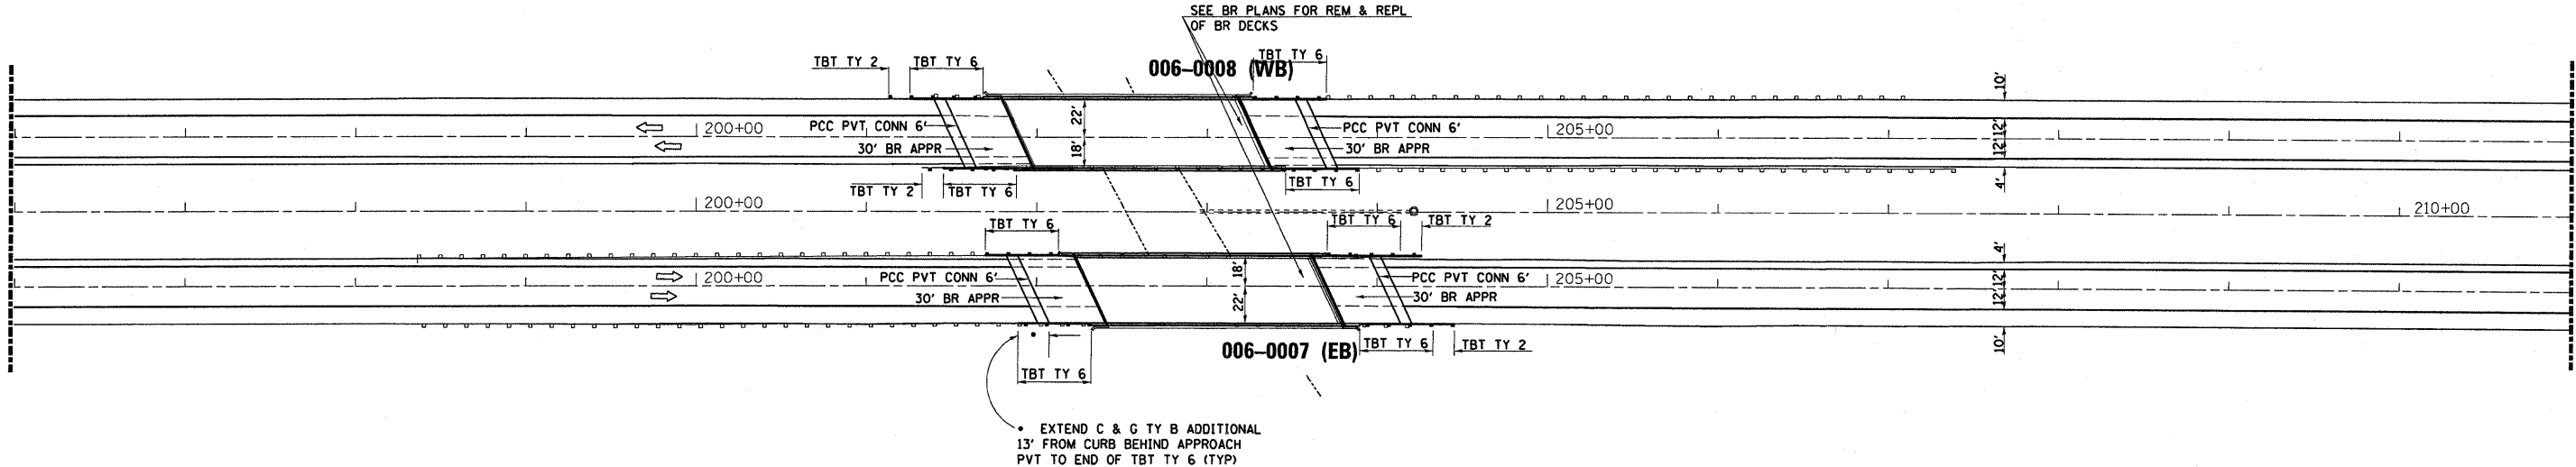

FILE NAME =	USER NAME = braboypc	DESIGNED -	REVISED -	STATE OF ILLINOIS DEPARTMENT OF TRANSPORTATION	PLAN & PROFILE SHEET STA 198+00 TO STA 208+00	F.A. RTE.	SECTION	COUNTY	TOTAL SHEETS	SHEET NO.
c:\pwork\PMIDOT\BRABOYPC\dms32763\p&e\braboypc\braboypc.dgn	PLLOT SCALE = 50.00000' / IN.	CHECKED -	REVISED -			80	(06-1,2)RS-3, I	BUREAU	116	29
PLLOT DATE = Sep 04, 2008 - 12:15:01 PM	DRAWN -	REVISED -	REVISED -			SCALE:		SHEET NO. OF SHEETS		STA. TO STA.
	CHECKED -	REVISED -	REVISED -					CONTRACT NO. 66623		FED. ROAD DIST. NO. [ILLINOIS] FED. AID PROJECT