


*WET TEMPORARY PAVEMENT
 MARKING TAPE TYPE III
 (REMOVE ALL EXIST PVT MK)

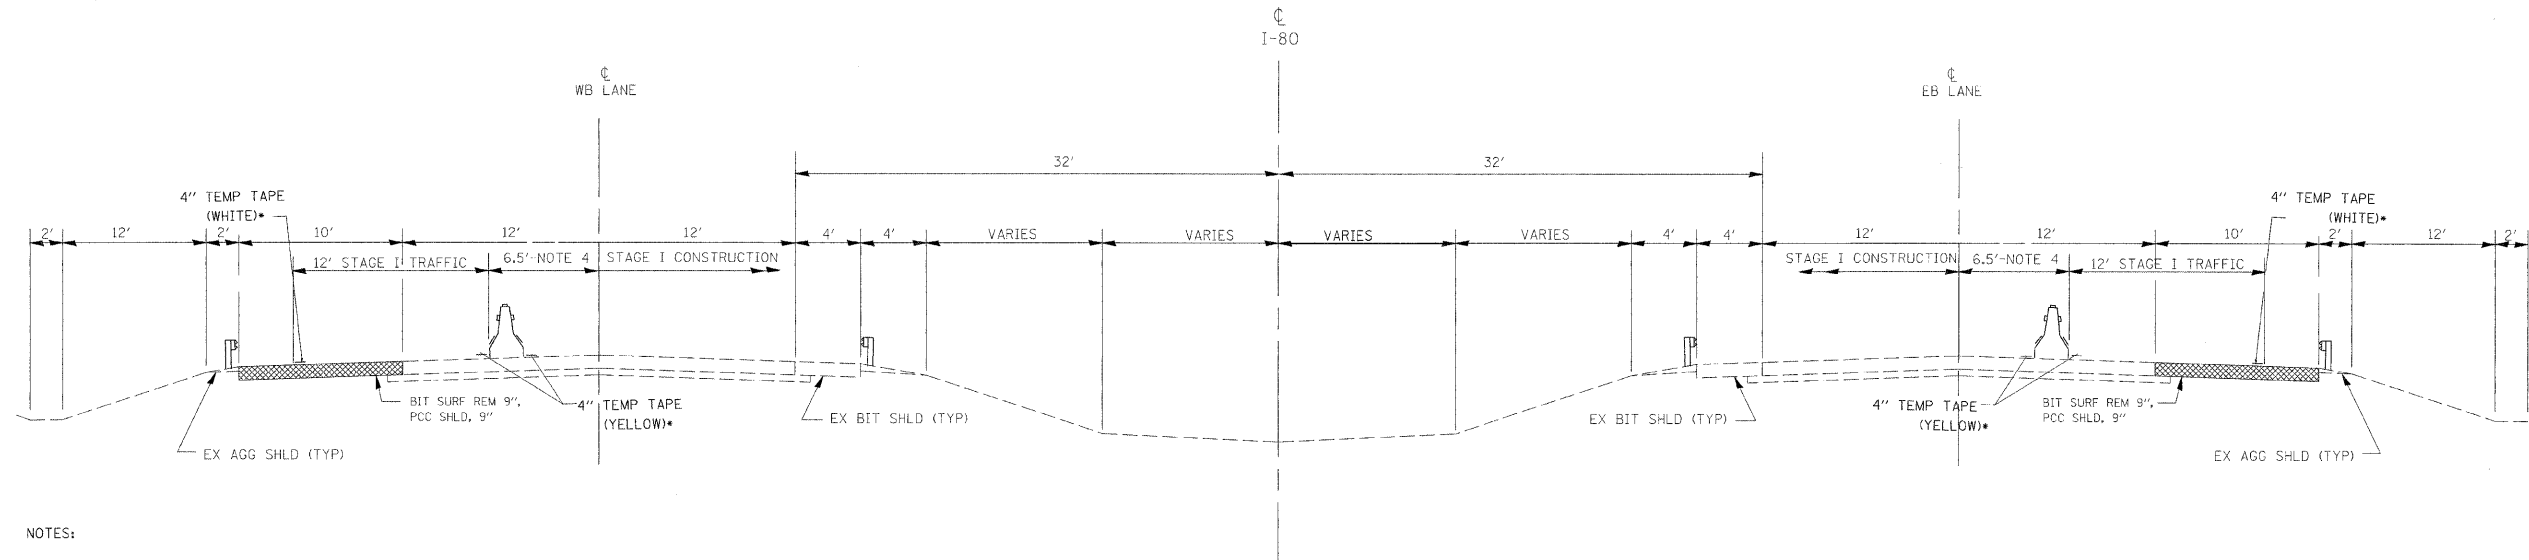

NOTES:

1. THE CONTRACTOR HAS THE OPTION OF USING EITHER THE LINE ON THE TEMPORARY CONCRETE BARRIER OR ON THE PAVEMENT.
2. THE COLOR OF THE REFLECTORS AND PAVEMENT/BARRIER MARKING LINE WILL VARY WITH STAGING AND SHALL MATCH THE EXISTING LINE IN THE WORK AREA.
3. THE COST OF THE REFLECTORS AND THE PAVEMENT/BARRIER MARKING LINE IS INCLUDED IN THE COST OF THE TEMPORARY CONCRETE BARRIER.
4. 6.5' FOR SN 006-0007 AND 006-0008 AND 4.5' FOR SN 006-0009 AND SN 006-0010

FILE NAME = *FILEL*	USER NAME = *USER*	DESIGNED - ---	REVISED - ---	STATE OF ILLINOIS DEPARTMENT OF TRANSPORTATION	STAGE I TYPICAL SECTION	F.A.I. RTE. 80	SECTION (06-121RS-3, 1	COUNTY BUREAU	TOTAL SHEETS 116	SHEET NO. 31		
PLOT SCALE = *SCALE*	CHECKED - ---	REVISED - ---	SCALE: _____ SHEET NO. ___ OF ___ SHEETS STA. _____ TO STA. _____			CONTRACT NO. 66623						
PLOT DATE = *DATE*	DATE - -----	REVISED - ---	FED. ROAD DIST. NO. _ ILLINOIS FED. AID PROJECT									