

STATE OF ILLINOIS  
DEPARTMENT OF TRANSPORTATION

ROUTE NO. F.A.I. 80	SECTION *	COUNTY BUREAU	TOTAL SHEETS 116	SHEET NO. 55	SHEET NO. 6 29 SHEETS
FED. ROAD DIST. NO. 7	ILLINOIS	FED. AID PROJECT			

Contract #66623  
\* (06-1, 2)RS-3, I

NORTH CURB LINE

Location	Station	Offset	Theoretical Grade Elevations
End W. Appr. Pav't	201+91.96	26.00	637.10
A	202+01.96	26.00	637.10
B	202+11.96	26.00	637.10
Bk. W. Abut.	202+21.96	26.00	637.10

NORTH EDGE OF PAVEMENT

Location	Station	Offset	Theoretical Grade Elevations
End W. Appr. Pav't	201+94.75	32.00	637.22
A	202+04.75	32.00	637.22
B	202+10.75	32.00	637.22
Bk. W. Abut.	202+20.75	32.00	637.22

ROADWAY & STAGE CONSTRUCTION & PG


Location	Station	Offset	Theoretical Grade Elevations
End W. Appr. Pav't	202+00.35	44.00	637.40
A	202+10.35	44.00	637.40
B	202+20.35	44.00	637.40
Bk. W. Abut.	202+30.35	44.00	637.40

SOUTH EDGE OF PAVEMENT

Location	Station	Offset	Theoretical Grade Elevations
End W. Appr. Pav't	202+05.95	56.00	637.22
A	202+15.95	56.00	637.22
B	202+25.95	56.00	637.22
Bk. W. Abut.	202+35.95	56.00	637.22

SOUTH CURB LINE

Location	Station	Offset	Theoretical Grade Elevations
End W. Appr. Pav't	202+10.61	66.00	637.02
A	202+20.61	66.00	637.02
B	202+30.61	66.00	637.02
Bk. W. Abut.	202+40.61	66.00	637.02

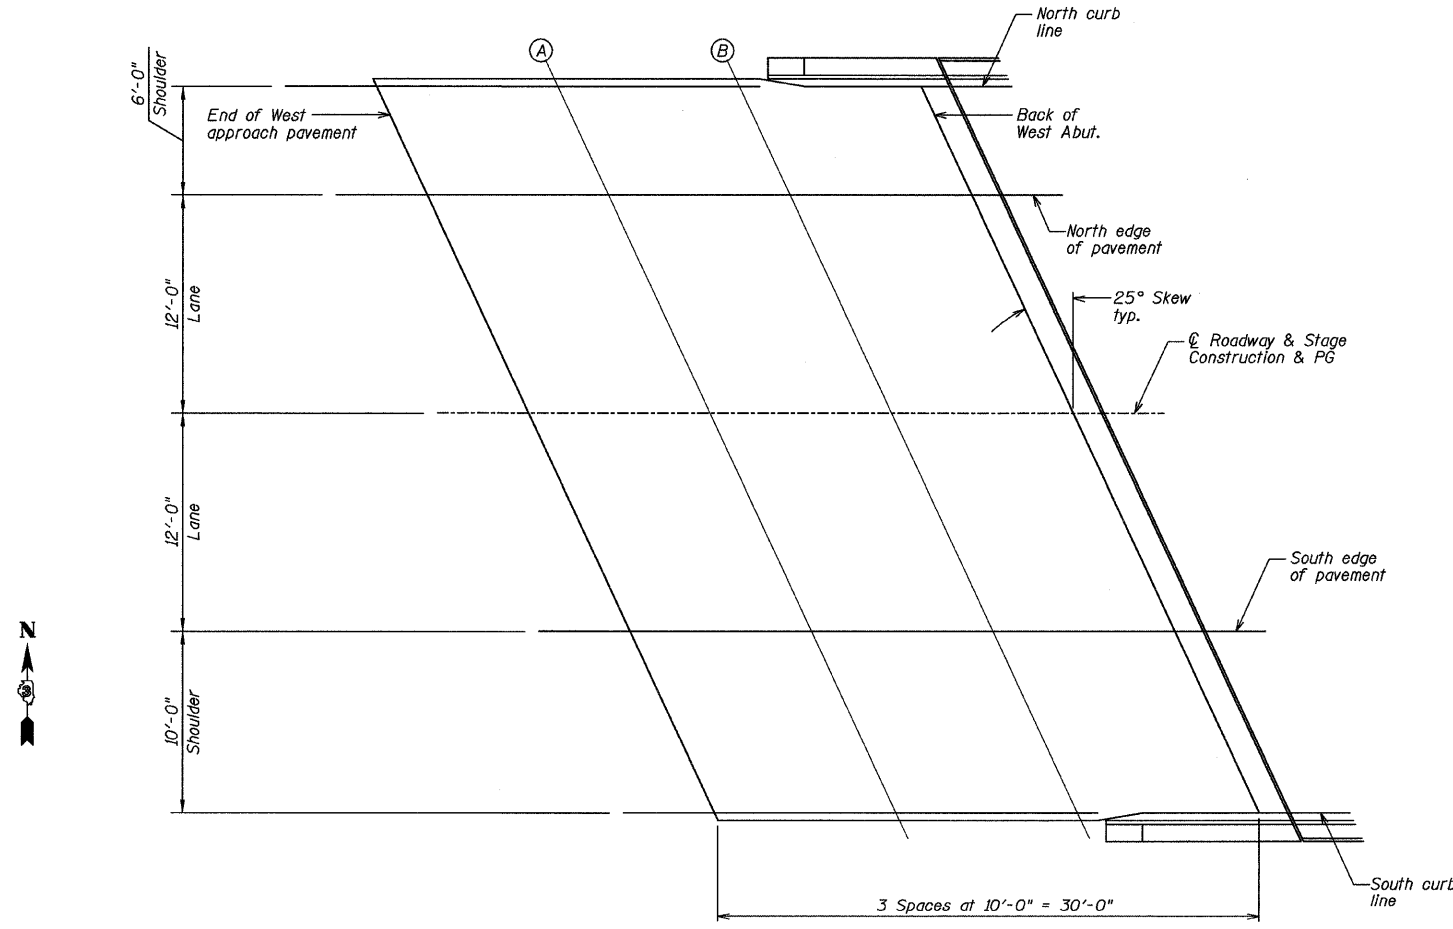

PLAN

TOP OF WEST APPROACH (EB)  
SLAB ELEVATIONS  
F.A.I. 80 (I-80) OVER COAL CREEK  
SECTION (06-1, 2)RS-3, I  
BUREAU COUNTY  
SN 006-0007 (EB)  
SN 006-0008 (WB)  
STA. 202+80

DESIGNED	JKC
CHECKED	NOE
DRAWN	NOE
CHECKED	JKC

E-AS 5-16-08

