

STATE OF ILLINOIS  
DEPARTMENT OF TRANSPORTATION

ROUTE NO. F.A.I. 80	SECTION *	COUNTY BUREAU	TOTAL SHEETS 116	SHEET NO. 57	SHEET NO. 8 29 SHEETS
FED. ROAD DIST. NO. 7	ILLINOIS	FED. AID PROJECT-			

Contract #66623  
\* (06-1, 2)RS-3, I

NORTH CURB LINE

Location	Station	Offset	Theoretical Grade Elevations
End W. Appr. Pav't	201+49.06	-66.00	637.02
A	201+59.06	-66.00	637.02
B	201+69.06	-66.00	637.02
Bk. W. Abut.	201+79.06	-66.00	637.02

NORTH EDGE OF PAVEMENT

Location	Station	Offset	Theoretical Grade Elevations
End W. Appr. Pav't	201+53.72	-56.00	637.22
A	201+63.72	-56.00	637.22
B	201+73.72	-56.00	637.22
Bk. W. Abut.	201+83.72	-56.00	637.22

☉ ROADWAY & STAGE CONSTRUCTION & PG


Location	Station	Offset	Theoretical Grade Elevations
End W. Appr. Pav't	201+59.32	-44.00	637.40
A	201+69.32	-44.00	637.40
B	201+79.32	-44.00	637.40
Bk. W. Abut.	201+89.32	-44.00	637.40

SOUTH EDGE OF PAVEMENT

Location	Station	Offset	Theoretical Grade Elevations
End W. Appr. Pav't	201+64.92	-32.00	637.22
A	201+74.92	-32.00	637.22
B	201+84.92	-32.00	637.22
Bk. W. Abut.	201+94.92	-32.00	637.22

SOUTH CURB LINE

Location	Station	Offset	Theoretical Grade Elevations
End W. Appr. Pav't	201+67.71	-26.00	637.10
A	201+77.71	-26.00	637.10
B	201+87.71	-26.00	637.10
Bk. W. Abut.	201+97.71	-26.00	637.10

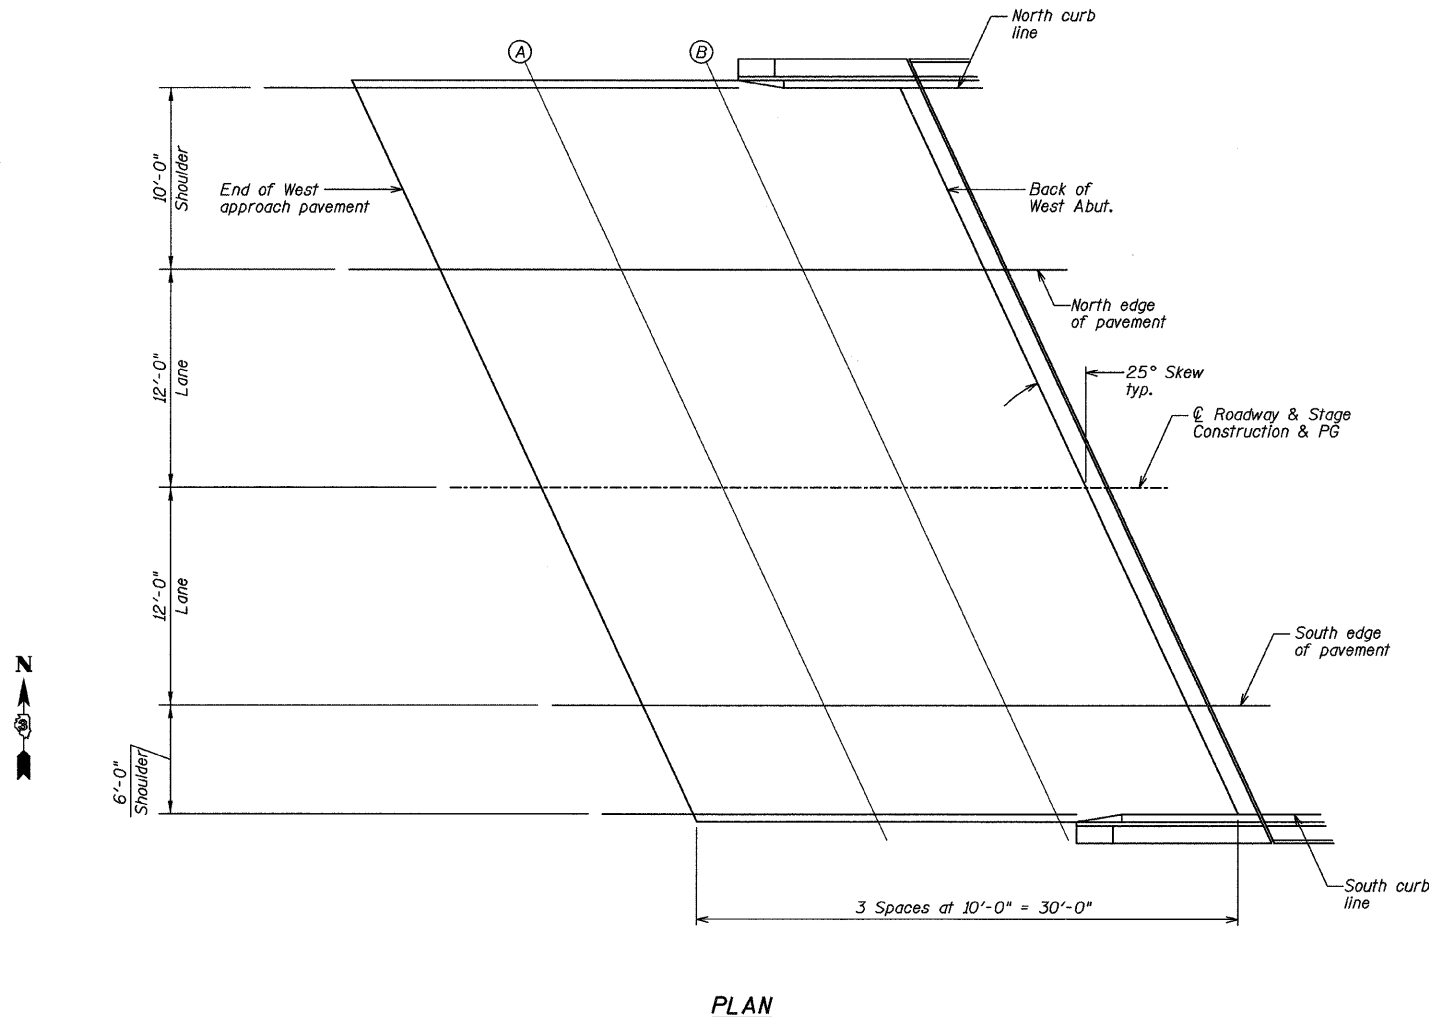

PLAN

DESIGNED	JKC
CHECKED	NOE
DRAWN	NOE
CHECKED	JKC

E-AS 5-16-08

TOP OF WEST APPROACH (WB)  
SLAB ELEVATIONS  
F.A.I. 80 (I-80) OVER COAL CREEK  
SECTION (06-1, 2)RS-3, I  
BUREAU COUNTY  
SN 006-0007 (EB)  
SN 006-0008 (WB)  
STA. 202+80

**CHAMLIN & ASSOCIATES**  
PERU ILLINOIS MORRIS