


TREATMENT UNDER STRUCTURES TO MAINTAIN A MINIMUM OF 16'-0" CLEARANCE

FOR S.N.'S 006-0115 (EB &WB),006-0121 (EB & WB),SN 006-0122 (EB & WB),006-0117 (WB ONLY),006-0013 (EB ONLY)
 ALL OTHER STRUCTURES MILL AND OVERLAY THE SAME AS THE REST OF THE MAINLINE
 (R.E. TO VERIFY CLEARANCES OF ALL BRIDGES PRIOR TO CONSTRUCTION)

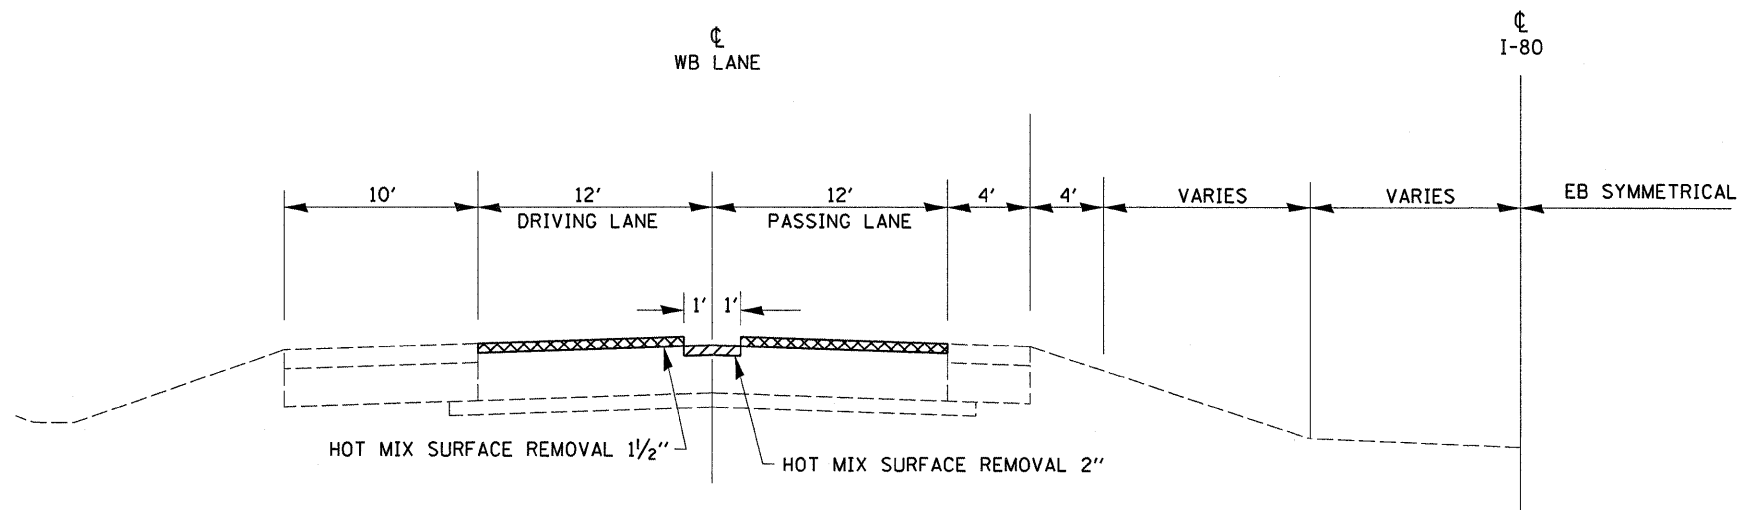

HOT MIX SURFACE REMOVAL 1 1/2"

HOT MIX SURFACE REMOVAL 2" (TO BE REMOVED AFTER THE 1 1/2" MILLING ON THE MAINLINE)

HOT MIX SURFACE REMOVAL 2" DETAIL

FILE NAME =	USER NAME = braboypc	DESIGNED -	REVISED -	STATE OF ILLINOIS DEPARTMENT OF TRANSPORTATION	DETAIL	F.A.I. RTE.	SECTION	COUNTY	TOTAL SHEETS	SHEET NO.	
ct\pw_work\pwidot\braboypc\dms32763\det	dms32763\det	DRAWN -	REVISED -			80	(06-1,2)RS-3, I	BUREAU	116	113	
		CHECKED -	REVISED -			SCALE: _____ SHEET NO. ____ OF ____ SHEETS STA. _____ TO STA. _____		FED. ROAD DIST. NO. _ ILLINOIS FED. AID PROJECT			
		DATE -	REVISED -			CONTRACT NO. 66623					