


F.A.P. RTE.	SECTION	COUNTY	TOTAL SHEETS	SHEET NO.
607	129 BR	KENDALL	61	11
STA.	TO STA.			
FED. ROAD DIST. NO.	ILLINOIS	FED. AID PROJECT		

NOTE: NORTH SIDE BASE COURSE WIDENING MUST BE CONSTRUCTED PRIOR TO ANY OTHER ACTIVITIES

CL FAP 607 (US 52)

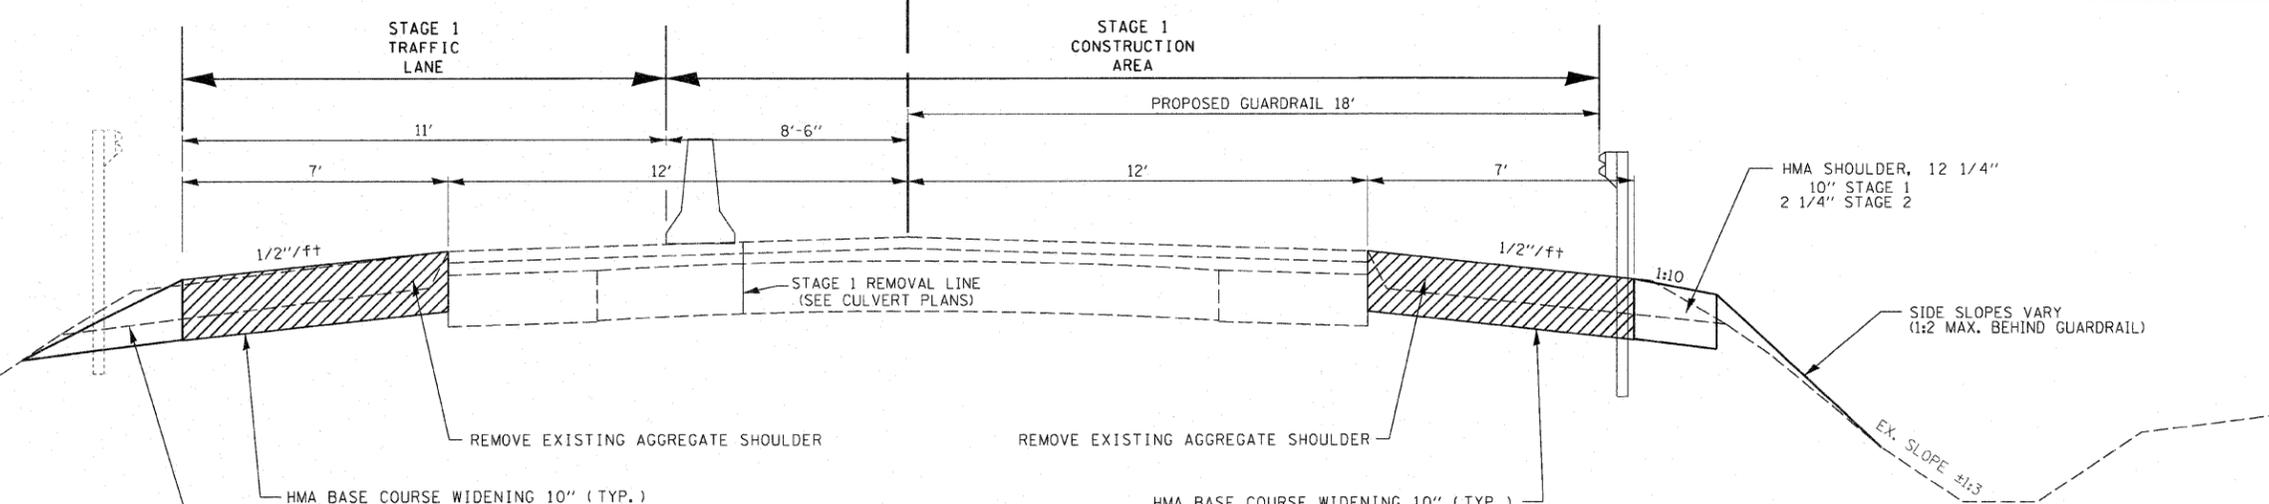


PROPOSED TYPICAL SECTION (FOR STAGE 1)

SEE PLANS FOR LOCATIONS AND DETAILS

NOTE: STRIP AND STOCKPILE TOPSOIL FROM ALL EXCAVATED AREA FOR REUSE


NOTE: PLACE 4" OF TOPSOIL ON ALL DISTURBED SLOPES

CL FAP 607 (US 52)

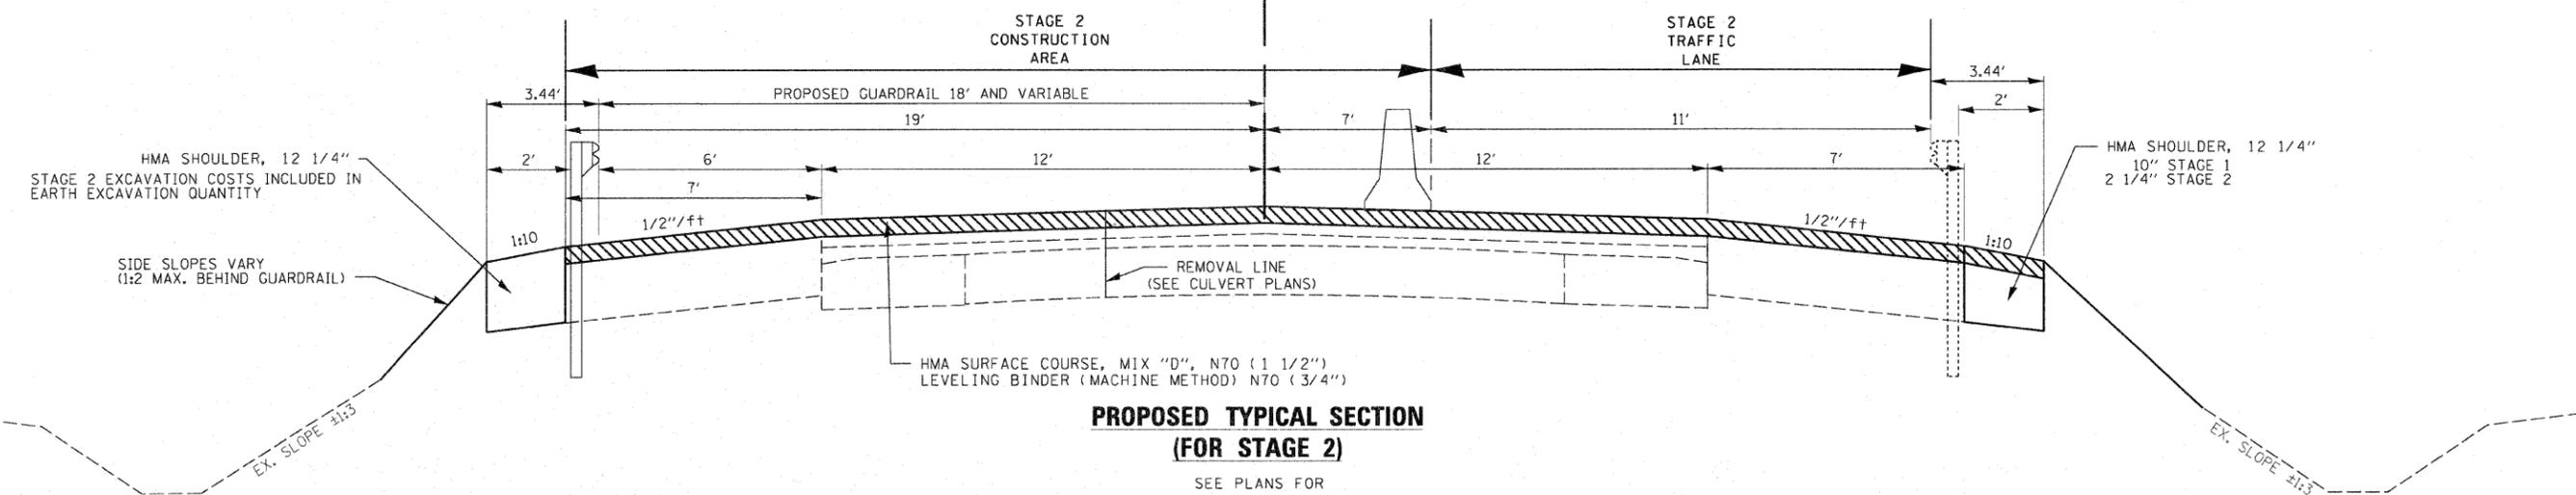

PROPOSED TYPICAL SECTION (FOR STAGE 2)

SEE PLANS FOR LOCATIONS AND DETAILS

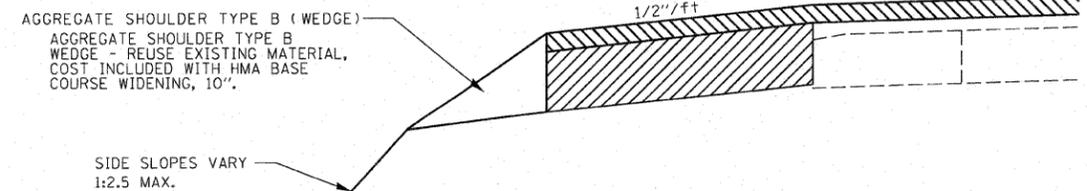

PROPOSED TYPICAL SECTION (FOR STAGE 2)

STA 104+80.50 LT. TO STA 106+19.0 LT.
STA 109+95.00 RT. TO STA 111+33.50 RT.

REVISIONS	
NAME	DATE

ILLINOIS DEPARTMENT OF TRANSPORTATION

STAGING PLANS

SCALE: VERT. NOT TO SCALE
HORIZ. NOT TO SCALE

DATE 10/17/2007

DRAWN BY C. SUNTKEN
CHECKED BY M. ZELINSKAS

PLOT DATE = 10/17/2007
 FILE NAME = K:\DEPT\ING691\IN\form Dub 12-23-06\NTC001.dgn
 PLOT SCALE = #SCALE#
 USER NAME = JUSER